


Site Location

Location Plan
Scale 1:100,000

 Extents of Works

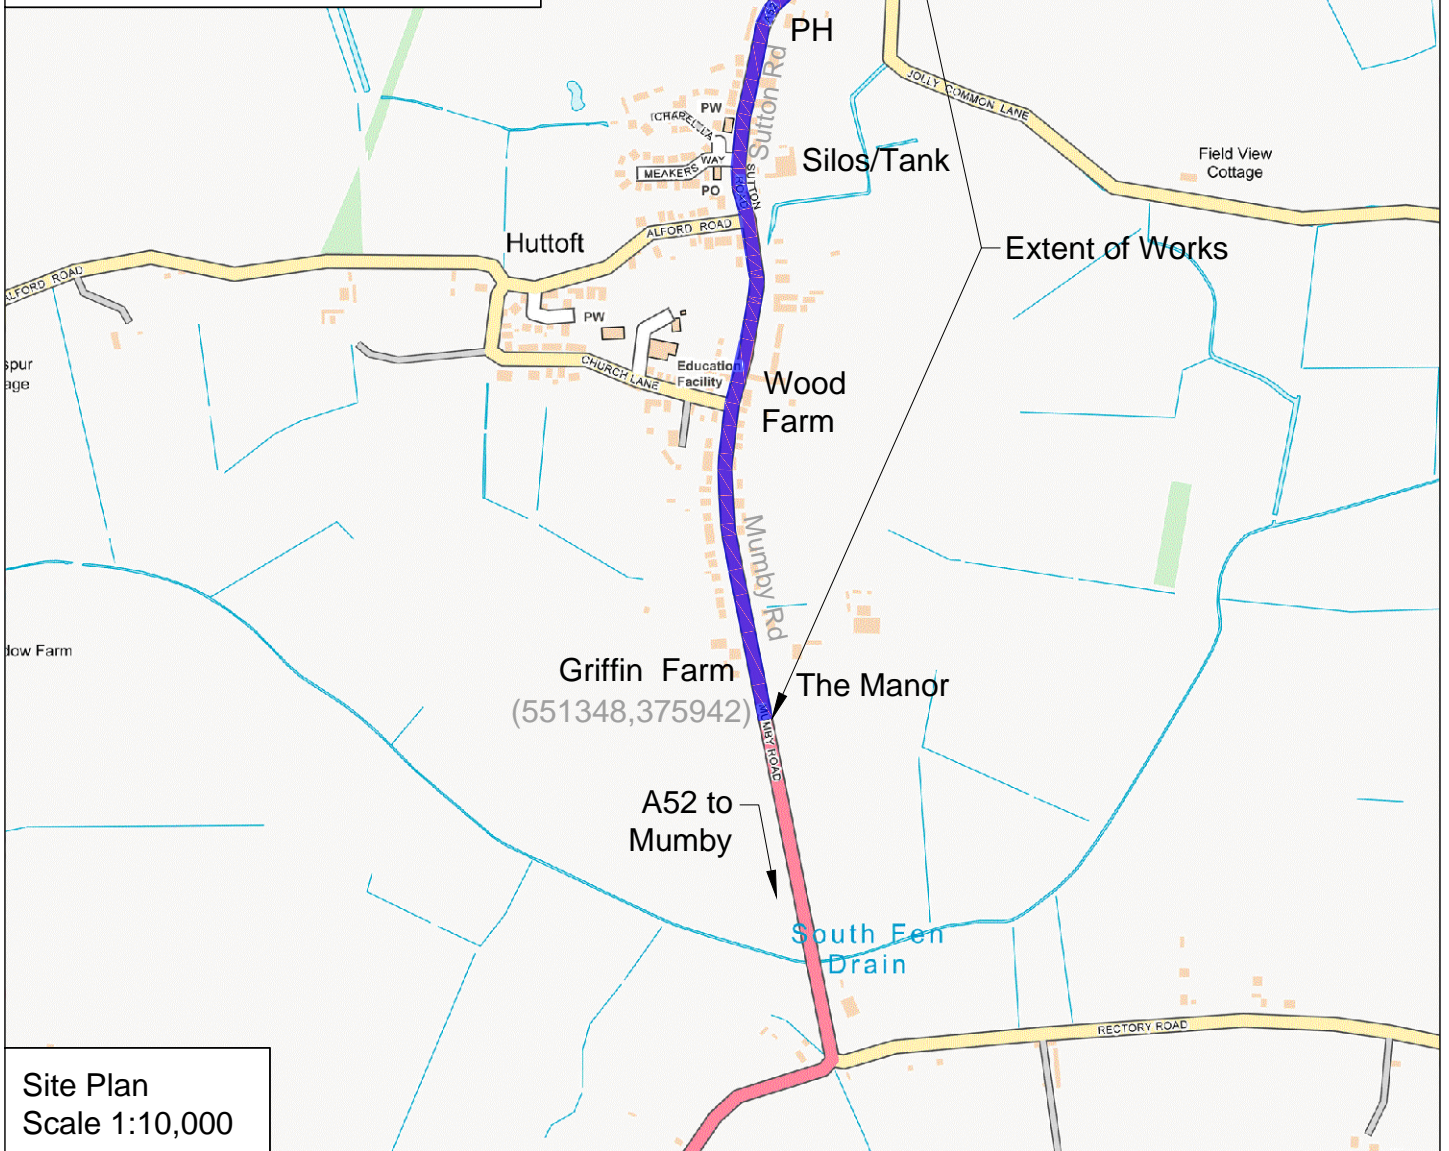

Site Plan
Scale 1:10,000

Scale: 1:10,000 (Do not scale from this drawing)
@A4 1:100,000

TITLE
A52 HUTTOFT PRN
OVERVIEW PLAN

Lincolnshire
COUNTY COUNCIL
Highways Alliance

