


# Lincoln Eastern Bypass

LCC23

## Existing Highway Network

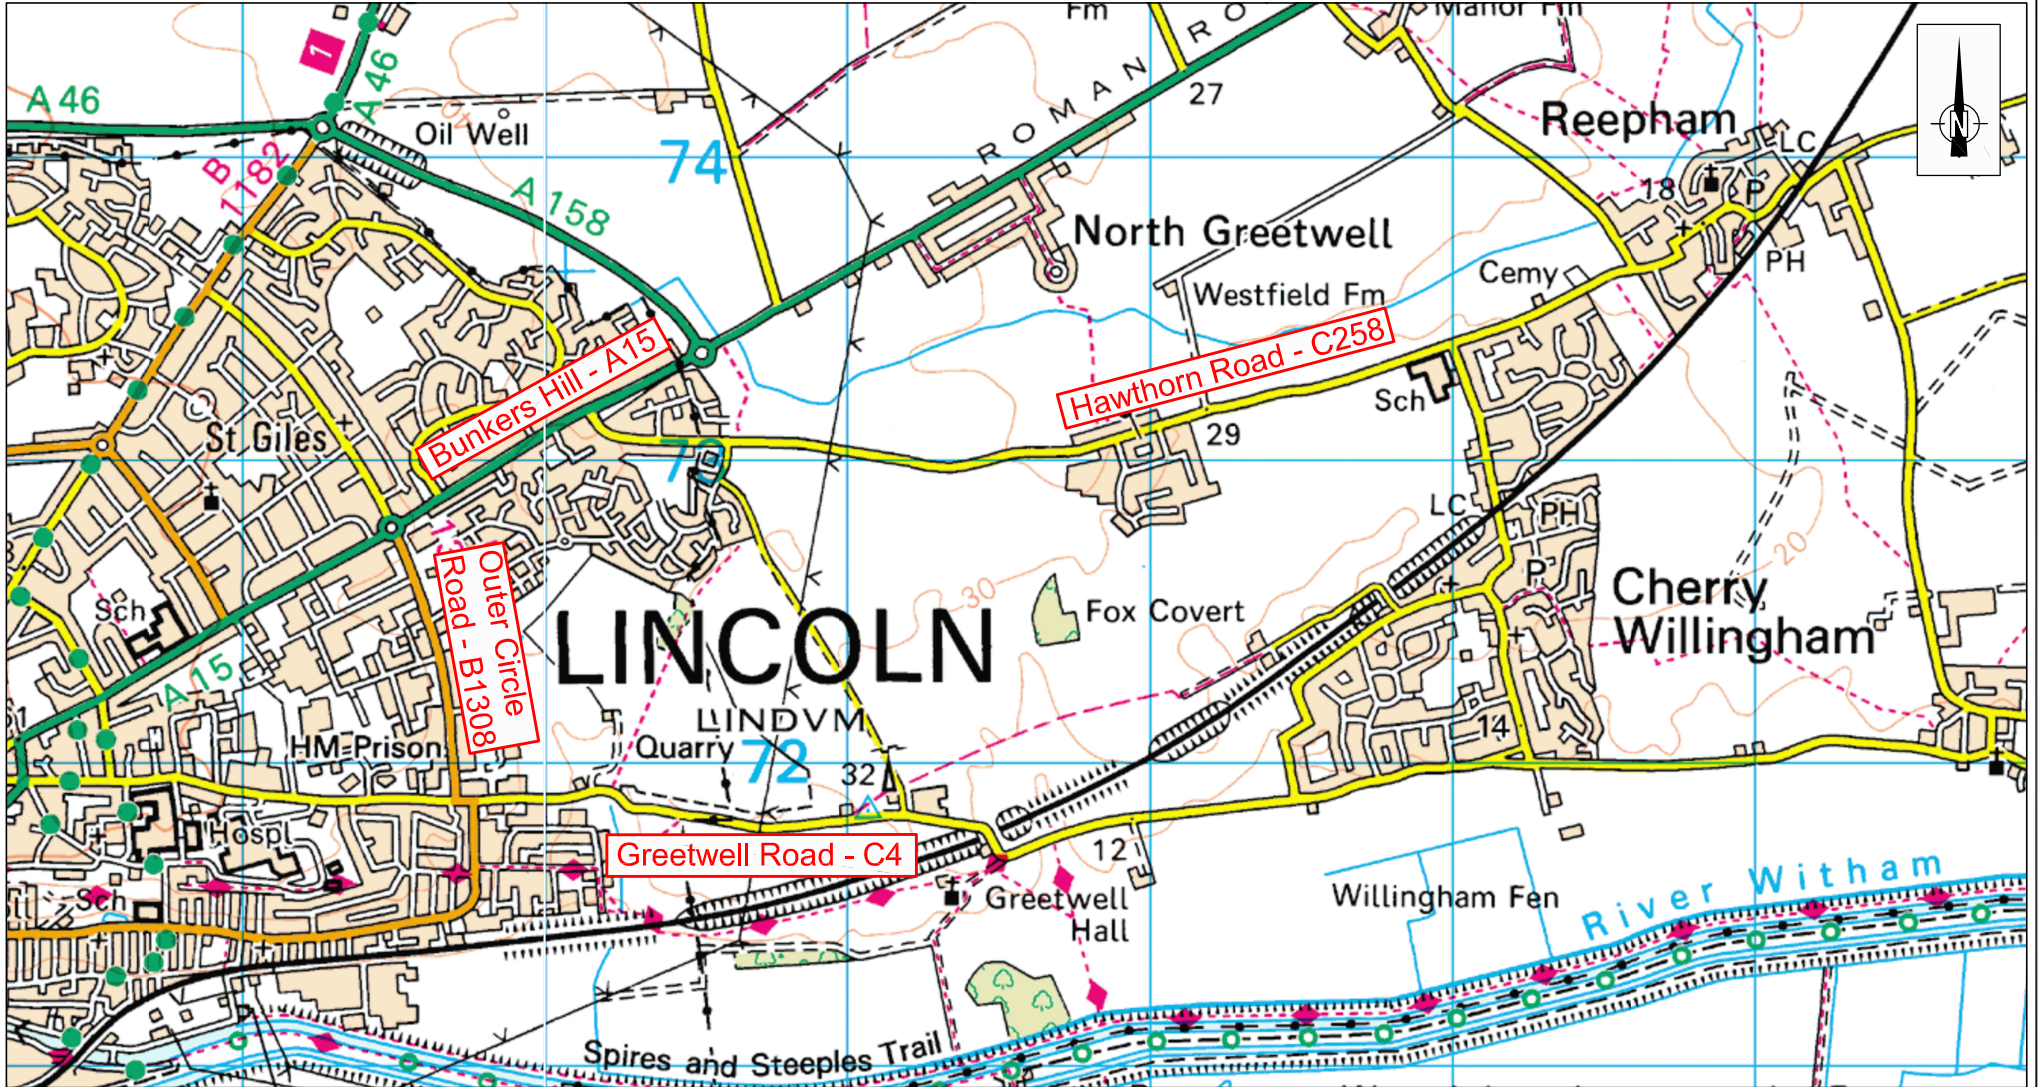

Scale: 1:25,000 (Do not scale from this drawing)  
(@A4)

LINCOLNSHIRE COUNTY COUNCIL - Reproduced for Ordnance Survey material with the permission of Ordnance Survey on behalf of the Controller of Her Majesty's Stationery Office © Crown copyright. Unauthorised reproduction infringes Crown copyright and may lead to prosecution or civil proceedings. OS Licence 100025370

TITLE  
LINCOLN EASTERN BYPASS  
Existing Highway Network

Lincolnshire  
COUNTY COUNCIL  
Highways Alliance

COMMUNITIES DIRECTORATE  
Director : Richard Wills  
City Hall, Orchard Street, Lincoln LN1 1DN



F/ HCMSA0021 / 01 / 9511 Rev:   
Scheme Reference, ID No., Drawing Scale No., Revision