


I, [print name] .....  
 confirm that this map shows the route I have  
 taken, to the best of my knowledge  
 signed .....  
 date: .....



**Key:**

- Public Footpath
- Public Bridleway
- Restricted Byway
- Byway (BOAT)
- Registered Common
- Access Land

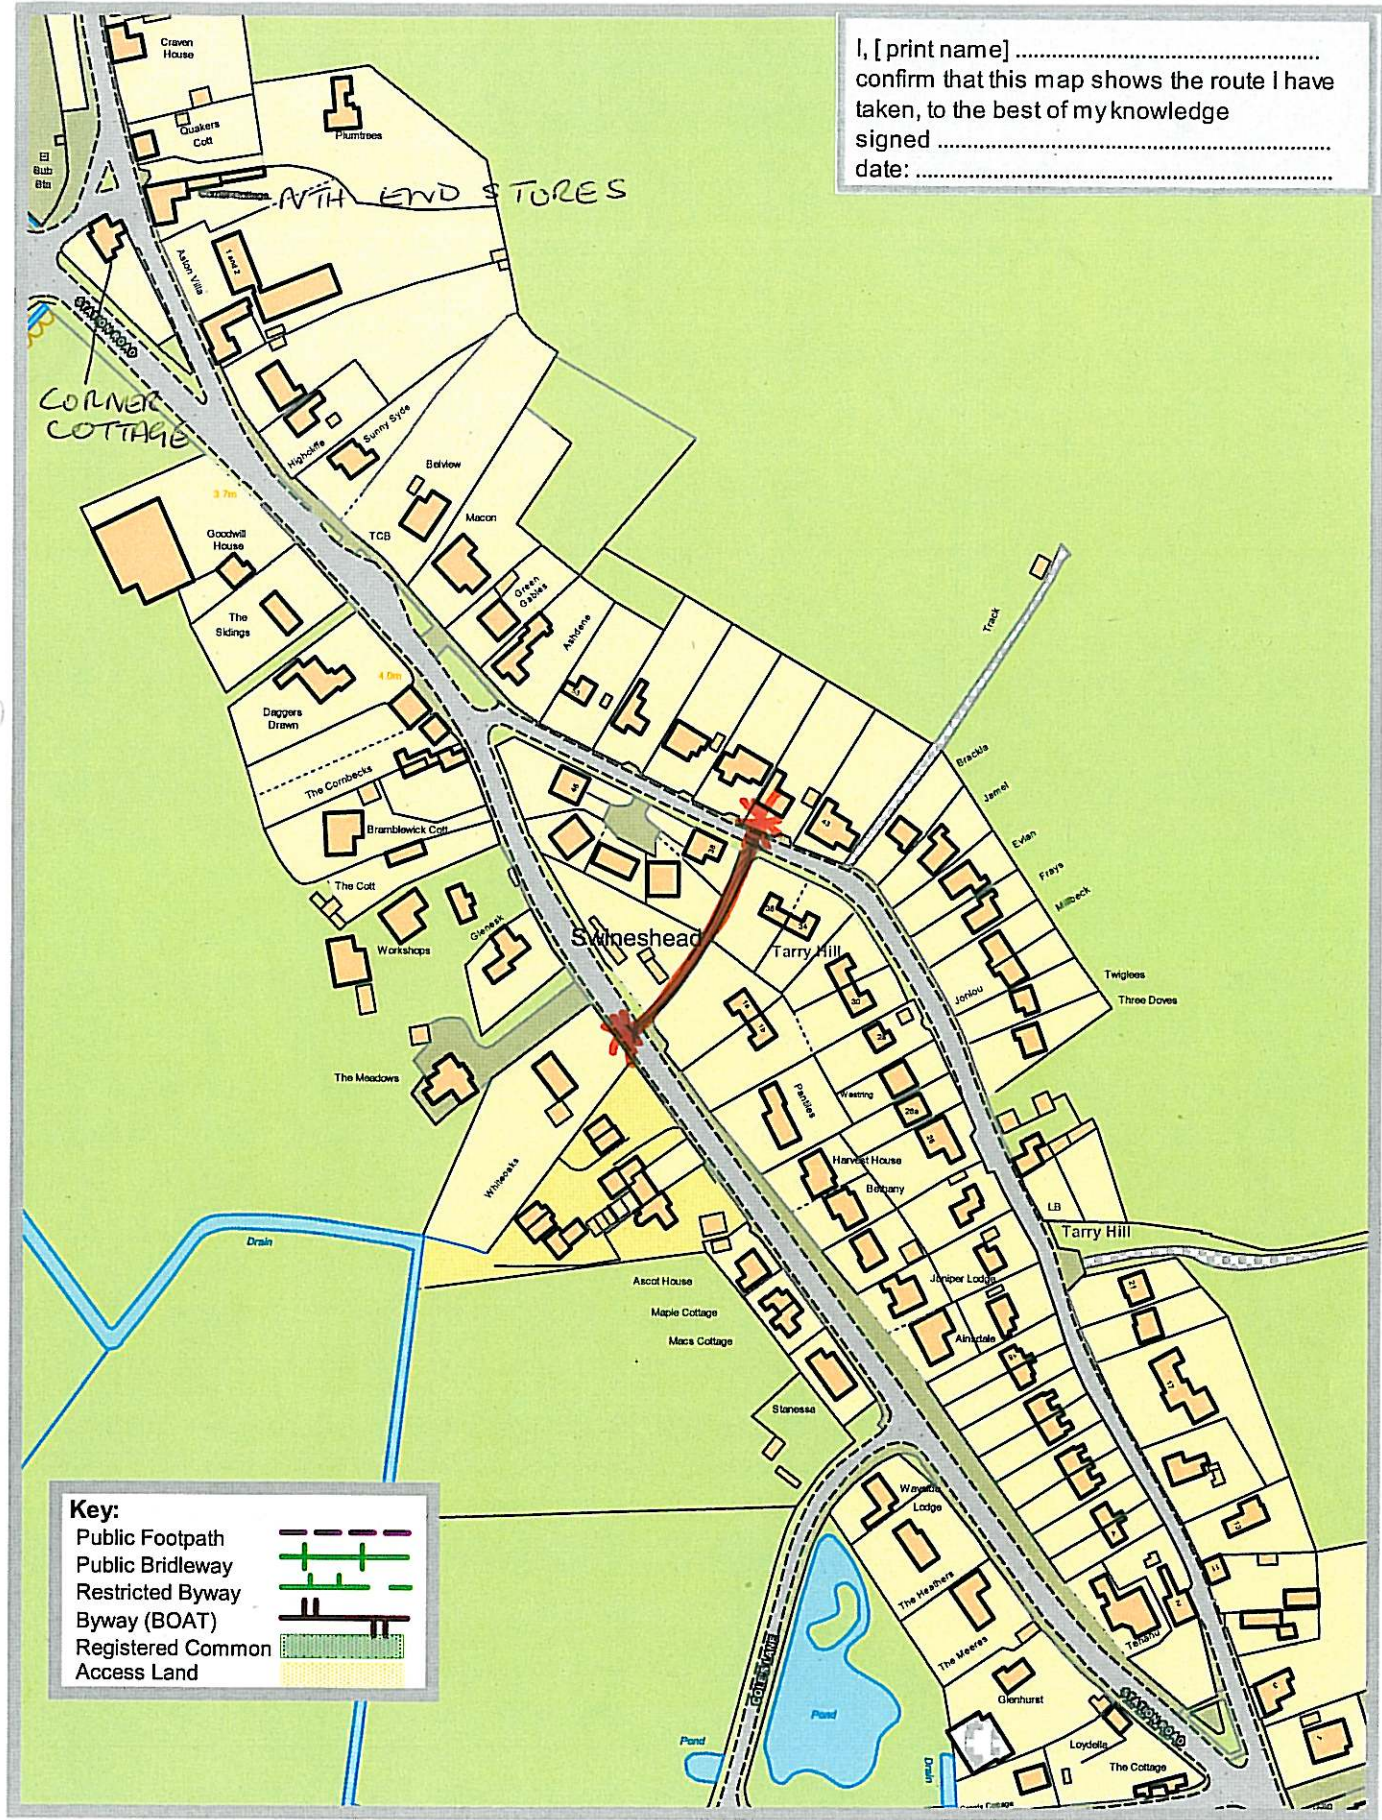

Rights of Way & Countryside Access  
 Director of Development: RA Wills  
 City Hall, Orchard Street,  
 Lincoln LN1 1DN

**Title: Swineshead**  
 Ref: Claimed Right of Way  
 Compiled by: TF233410  
 Date: 4 December 2007 Scale 1:2500