

LINCOLNSHIRE COUNTY COUNCIL
(CLAYPOLE – SCHOOL LANE & RECTORY LANE)
(PROHIBITION OF WAITING) AMENDMENT ORDER 20

STATEMENT OF REASONS

- Concerns have been expressed with regards to parking in the vicinity of the school and traffic flows on Main Street.
- Vehicles have regularly been observed parking inconsiderately resulting in difficulties for all road users and raising safety concerns.
- The proposals have been designed to improve safety and aid traffic movements in the vicinity of the school, and on the main road through the village.
- Therefore, in accordance with the County Council's Policy, it is proposed to prohibit waiting as set out on the plans to the Order.
- The Chief Constable, Claypole Parish Council and South Kesteven District Council have been consulted, along with other local groups/companies.

PUBLIC NOTICE

LINCOLNSHIRE COUNTY COUNCIL (CLAYPOLE – SCHOOL LANE & RECTORY LANE) (PROHIBITION OF WAITING) AMENDMENT ORDER 20

NOTICE IS HEREBY GIVEN that the Lincolnshire County Council proposes to make an Order under their powers contained in the Road Traffic Regulation Act 1984, the effect of which will be to prohibit waiting as follows:

School Lane

No Waiting At Any Time on the east side and parts of the west side

Existing School Keep Clear Markings to be made mandatory Mon to Fri 8.30am to 4pm

Layby fronting school to become a bus stand Mon to Fri 8.30am to 4pm

Rectory Lane

No Waiting At Any Time on parts of the west side and parts of the east side

No waiting Mon to Fri 8.30am to 4pm on part of the west side

Main Street

No Waiting At Any time at the junctions with Rectory Lane, School Lane, Barnby Lane & Wetherill Close

In the vicinity of village hall to opposite the eastern boundary of 2 Barnby Lane on the south side , Barnby Lane to opposite number 82 & the eastern boundary of number 69 to the western boundary of number 79 on the north side.

Exemptions are included which will permit waiting for disabled persons' vehicles and for the purpose of picking up or setting down passengers, loading or unloading of goods, the maintenance of the roads, and works in connection with the supply of gas, electricity, water and telecommunications apparatus.


A copy of the plans showing the lengths of road concerned along with a Statement of Reasons for proposing to make the Order may be inspected on our website: www.lincolnshire.gov.uk/trafficorders

During Covid-19 you are not permitted to view these documents at your local District Council, however if you are unable to view our website the documents can be supplied to you by contacting us using the contact details below or calling our Customer Service Centre on 01522 782070 during office hours.

Objections to the proposals, together with the grounds on which they are made, must be made in writing to Chief Executive - Lincolnshire County Council, Lancaster House, 36 Orchard Street, Lincoln, LN1 1XX or Email: TRO@lincolnshire.gov.uk (For the attention of: D O'Neill) by **5th February 2021**.



Claypole

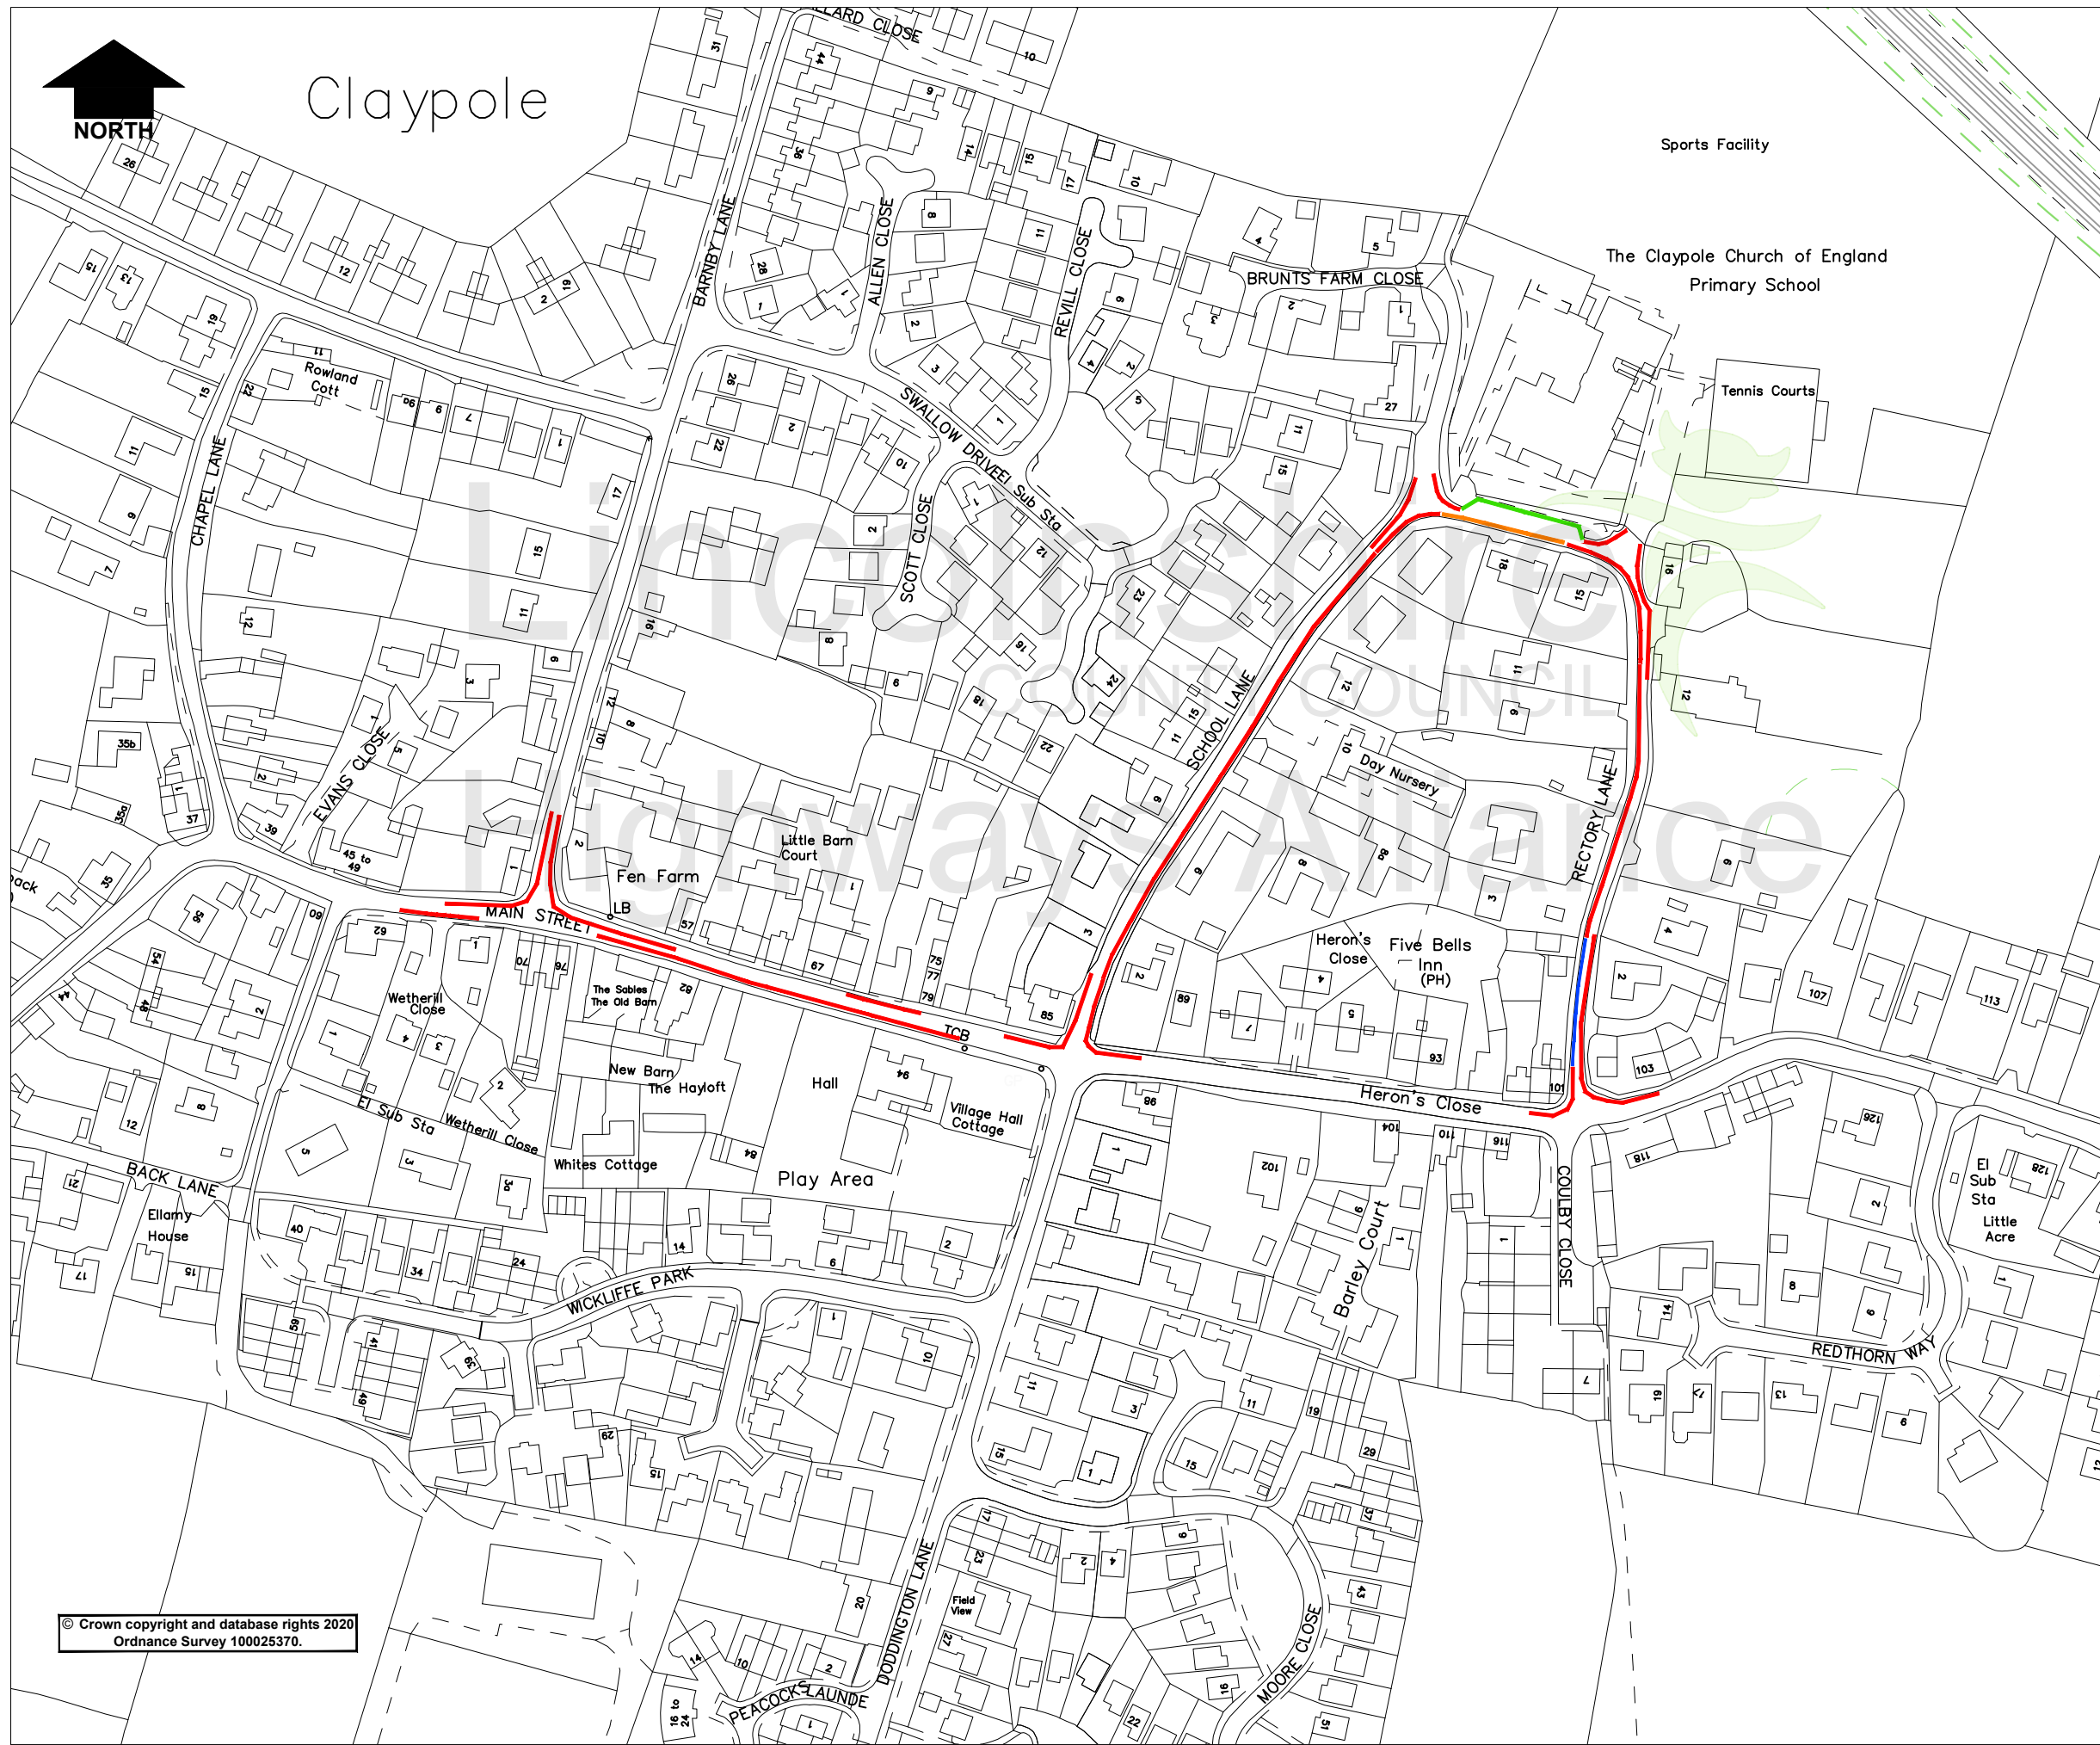

- Key**
- Proposed no waiting at any time
 - Proposed no stopping on school entrance markings Mon to Fri 8.30am to 4pm
 - Proposed bus stand Mon to Fri 8.30am to 4pm
 - Proposed no waiting Mon to Fri 8.30am to 4pm

© Crown copyright and database rights 2020
Ordnance Survey 100025370.

Rev.	Description	Drawn	Ch'kd	Auth	Date
Claypole Proposed Waiting Restrictions					
Project No.					
Barnby Lane, Main Street, Rectory Lane and School Lane					
Scale 1:2000 @A3		Drawn DON		Date	
Drawing No. D/142040/04		Ch'kd		Date	
		Auth		Traced	
Rev.					0

Lincolnshire
COUNTY COUNCIL

Highways Alliance

Lancaster House, 36 Orchard Street,
Lincoln, LN1 1XX

Aug 24, 2020 - 14:51pm © Common/Bar O'Neil/School parking issues/Proposals/Claypole Rectory Lane and School Lane/Plans/Claypole base.dwg