

**LINCOLNSHIRE COUNTY COUNCIL
(MORTON, A15, HANTHORPE ROAD
& HIGH STREET)
(PROHIBITION OF WAITING) AMENDMENT ORDER 20**

STATEMENT OF REASONS

- Concerns have been expressed with regards to on street parking in the area causing difficulties for turning traffic at the crossroads.
- Therefore, in accordance with the County Council's Policy, it is proposed to prohibit waiting as set out on the plans to the Order.
- The Chief Constable and South Kesteven District Council have been consulted, along with other organisations.

PUBLIC NOTICE

LINCOLNSHIRE COUNTY COUNCIL (MORTON - A15, HANTHORPE ROAD & HIGH STREET)(PROHIBITION OF WAITING) AMENDMENT ORDER 20

NOTICE IS HEREBY GIVEN that the Lincolnshire County Council proposes to make an Order under their powers contained in the Road Traffic Regulation Act 1984, the effect of which will be to prohibit waiting as follows:

A15

No Waiting At Any Time on both sides from the entrance to the garage southwards to just beyond the exit to the Co Op car park.

Hanthorpe Road

No Waiting At Any Time on both sides from the junction with the A15 westwards to just beyond the entrance to the Co Op car park

High Street



No Waiting At Any time on both sides from its junction with A15 for approximately 15 metres in an easterly direction.

Exemptions are included which will permit waiting for disabled persons' vehicles and for the purpose of picking up or setting down passengers, loading or unloading of goods, the maintenance of the roads, and works in connection with the supply of gas, electricity, water and telecommunications apparatus.

A copy of the plans showing the lengths of road concerned along with a Statement of Reasons for proposing to make the Order may be inspected on our website: www.lincolnshire.gov.uk/trafficorders

During Covid-19 you are not permitted to view these documents at your local District Council, however if you are unable to view our website the documents can be supplied to you by contacting us using the contact details below or calling our Customer Service Centre on 01522 782070 during office hours.

Objections to the proposals, together with the grounds on which they are made, must be made in writing to Chief Executive - Lincolnshire County Council, Lancaster House, 36 Orchard Street, Lincoln, LN1 1XX or Email: TRO@lincolnshire.gov.uk (For the attention of: D O'Neill) by **16th April 2021**.

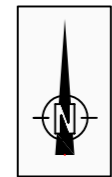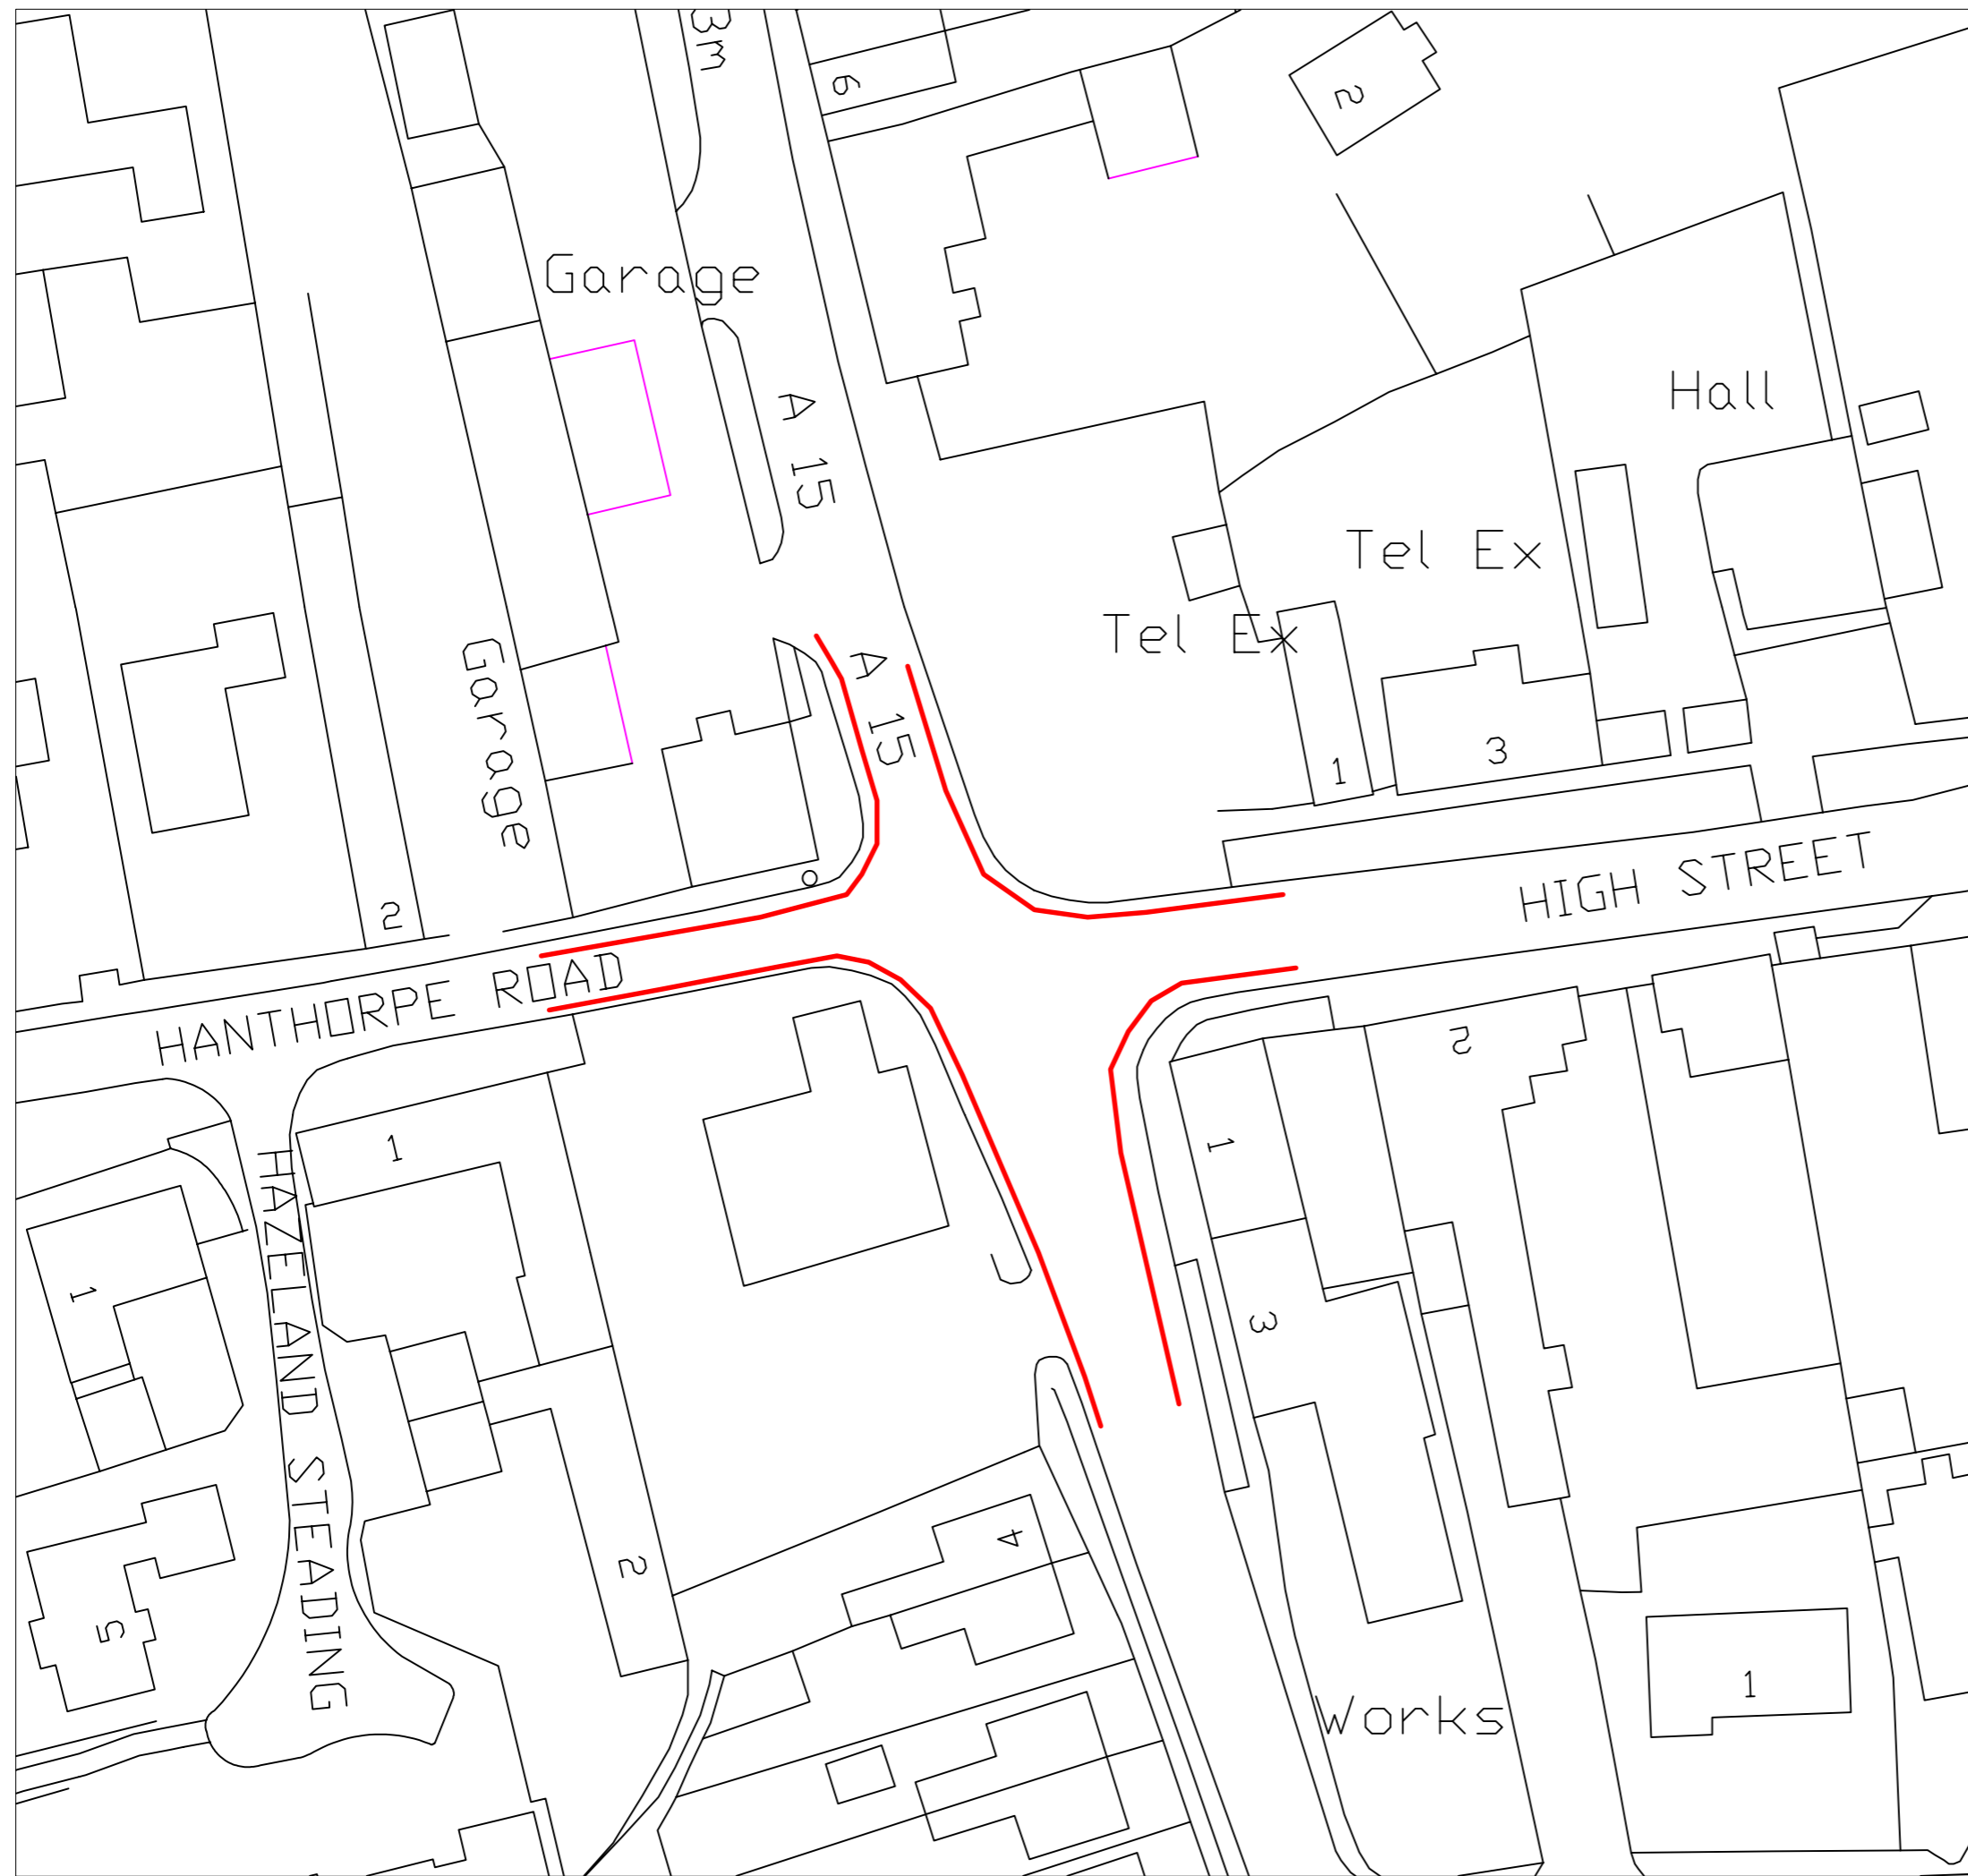

Key
 Proposed no waiting at any time


Revision: Description: Drawn By: CAD Approved Approval Date

Amendment Details Drawing 1st Approval

1st Approval by: Date:

Drawn/Designed by: Dan
 Created By: CAD Drawing Creation
 Date:

Scale: (@A3)
 Primary: (Do not scale from this drawing)
 Secondary:

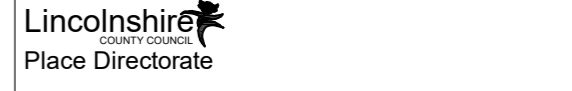

Drawing Number: D/142072/1
 Revision Number: (if applicable)

Parish: Morton Road No: A 15

Description: Morton
 Hanthorpe Road, High Street and A15
 Proposed no waiting at any time