

# **PUBLIC NOTICE**


## **LINCOLNSHIRE COUNTY COUNCIL ROAD TRAFFIC REGULATION ACT 1984 ZEBRA CROSSING (RUSKINGTON – B1188 RECTORY ROAD)**

NOTICE IS HEREBY GIVEN that Lincolnshire County Council propose to establish a puffin crossing on Rectory Road, Ruskington, in the vicinity of Greenfinch Close.

A copy of the plan showing the lengths of road concerned may be inspected on our website: [www.lincolnshire.gov.uk/trafficorders](http://www.lincolnshire.gov.uk/trafficorders)

During Covid-19 you are not permitted to view these documents at your local District Council, however if you are unable to view our website the document can be supplied to you by contacting us using the contact details below or calling our Customer Service Centre on 01522 782070 during office hours.

Representations to the proposals must be made in writing to Chief Executive - Lincolnshire County Council, Lancaster House, 36 Orchard Street, Lincoln, LN1 1XX or Email: [TRO@lincolnshire.gov.uk](mailto:TRO@lincolnshire.gov.uk) (For the attention of: Mr J Earls, Traffic Orders Section) by **23 June 2021**.

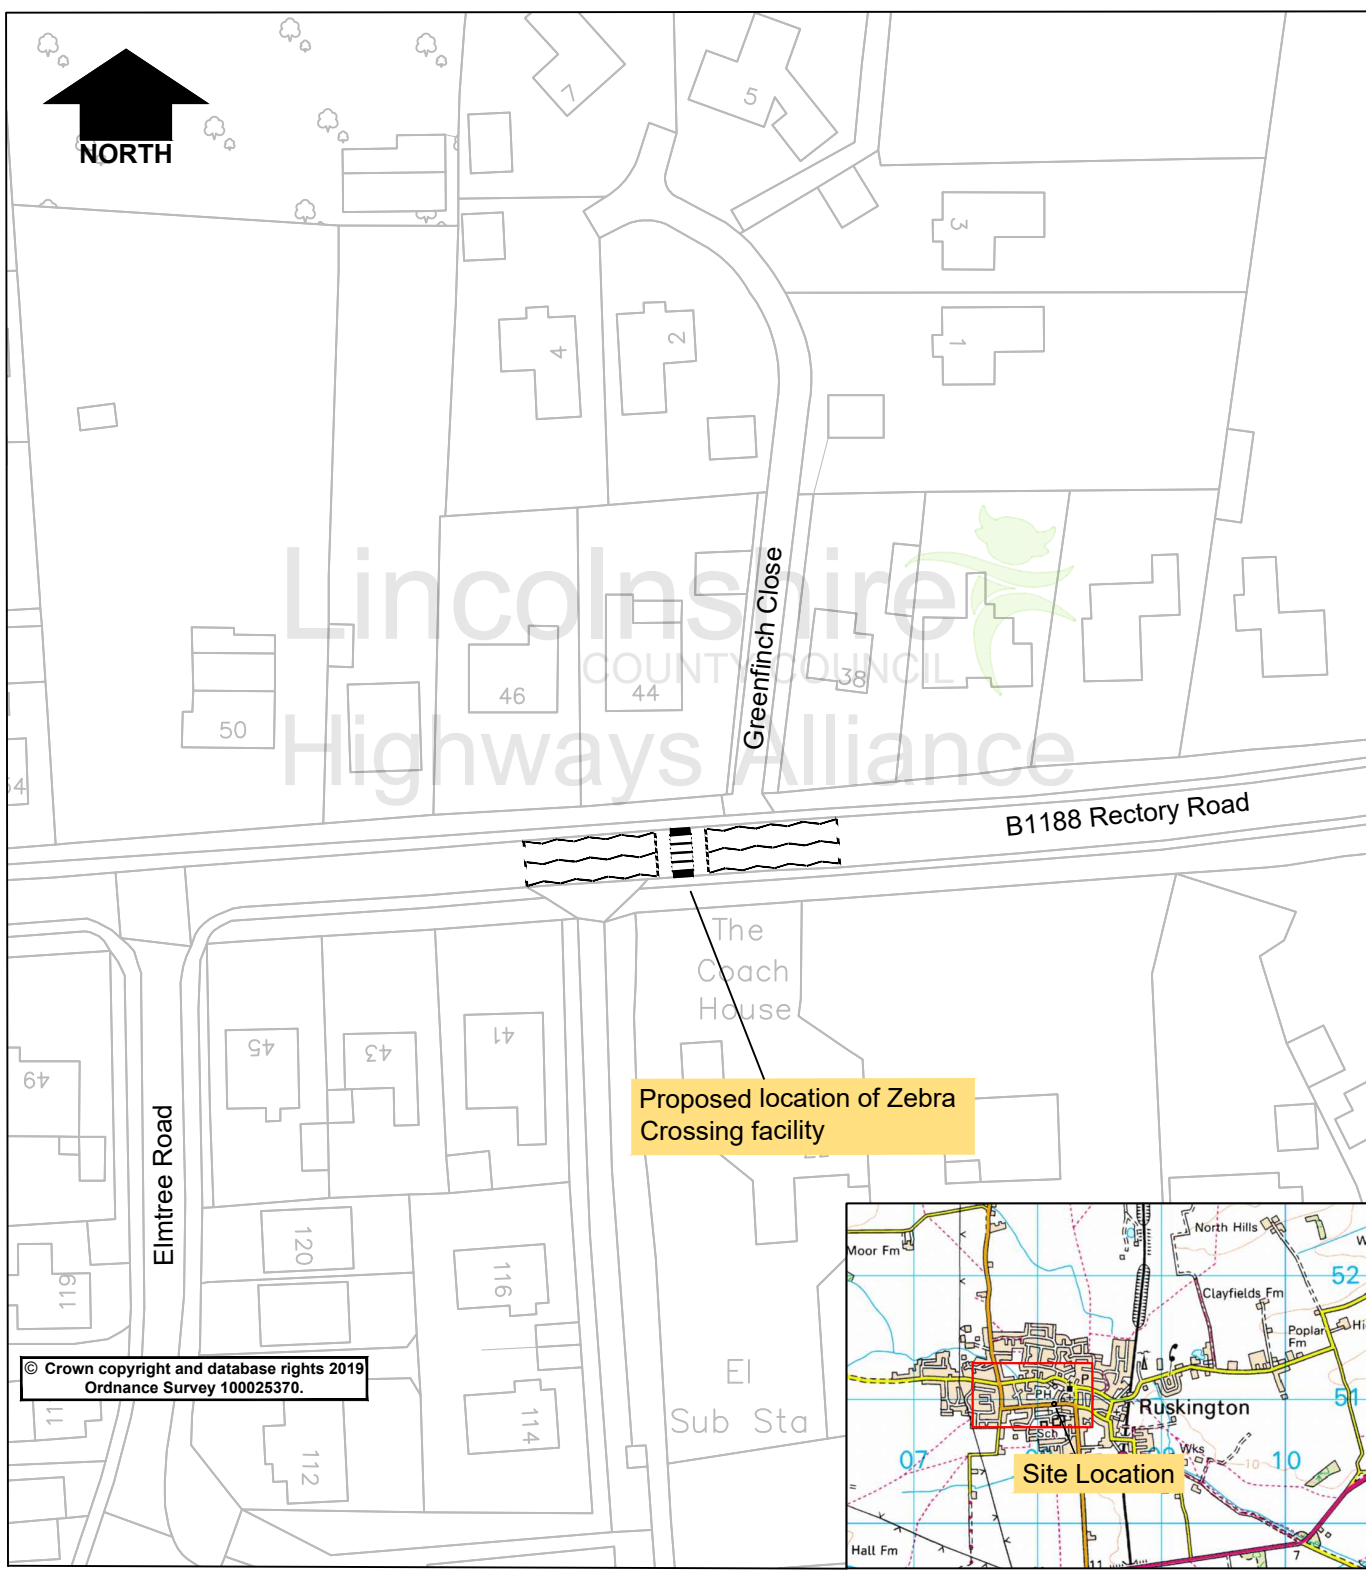

© Crown copyright and database rights 2019  
Ordnance Survey 100025370.

**Lincolnshire**  
COUNTY COUNCIL  
**Highways Alliance**

Lancaster House  
36 Orchard Street  
Lincoln  
LN1 1XX

Rev.	Description	Drawn	Ch'kd	Auth	Date
	Ruskington B1188 Rectory Road Proposed Zebra Crossing Facility	JE			03.21
		JG			03.21
Status	Project No. 3067	Auth		Traced	
Drawing Title	Proposed Crossing Location			Scale	1:1000 @A4
Drawing No. H/JE/3067/001		Rev.		0	