



Key

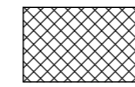

Section 58 Restriction Extents

X-Refs & Blocks used in this Drawing

- x-osbase
- x-raster 50k base
- x-location plan
- x-S58 Extents

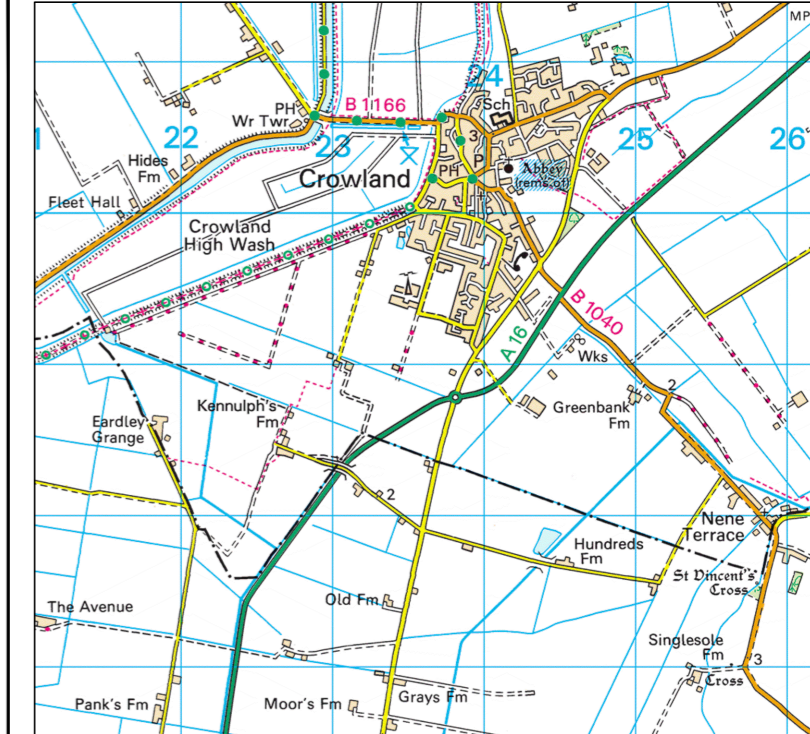

Location Plan
(Scale 1:50,000)

APPROVED FOR GENERAL ISSUE

(NOT TO BE USED FOR PRICING OR CONSTRUCTION PURPOSES)

FOR THIRD PARTY USE, THIS DRAWING SHALL BE DEEMED CURRENT ONLY AT THE DATE OF APPROVAL. PLEASE CHECK FOR AMENDMENTS BEFORE USE

Revision:	Description:	Drawn By:	CAD By:	Approved By:	Approval Date:

Amendment Details

Drawing 1st Approval

1st Approval by: **NJM** | Date: **15/4/2021**

Drawn/Designed by:	CAD Drawing Creation	
SD	Created By:	Date:
	SD	14/04/2021

Scale:
 (@A2) @1:2000
 Primary: **1:2000** (Do not scale from this drawing)
 Secondary:

Lincolnshire
 COUNTY COUNCIL

Highways Alliance
 TECHNICAL SERVICES PARTNERSHIP
 CROWN HOUSE
 GRANTHAM STREET
 LINCOLN
 LN2 1BD
 Customer Service Centre: (01522) 782070



FS 20705

Drawing Number:	0574	/ 03 /	9000	Revision Number: (if applicable)
	Scheme Reference	ID Number	Drawing Series No.	

Alternative Scheme Code: | Road No: **A16**

Parish: **CROWLAND**

Structure No: N/A | SCN No: N/A | Site Ref: N/A

Description:
**CROWLAND ROUNDABOUT
C/WAY RESURFACING/RECONSTRUCTION
SECTION 58 EXTENTS**