


Key

- Proposed Carriageway
- Proposed Non Motorised User Route
- Proposed Access Track

Grid Ref: 500048/368364
 499851/367975
 499728/367745
 499428/367349
 499269/367157
 498959/366719

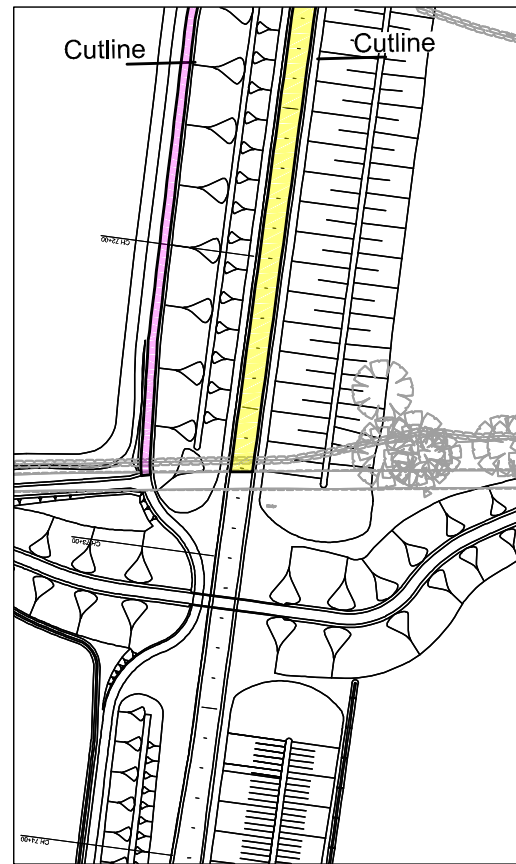

X-Refs & Blocks used in this Drawing
 x-Topographical Survey
 MX TENDER 2016_2D MX
 Raster Base
 x- S58 - Sleaford Rd Embankment

Site Location

Location Plan
 Scale 1:50,000

APPROVED FOR GENERAL ISSUE
 (NOT TO BE USED FOR PRICING OR CONSTRUCTION PURPOSES)
 FOR THIRD PARTY USE, THIS DRAWING SHALL BE DEEMED
 CURRENT ONLY AT THE DATE OF APPROVAL. PLEASE CHECK
 FOR AMENDMENTS BEFORE USE

Revision	Description	Drawn By	CAD By	Approved By	Approval Date

Amendment Details

Drawing 1st Approval
 1st Approval by: EF | Date: 18/10/18

Drawn/Designed by: EF | CAD Drawing Creation
 Created By: DS | Date: 16/10/18

Scale:
 (@A3)
 Primary: 1:2500
 Secondary: 1:100,000 (Do not scale from this drawing)

Lincolnshire COUNTY COUNCIL
Highways Alliance

TECHNICAL SERVICES PARTNERSHIP
 CROWN HOUSE
 GRANTHAM STREET
 LINCOLN
 LN2 1SD
 Customer Service Centre: (01522) 782070

Drawing Number: **HCMSA0021/ 01 / 9022**
Scheme Reference ID Number Drawing Series No. Revision Number

Alternative Scheme Code: | Road No:

Parish: **LINCOLN**

Structure No: N/A | SCN No: N/A | Site Ref: N/A

Description:
**LINCOLN EASTERN BYPASS
 SECTION 58
 SLEAFORD RD APPROACH EMBANKMENT
 Ch52+00 - Ch73+00**

LINCOLNSHIRE COUNTY COUNCIL - Reproduced from Ordnance Survey material with the permission of Ordnance Survey on behalf of the Controller of Her Majesty's Stationery Office © Crown copyright. Unauthorised reproduction infringes Crown copyright and may lead to prosecution or civil proceedings. OS Licence 100025370