

Contains Ordnance Survey data © Crown copyright and database right 2019. © Crown copyright and database rights 2019 Ordnance Survey 100025370. You are permitted to use this data solely to enable you to respond to, or interact with, the organisation that provided you with the data. You are not permitted to copy, sub-licence, distribute or sell any of this data to third parties in any form.

© Crown copyright and database rights 2019 Ordnance Survey 100025370. You are permitted to use this data solely to enable you to respond to, or interact with, the organisation that provided you with the data. You are not permitted to copy, sub-licence, distribute or sell any of this data to third parties in any form.


Scale 1:4536



Teesdale Road, Grantham
 Location of Proposed Section 58 Restriction



**TEESDALE ROAD, GRANTHAM
PROPOSED CARRIAGEWAY RECONSTRUCTION**

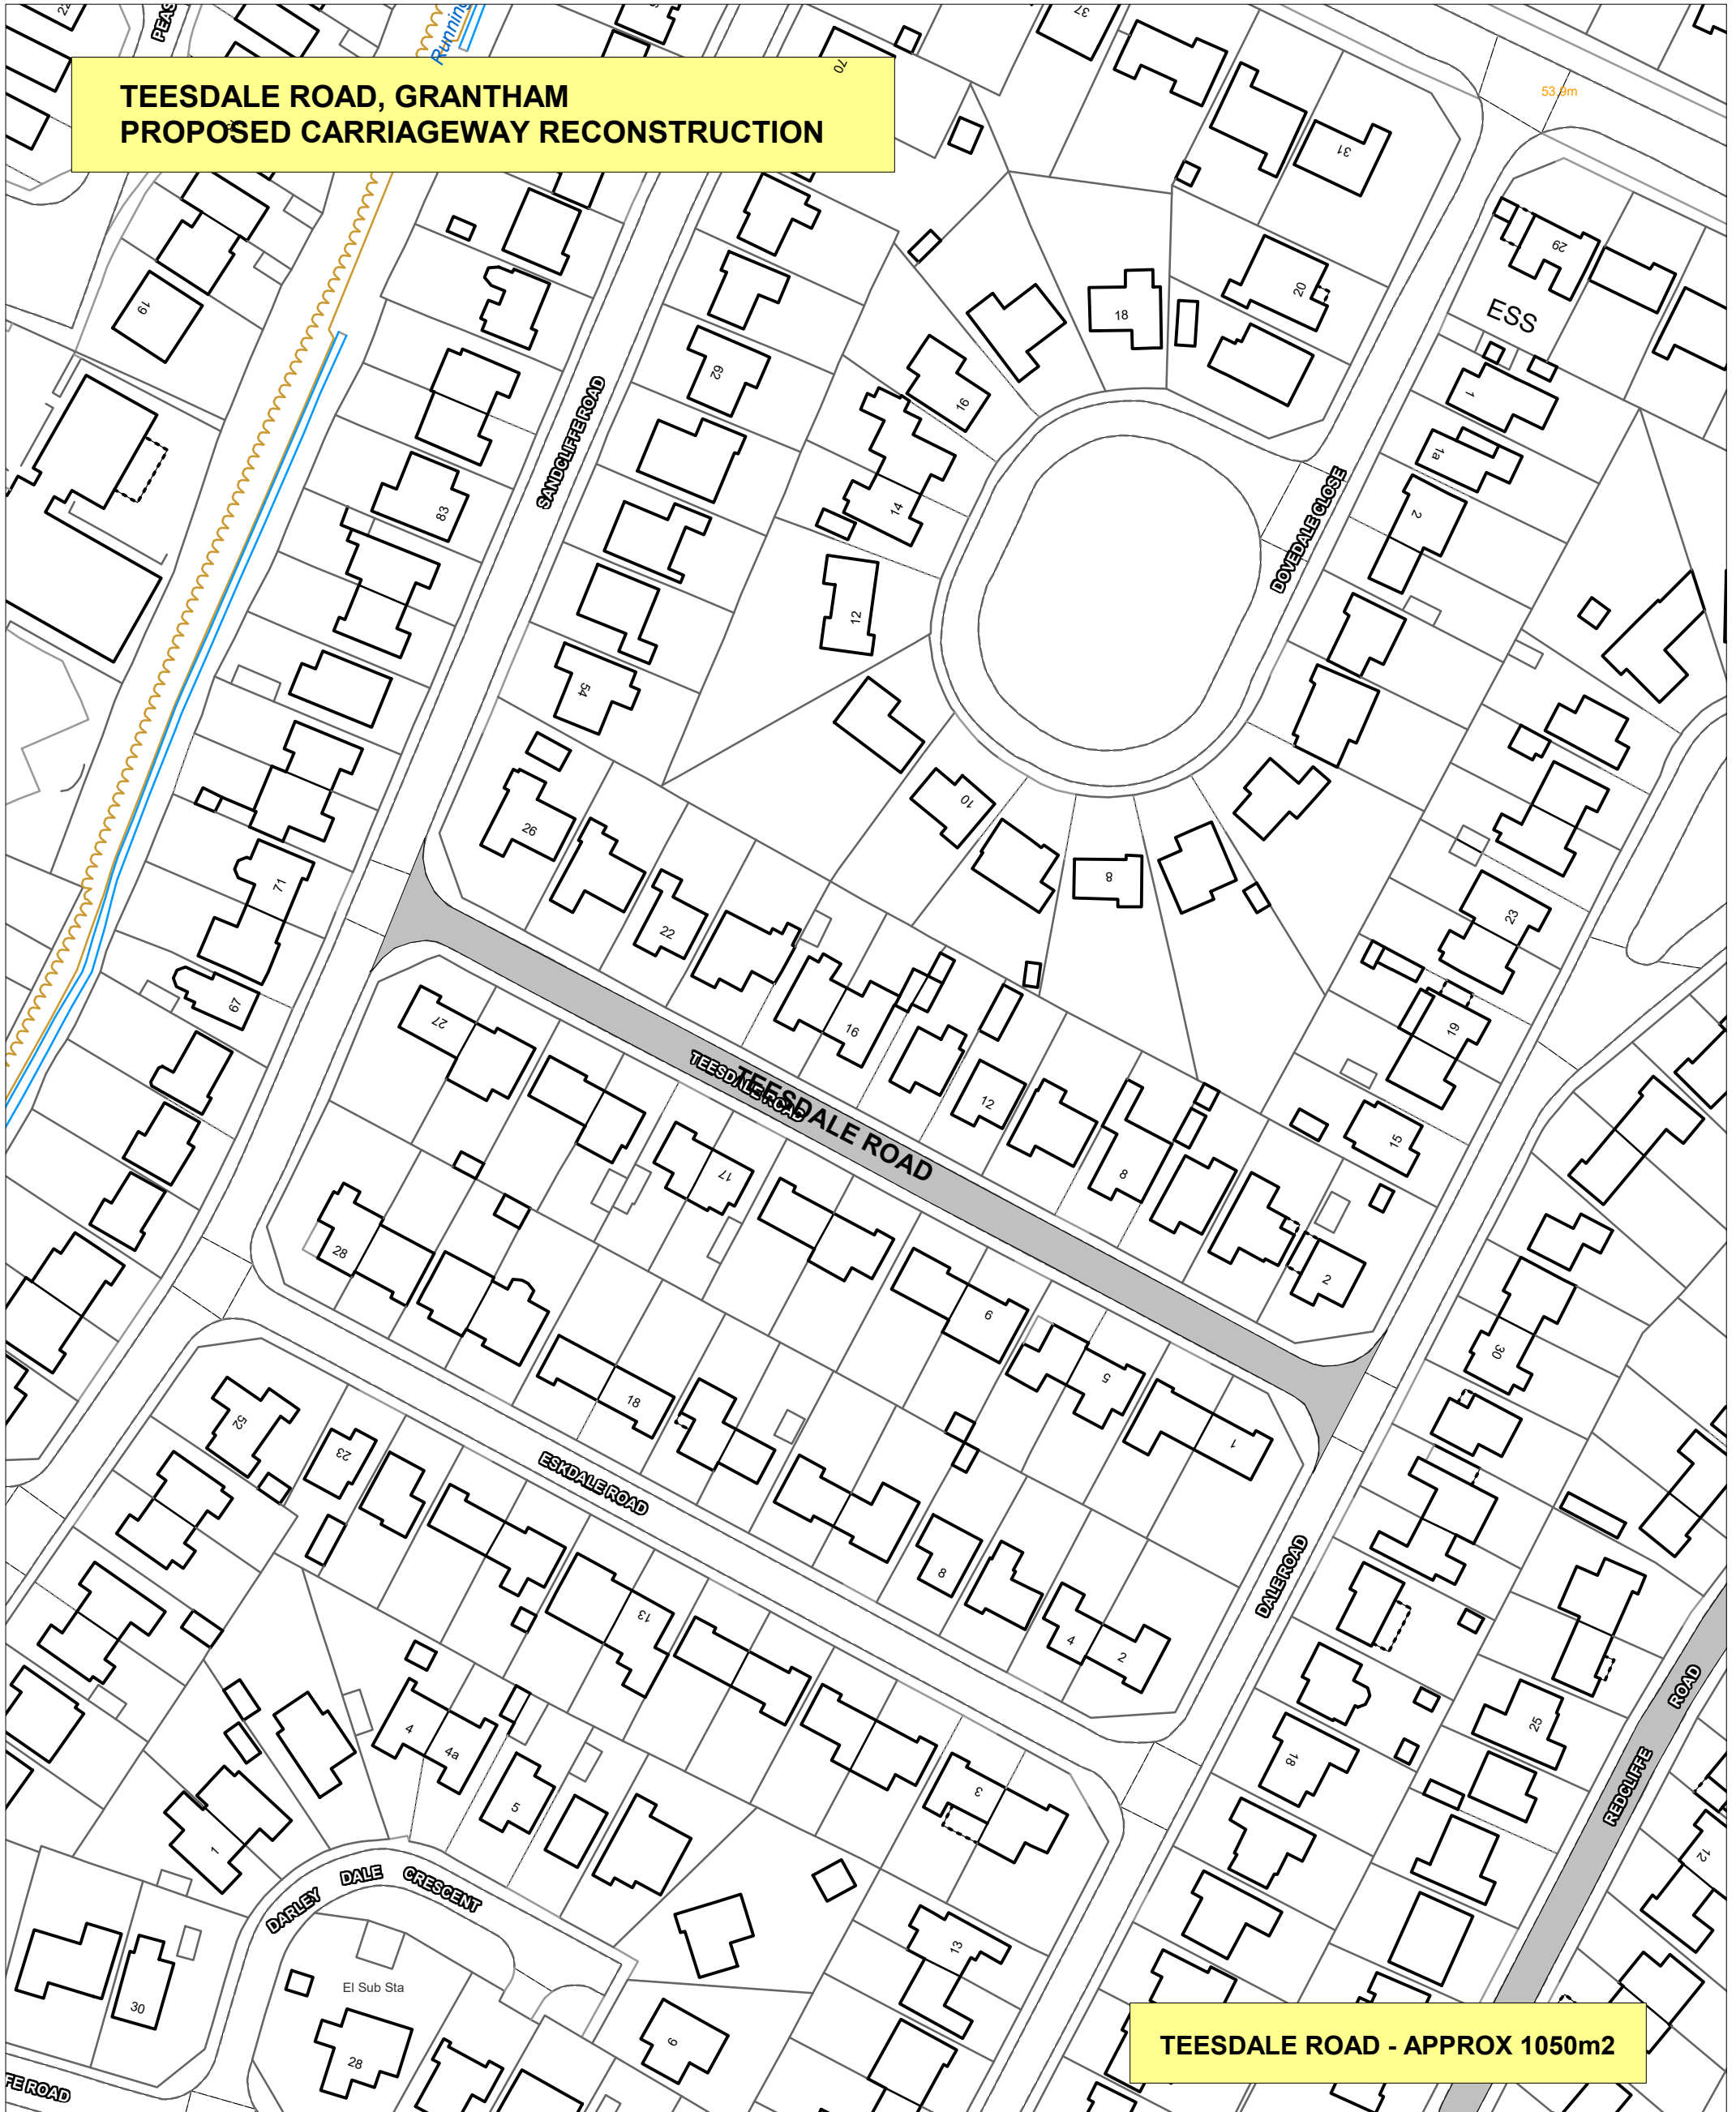

TEESDALE ROAD - APPROX 1050m2