


**B1190 HORSINGTON ROAD, EDLINGTON  
PROPOSED CARRIAGEWAY RESURFACING  
SCHEME EXTENT**

**APPROX 2400m<sup>2</sup>**

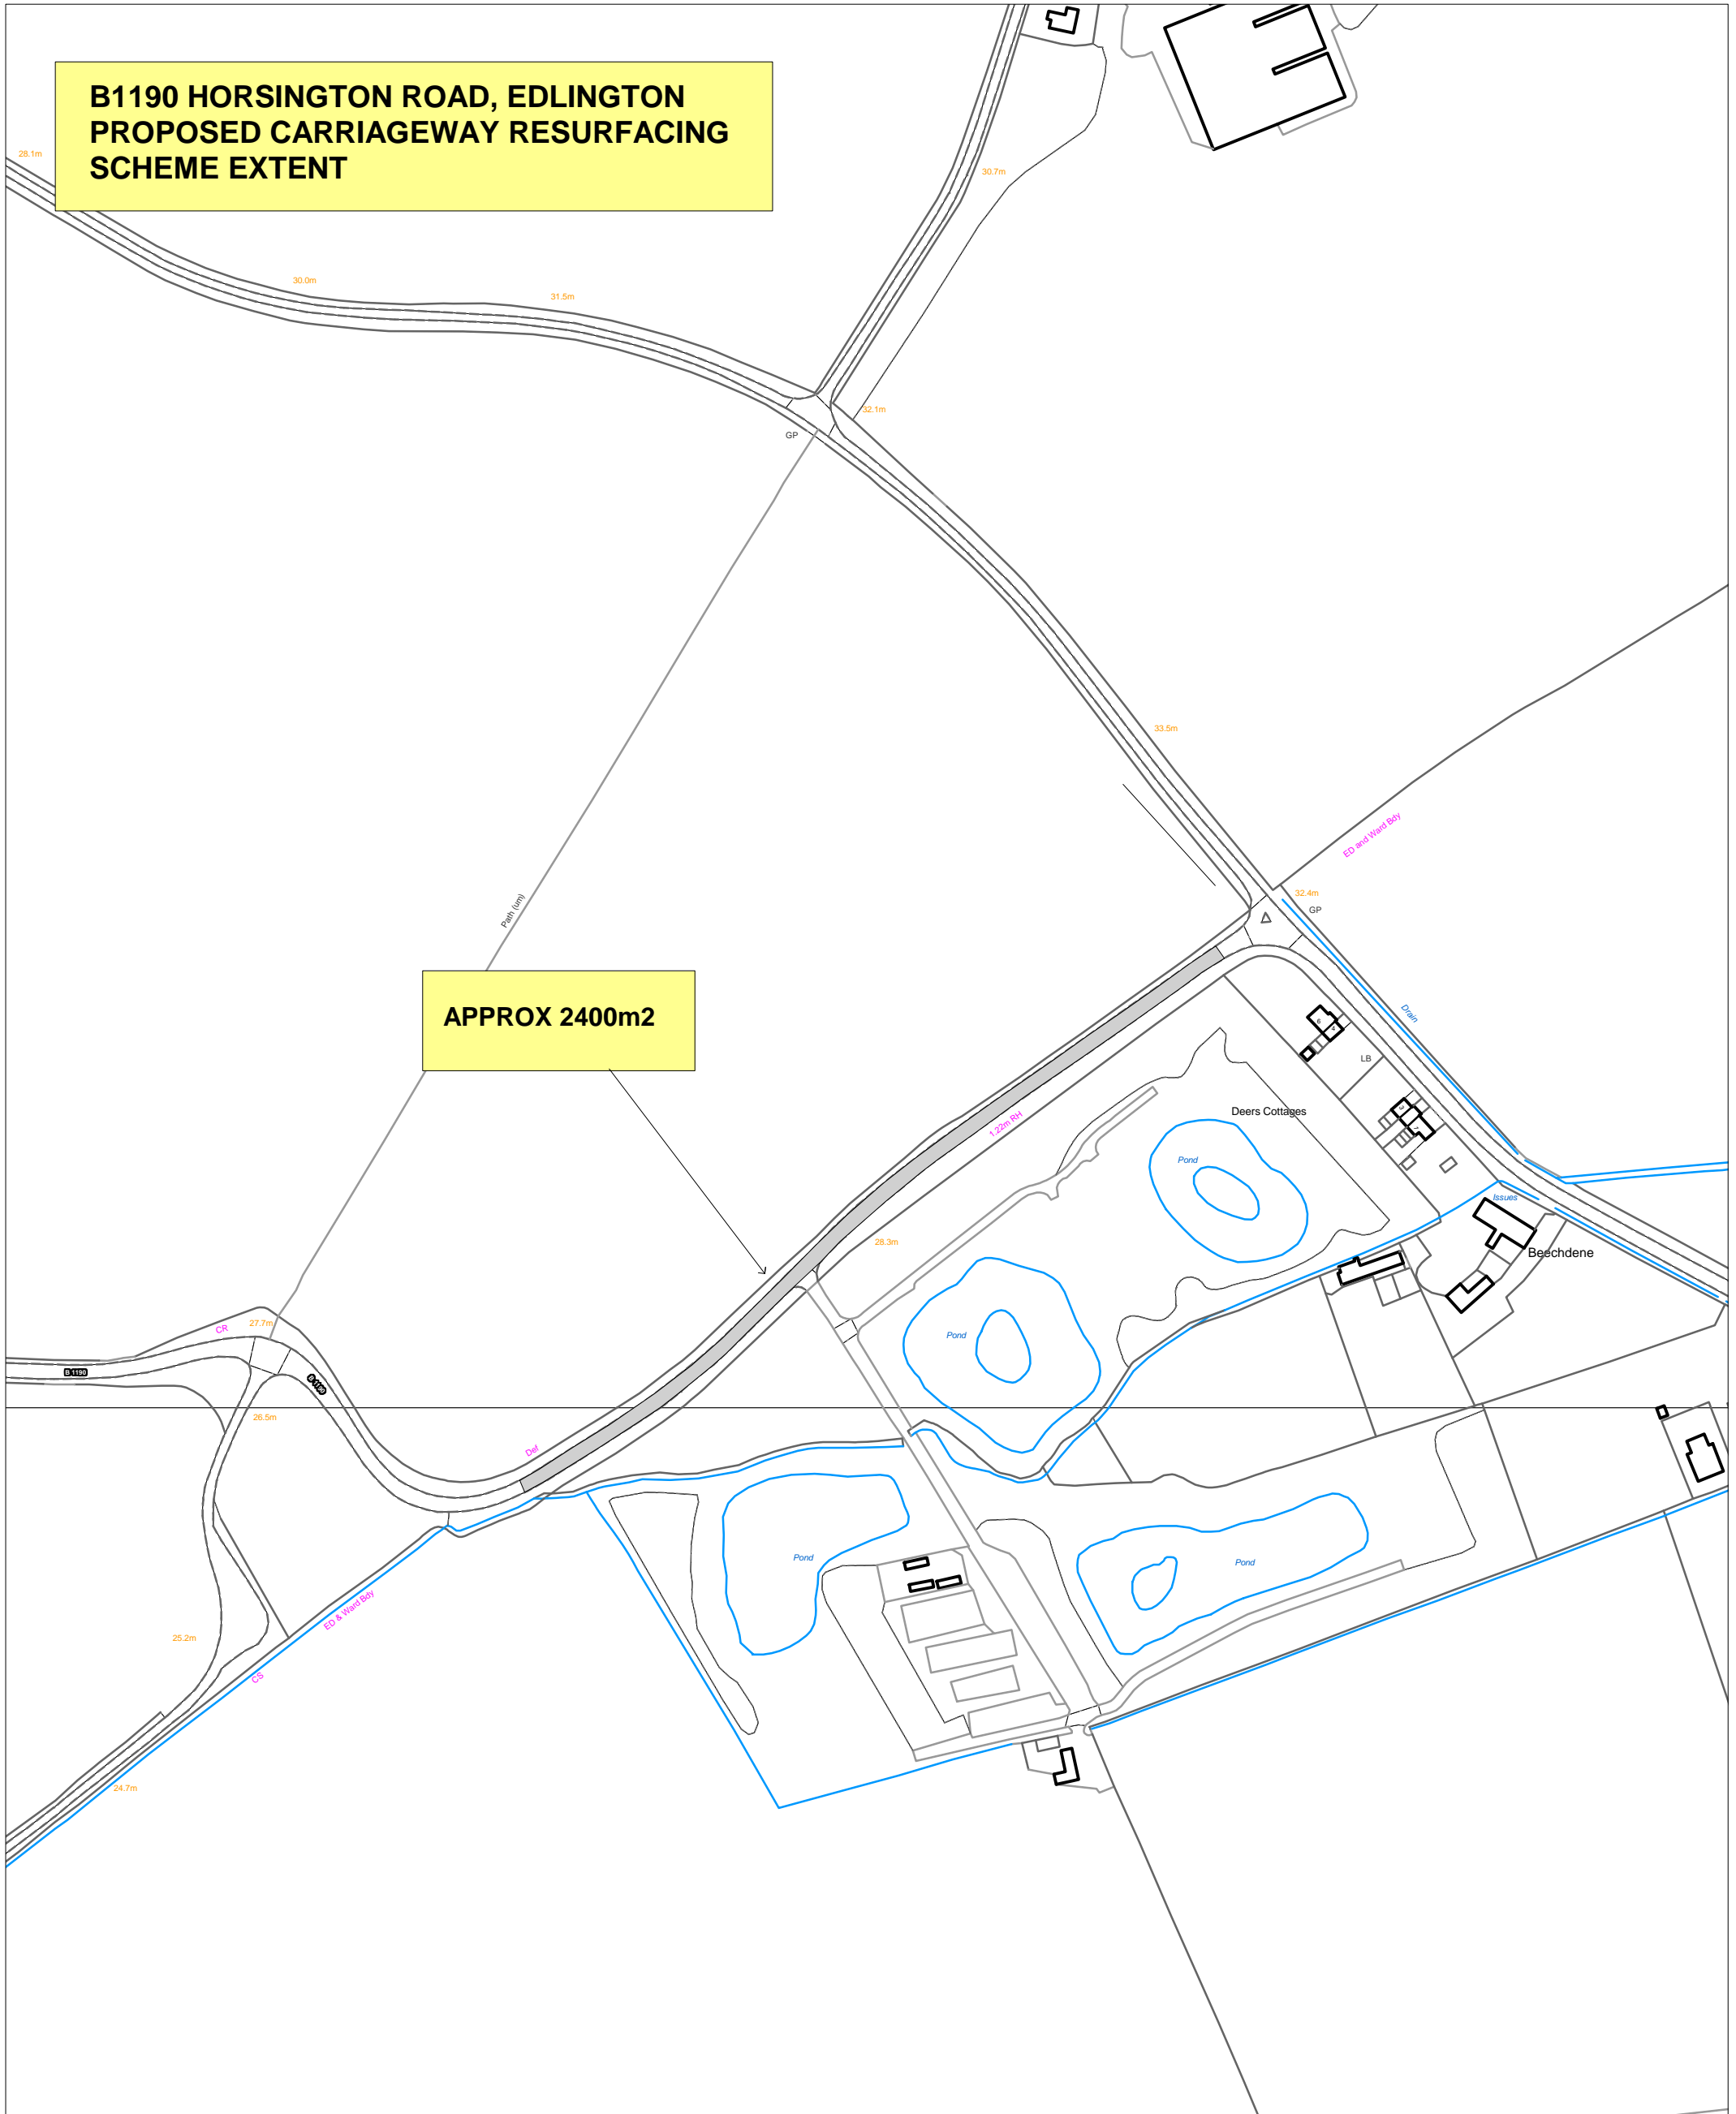

**B1190 HORSINGTON ROAD, EDLINGTON  
PROPOSED CARRIAGEWAY RESURFACING  
SCHEME EXTENT**

**APPROX 2400m<sup>2</sup>**

