


**STANDISH GROVE, BOSTON
PROPOSED CARRIAGEWAY RESURFACING**



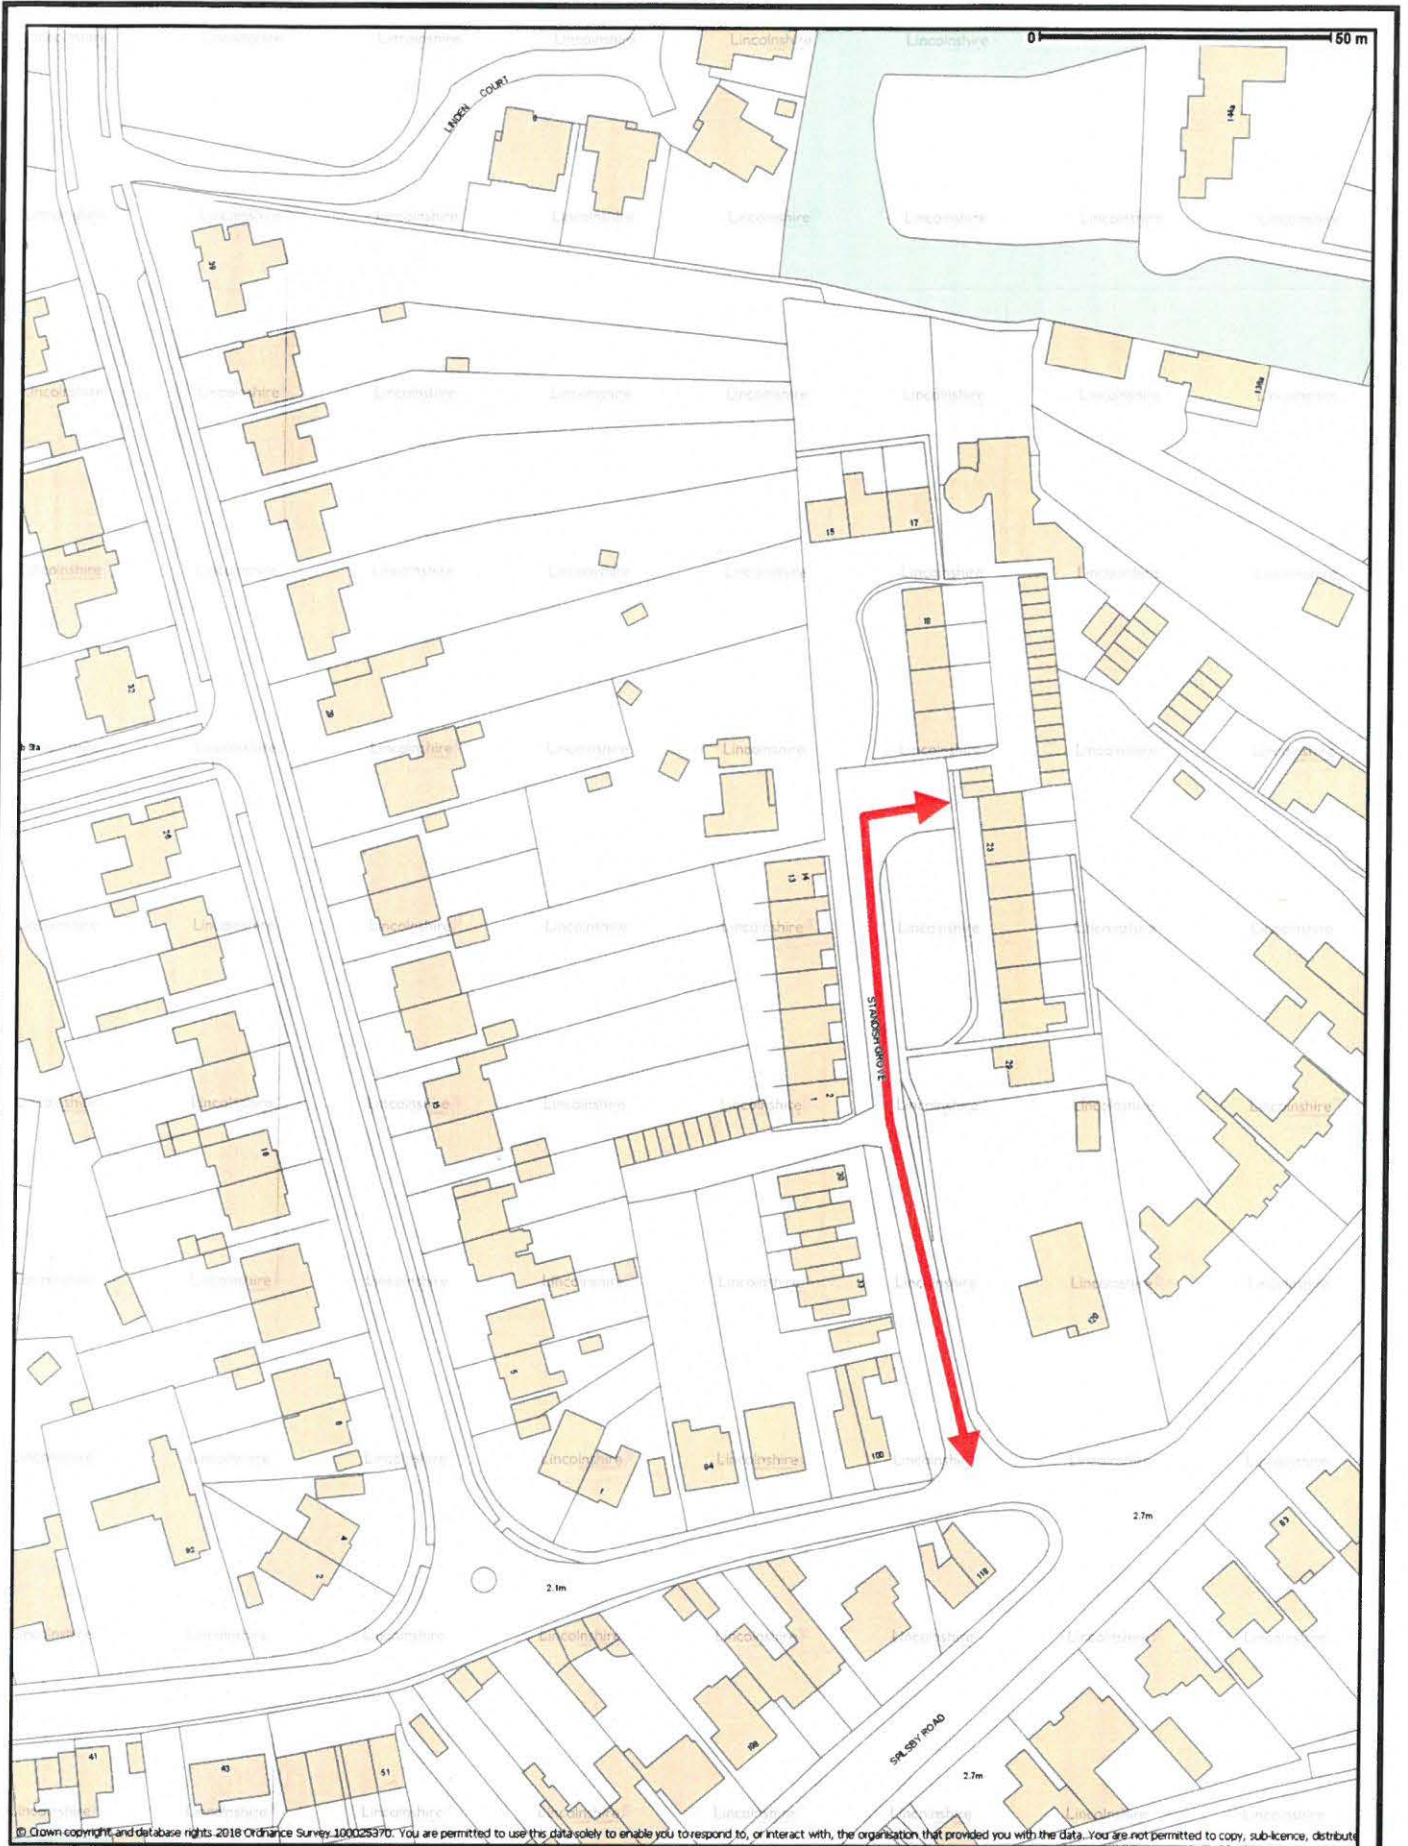

© Crown copyright and database rights 2018 Ordnance Survey 100025370. You are permitted to use this data solely to enable you to respond to, or interact with, the organization that provided you with the data. You are not permitted to copy, sub-licence, distribute or sell any of this data to third parties in any form.



Scale 1:1250

Standish Grove, Boston

Lincolnshire PE21 9EA

