


**B1394 BOSTON ROAD, HECKINGTON
PROPOSED CARRIAGEWAY RESURFACING
SCHEME EXTENT**

SECTION 3

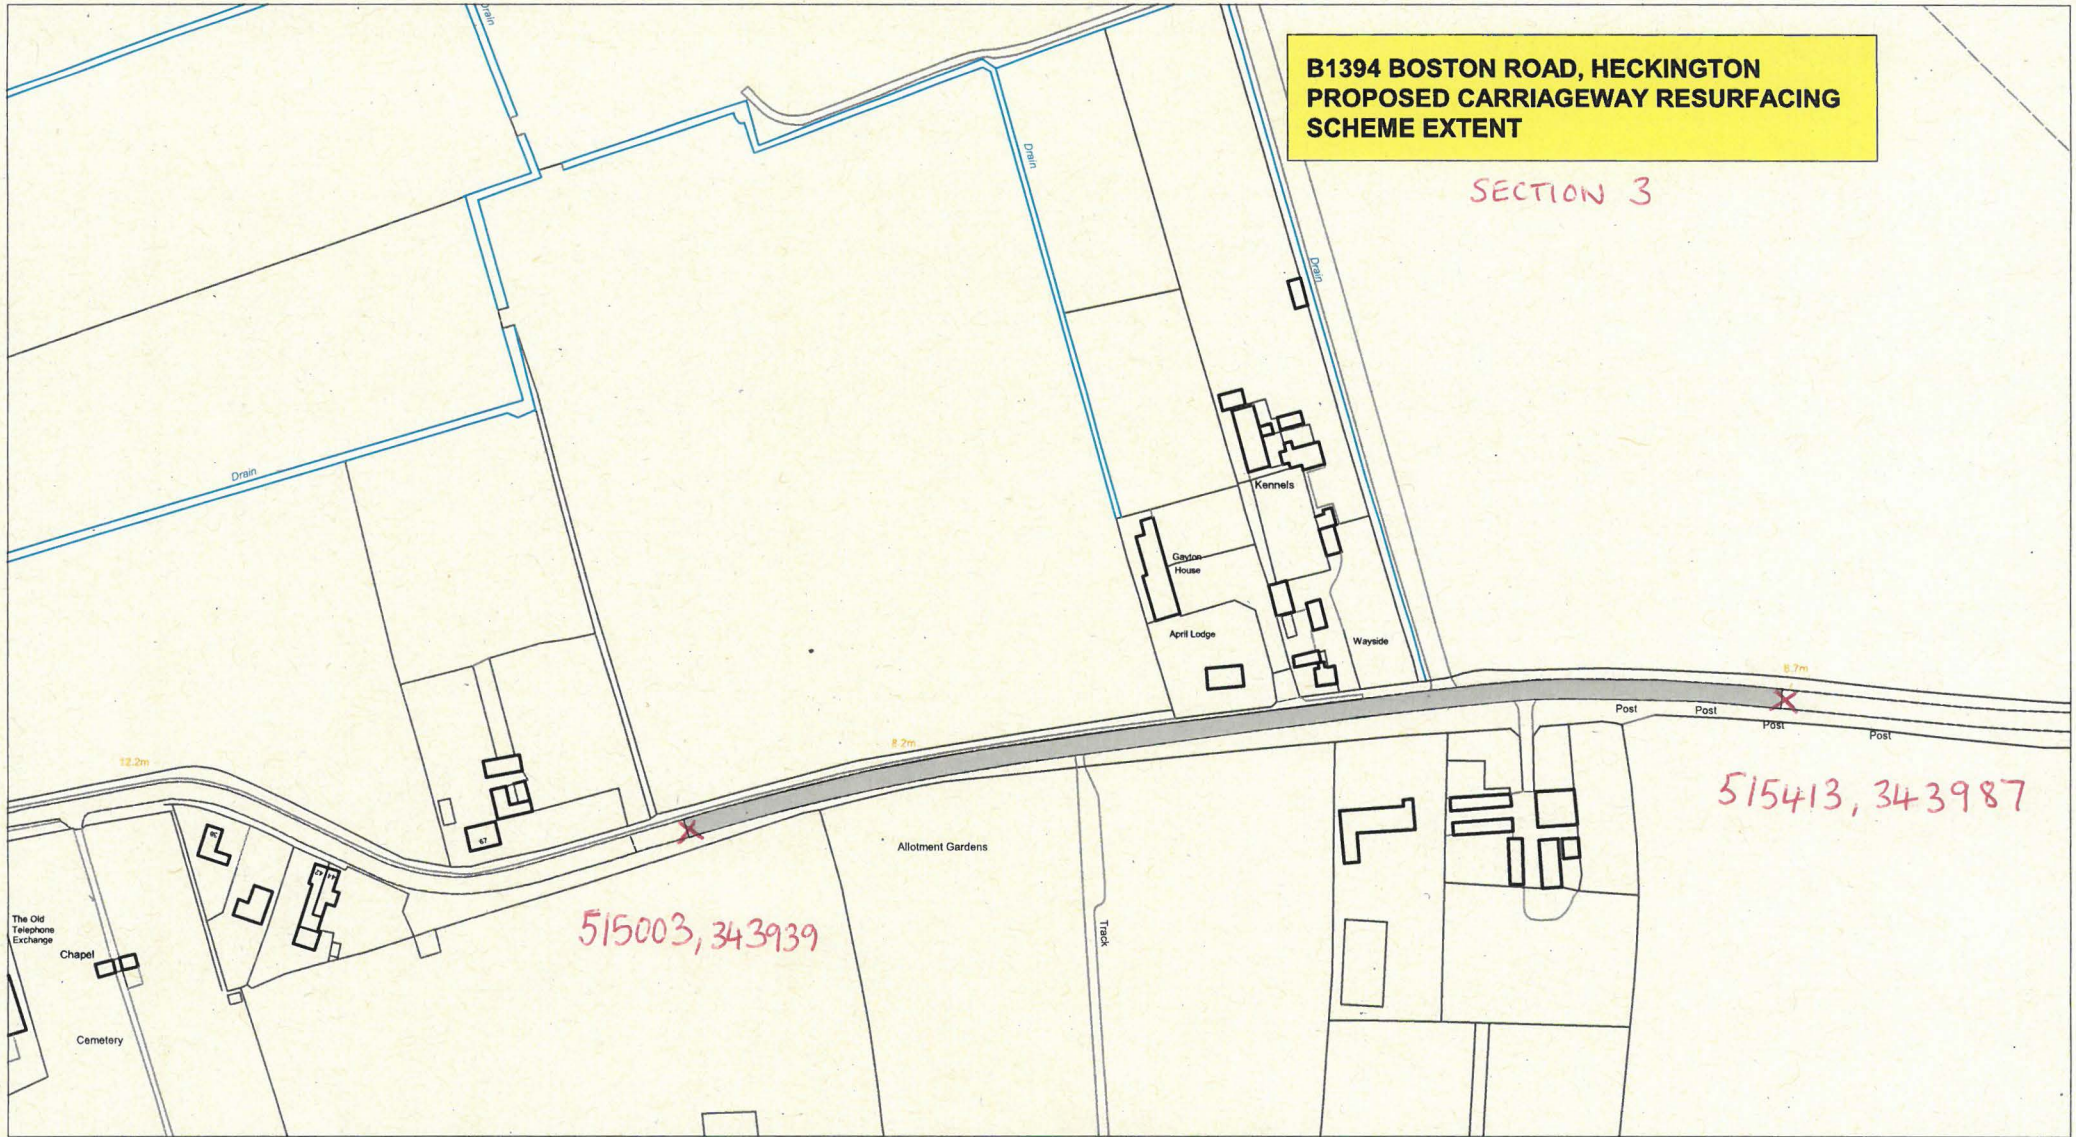

**Environment & Economy
Lincolnshire County Council**

LINCOLNSHIRE COUNTY COUNCIL
Reproduced from the OS Mapping with the permission
of the Controller of Her Majesty's Stationery Office (C) Crown
Copyright. Unauthorised reproduction infringes Crown
Copyright and may lead to civil proceedings.
OS LICENCE 100025370

USRN: 28041891
Boston Road, Heckington



© Crown copyright and database rights 2019 Ordnance Survey 100025370. You are permitted to use this data solely to enable you to respond to, or interact with, the organisation that provided you with the data. You are not permitted to copy, sub-licence, distribute or sell any of this data to third parties in any form.

© Crown copyright and database rights 2019 Ordnance Survey 100025370. You are permitted to use this data solely to enable you to respond to, or interact with, the organisation that provided you with the data. You are not permitted to copy, sub-licence, distribute or sell any of this data to third parties in any form.

Scale 1:17857



Location Plan - Boston Road, Heckington
Proposed location of Section 58 Restriction

