


Location Plan
Scale 1:50000

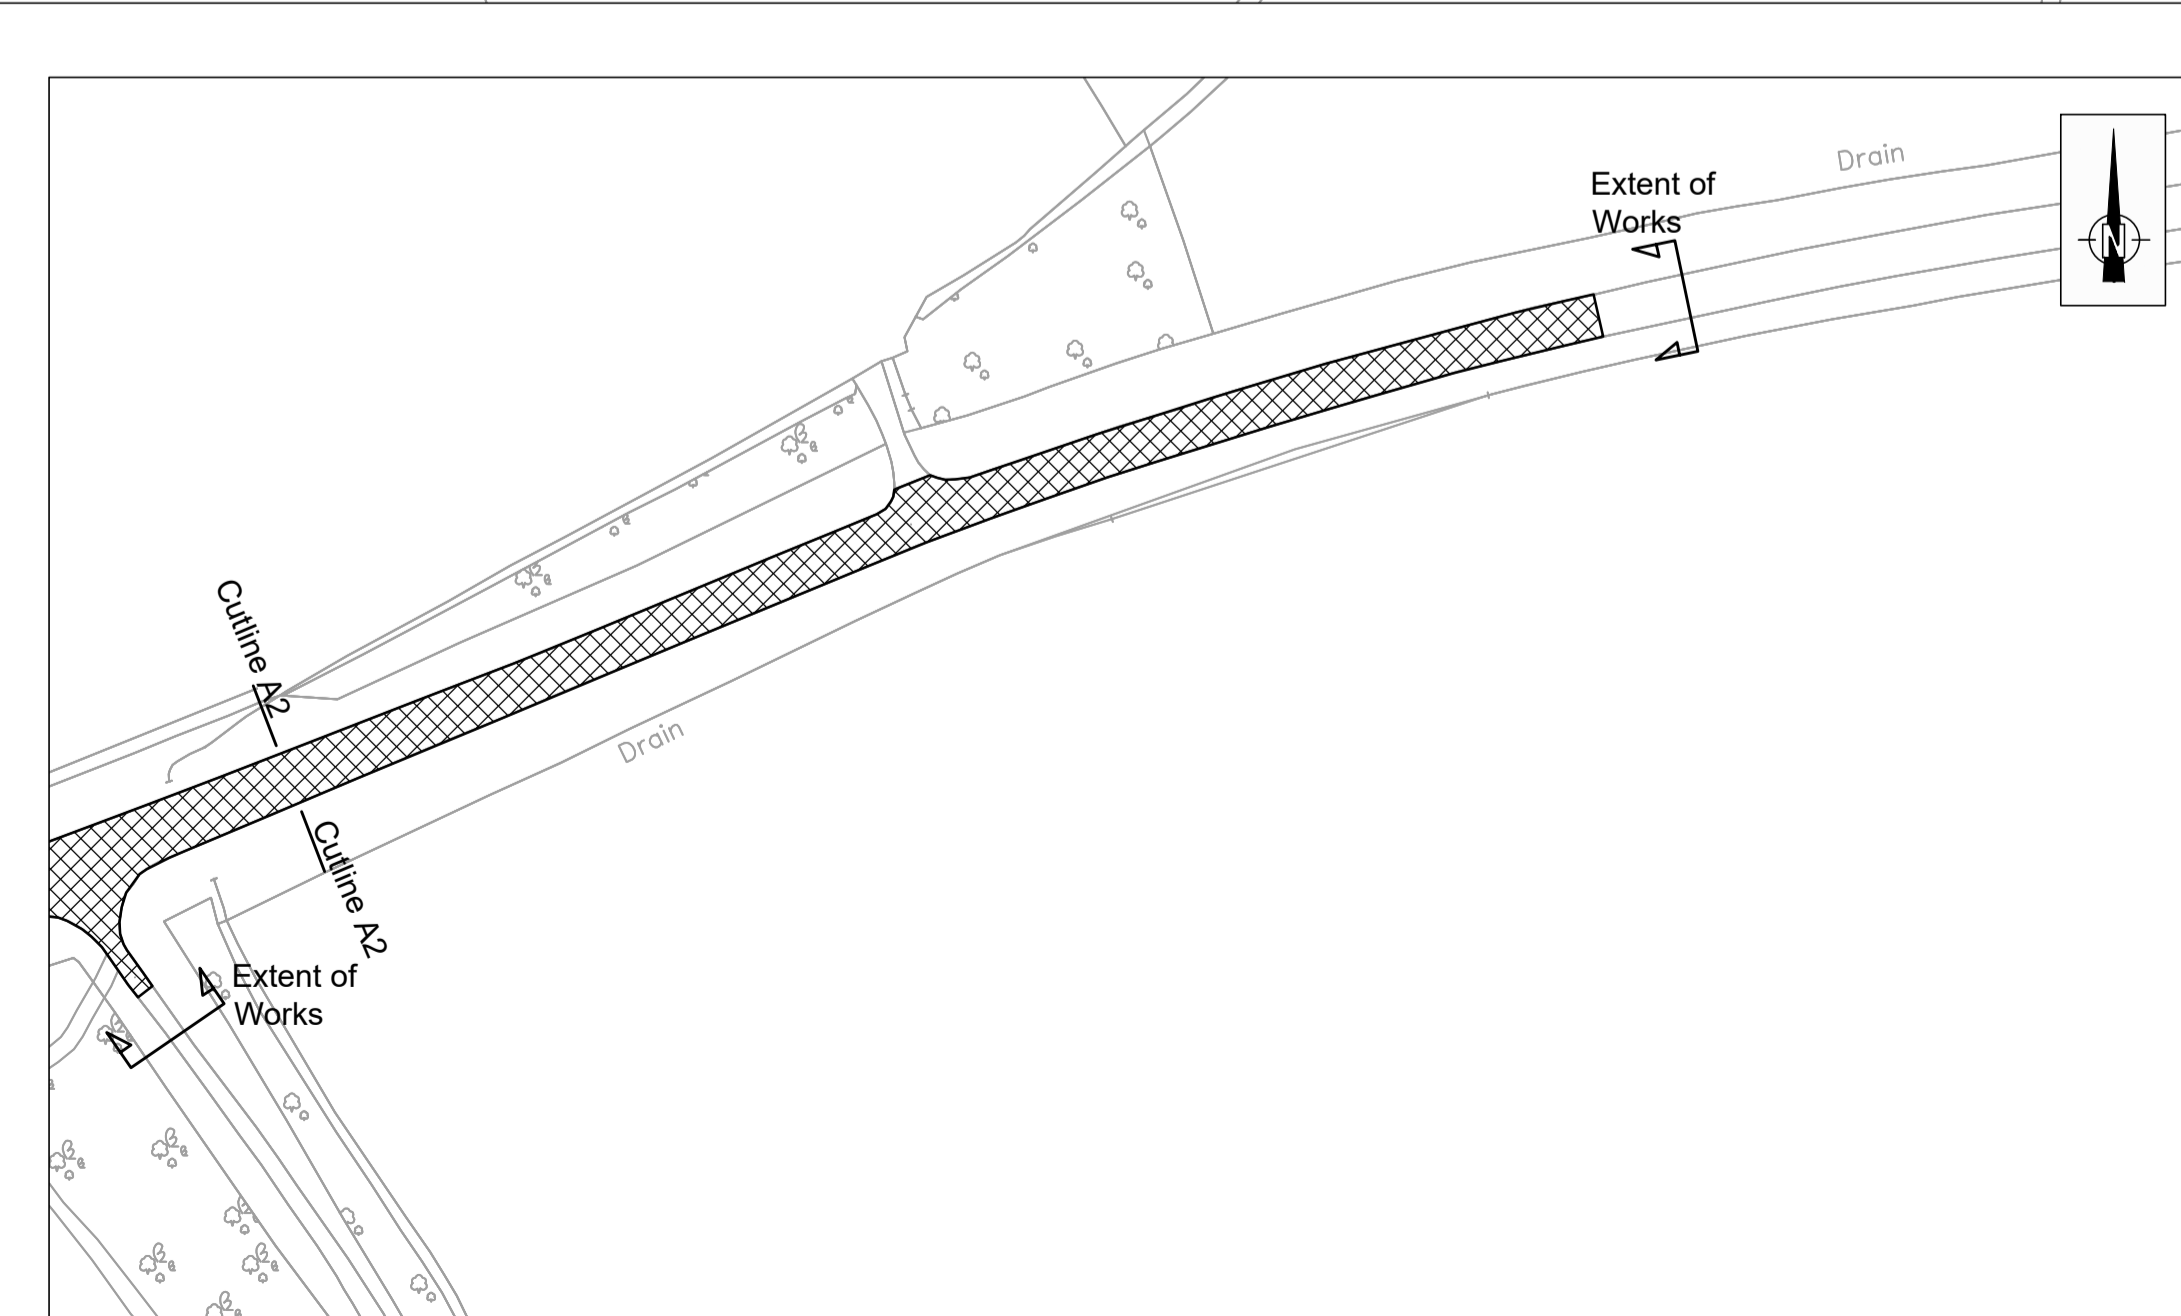

X-Refs & Blocks used in this Drawing
x-osbase
x-Raster TF06
x-works area

Key
 Area of carriageway reconstruction

APPROVED FOR GENERAL ISSUE
(NOT TO BE USED FOR PRICING OR CONSTRUCTION PURPOSES)
FOR THIRD PARTY USE, THIS DRAWING SHALL BE DEEMED
CURRENT ONLY AT THE DATE OF APPROVAL. PLEASE CHECK
FOR AMENDMENTS BEFORE USE

Revision: Description Drawn By: CAD Approved Approval Date

Amendment Details Drawing 1st Approval

1st Approval by: MJF Date: 6/12/18

Drawn/Designed by: JD CAD Drawing Creation
Created By: MRG Date: 16/11/18

Scale: 0 25m 50m 75m 100m
Primary: 1:1250
Secondary: 1:50000 (Do not scale from this drawing)

Lincolnshire
COUNTY COUNCIL
Highways Alliance
TECHNICAL SERVICES PARTNERSHIP
CROWN HOUSE
GRANTHAM STREET
LONDON
LN4 1ED
Customer Service Centre: 01523 780070

Drawing Number: 0394 / 01 / 9000
Scheme Reference: ID Number Drawing Series No. Section Number: Frames

Alternative Scheme Code: Road No: A158

Parish: RAND
Structure No: N/A SCN No: N/A Site Ref: N/A

Description:
A158 RAND PRN
C/WAY RECONSTRUCTION
EXTENTS OF WORKS PLAN

LINCOLNSHIRE COUNTY COUNCIL - Reproduced from Ordnance Survey material with the permission of Ordnance Survey on behalf of the Controller of Her Majesty's Stationery Office © Crown copyright. Unauthorised reproduction infringes Crown copyright and may lead to prosecution or civil proceedings. OS Licence 1000283170
ESF Issue 2018