



**TOM LANE, NORTH / SOUTH RAUCEBY
PROPOSED CARRIAGEWAY RESURFACING
GENERAL DETAIL**

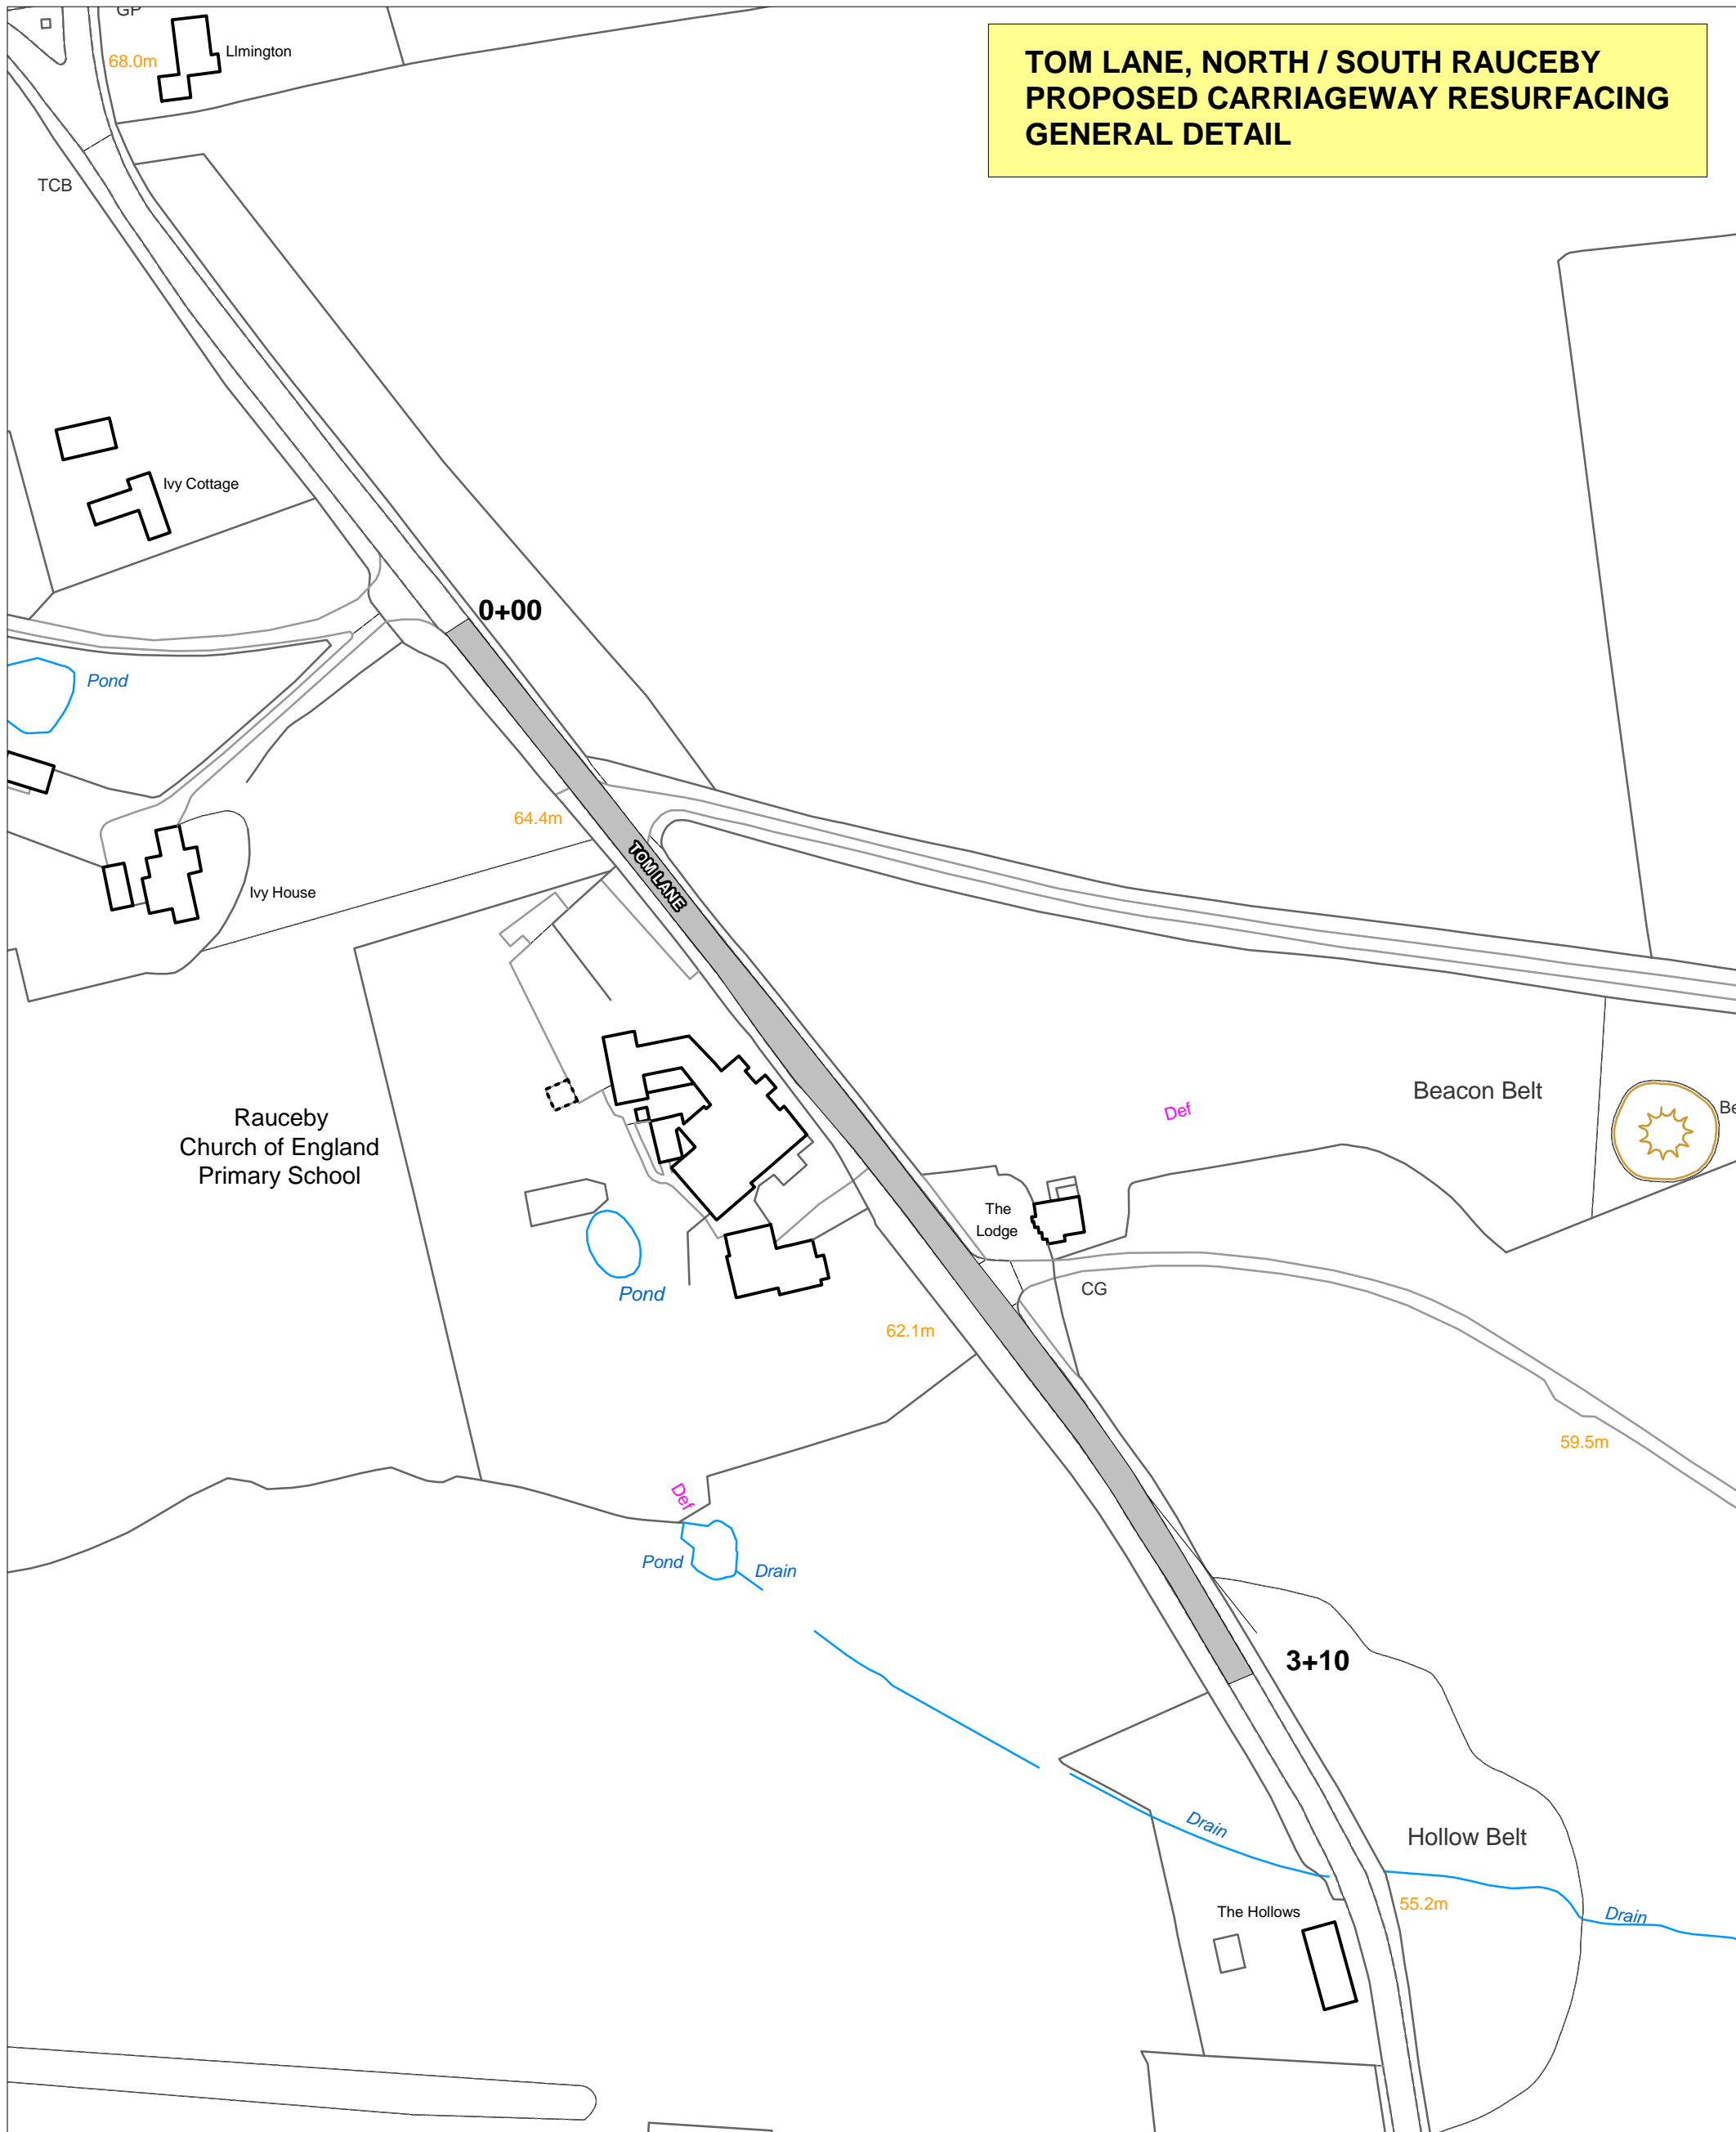

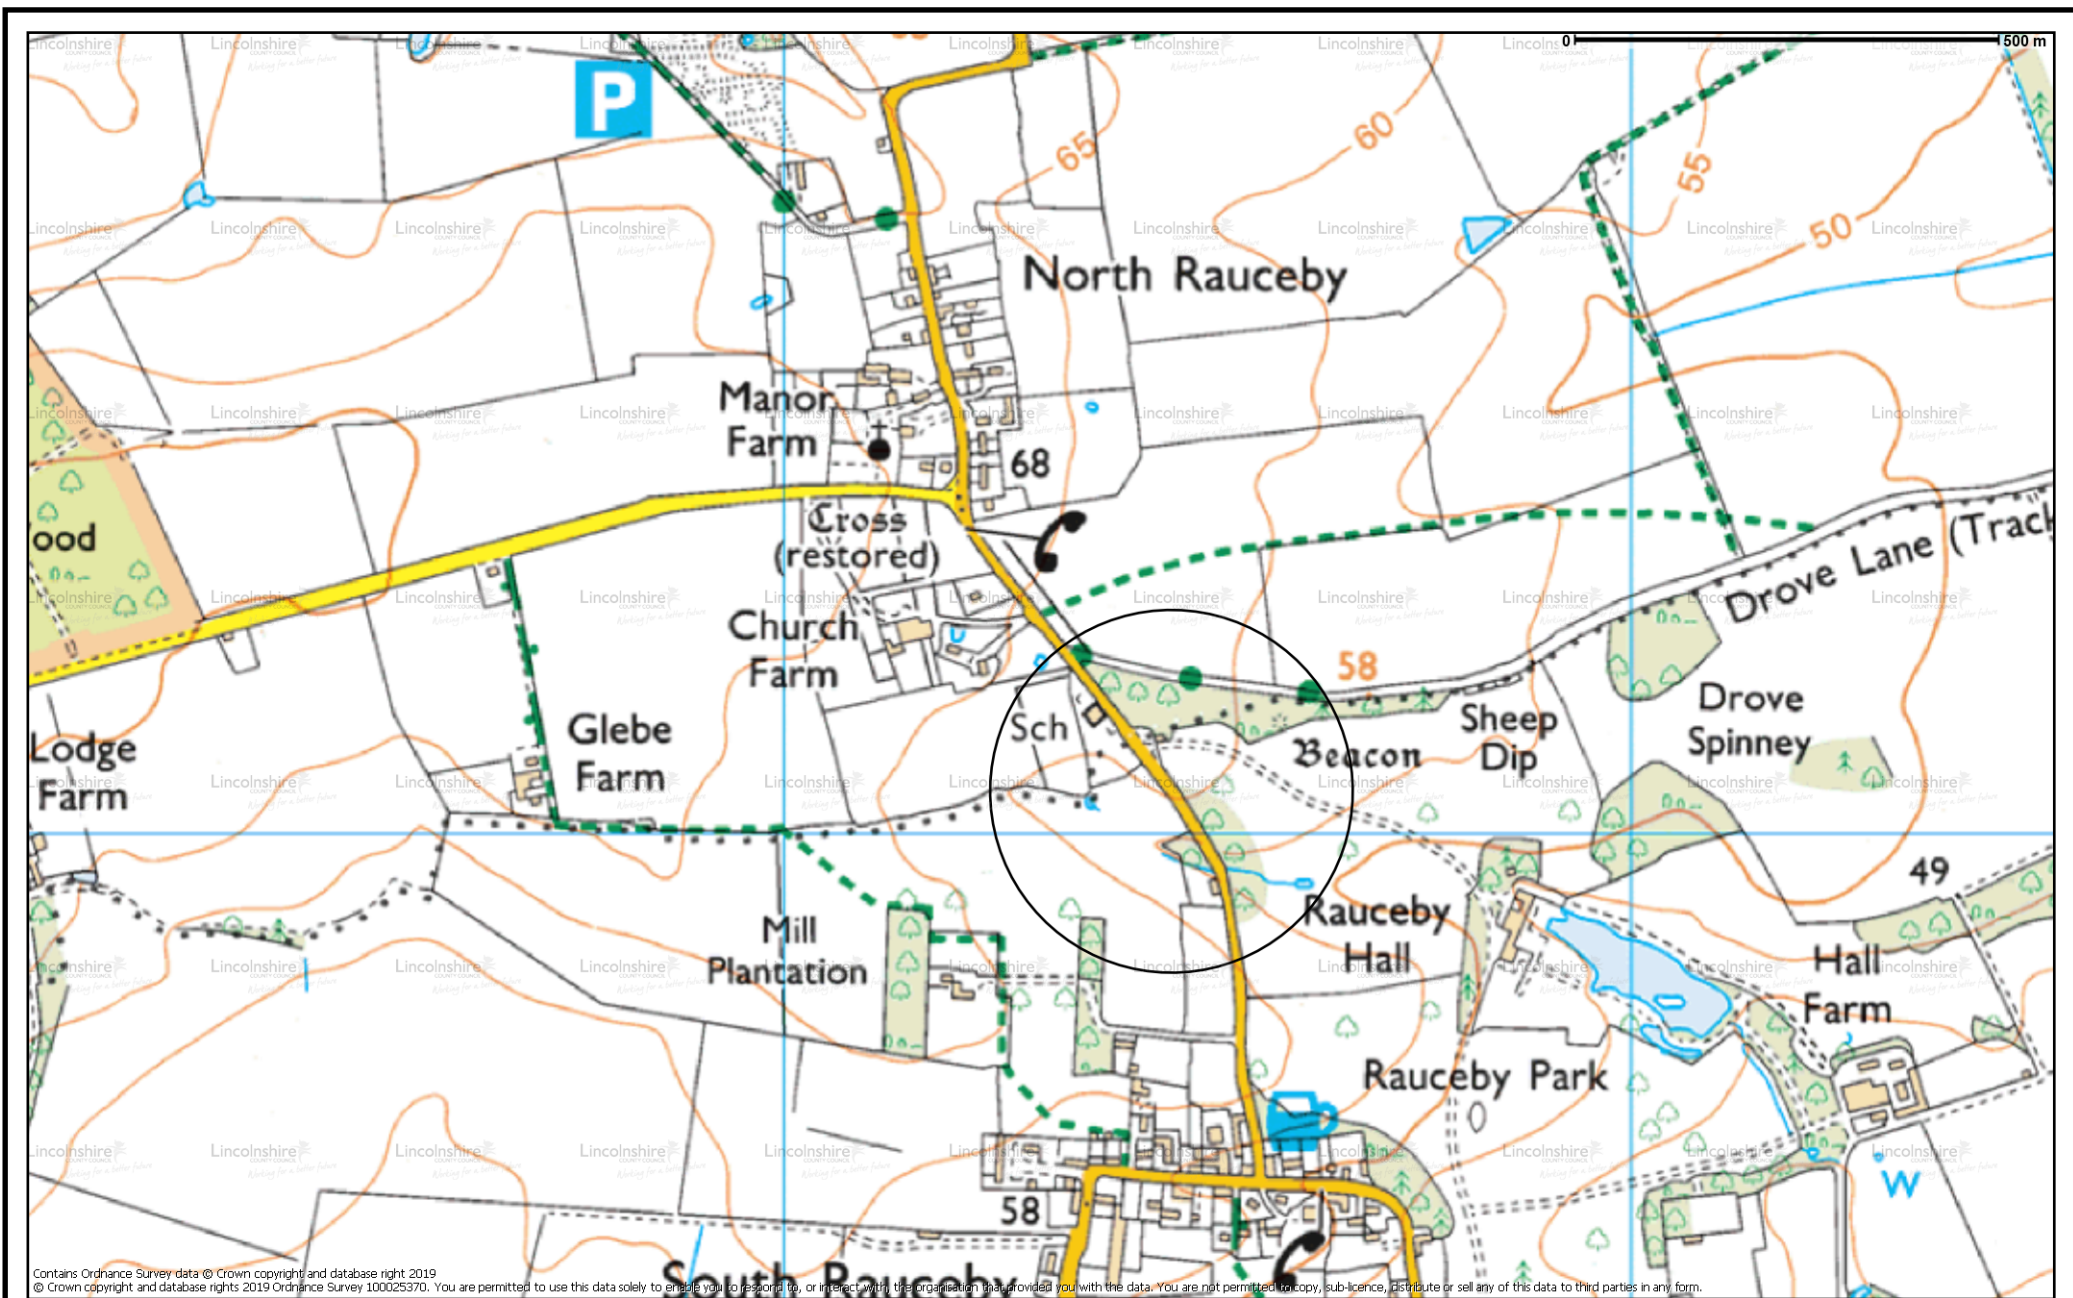

Contains Ordnance Survey data © Crown copyright and database right 2019
 © Crown copyright and database rights 2019 Ordnance Survey 100025370. You are permitted to use this data solely to enable you to respond to, or interact with, the organisation that provided you with the data. You are not permitted to copy, sub-licence, distribute or sell any of this data to third parties in any form.

© Crown copyright and database rights 2019 Ordnance Survey 100025370. You are permitted to use this data solely to enable you to respond to, or interact with, the organisation that provided you with the data. You are not permitted to copy, sub-licence, distribute or sell any of this data to third parties in any form.

Scale 1:8929



Tom Lane, North and South Rauceby
 Proposed Section 58 Restriction - Location Plan of works

