


**ST BERNARDS AVENUE, LOUTH
PROPOSED CARRIAGEWAY RESURFACING
DRAFT SITE EXTENSION**

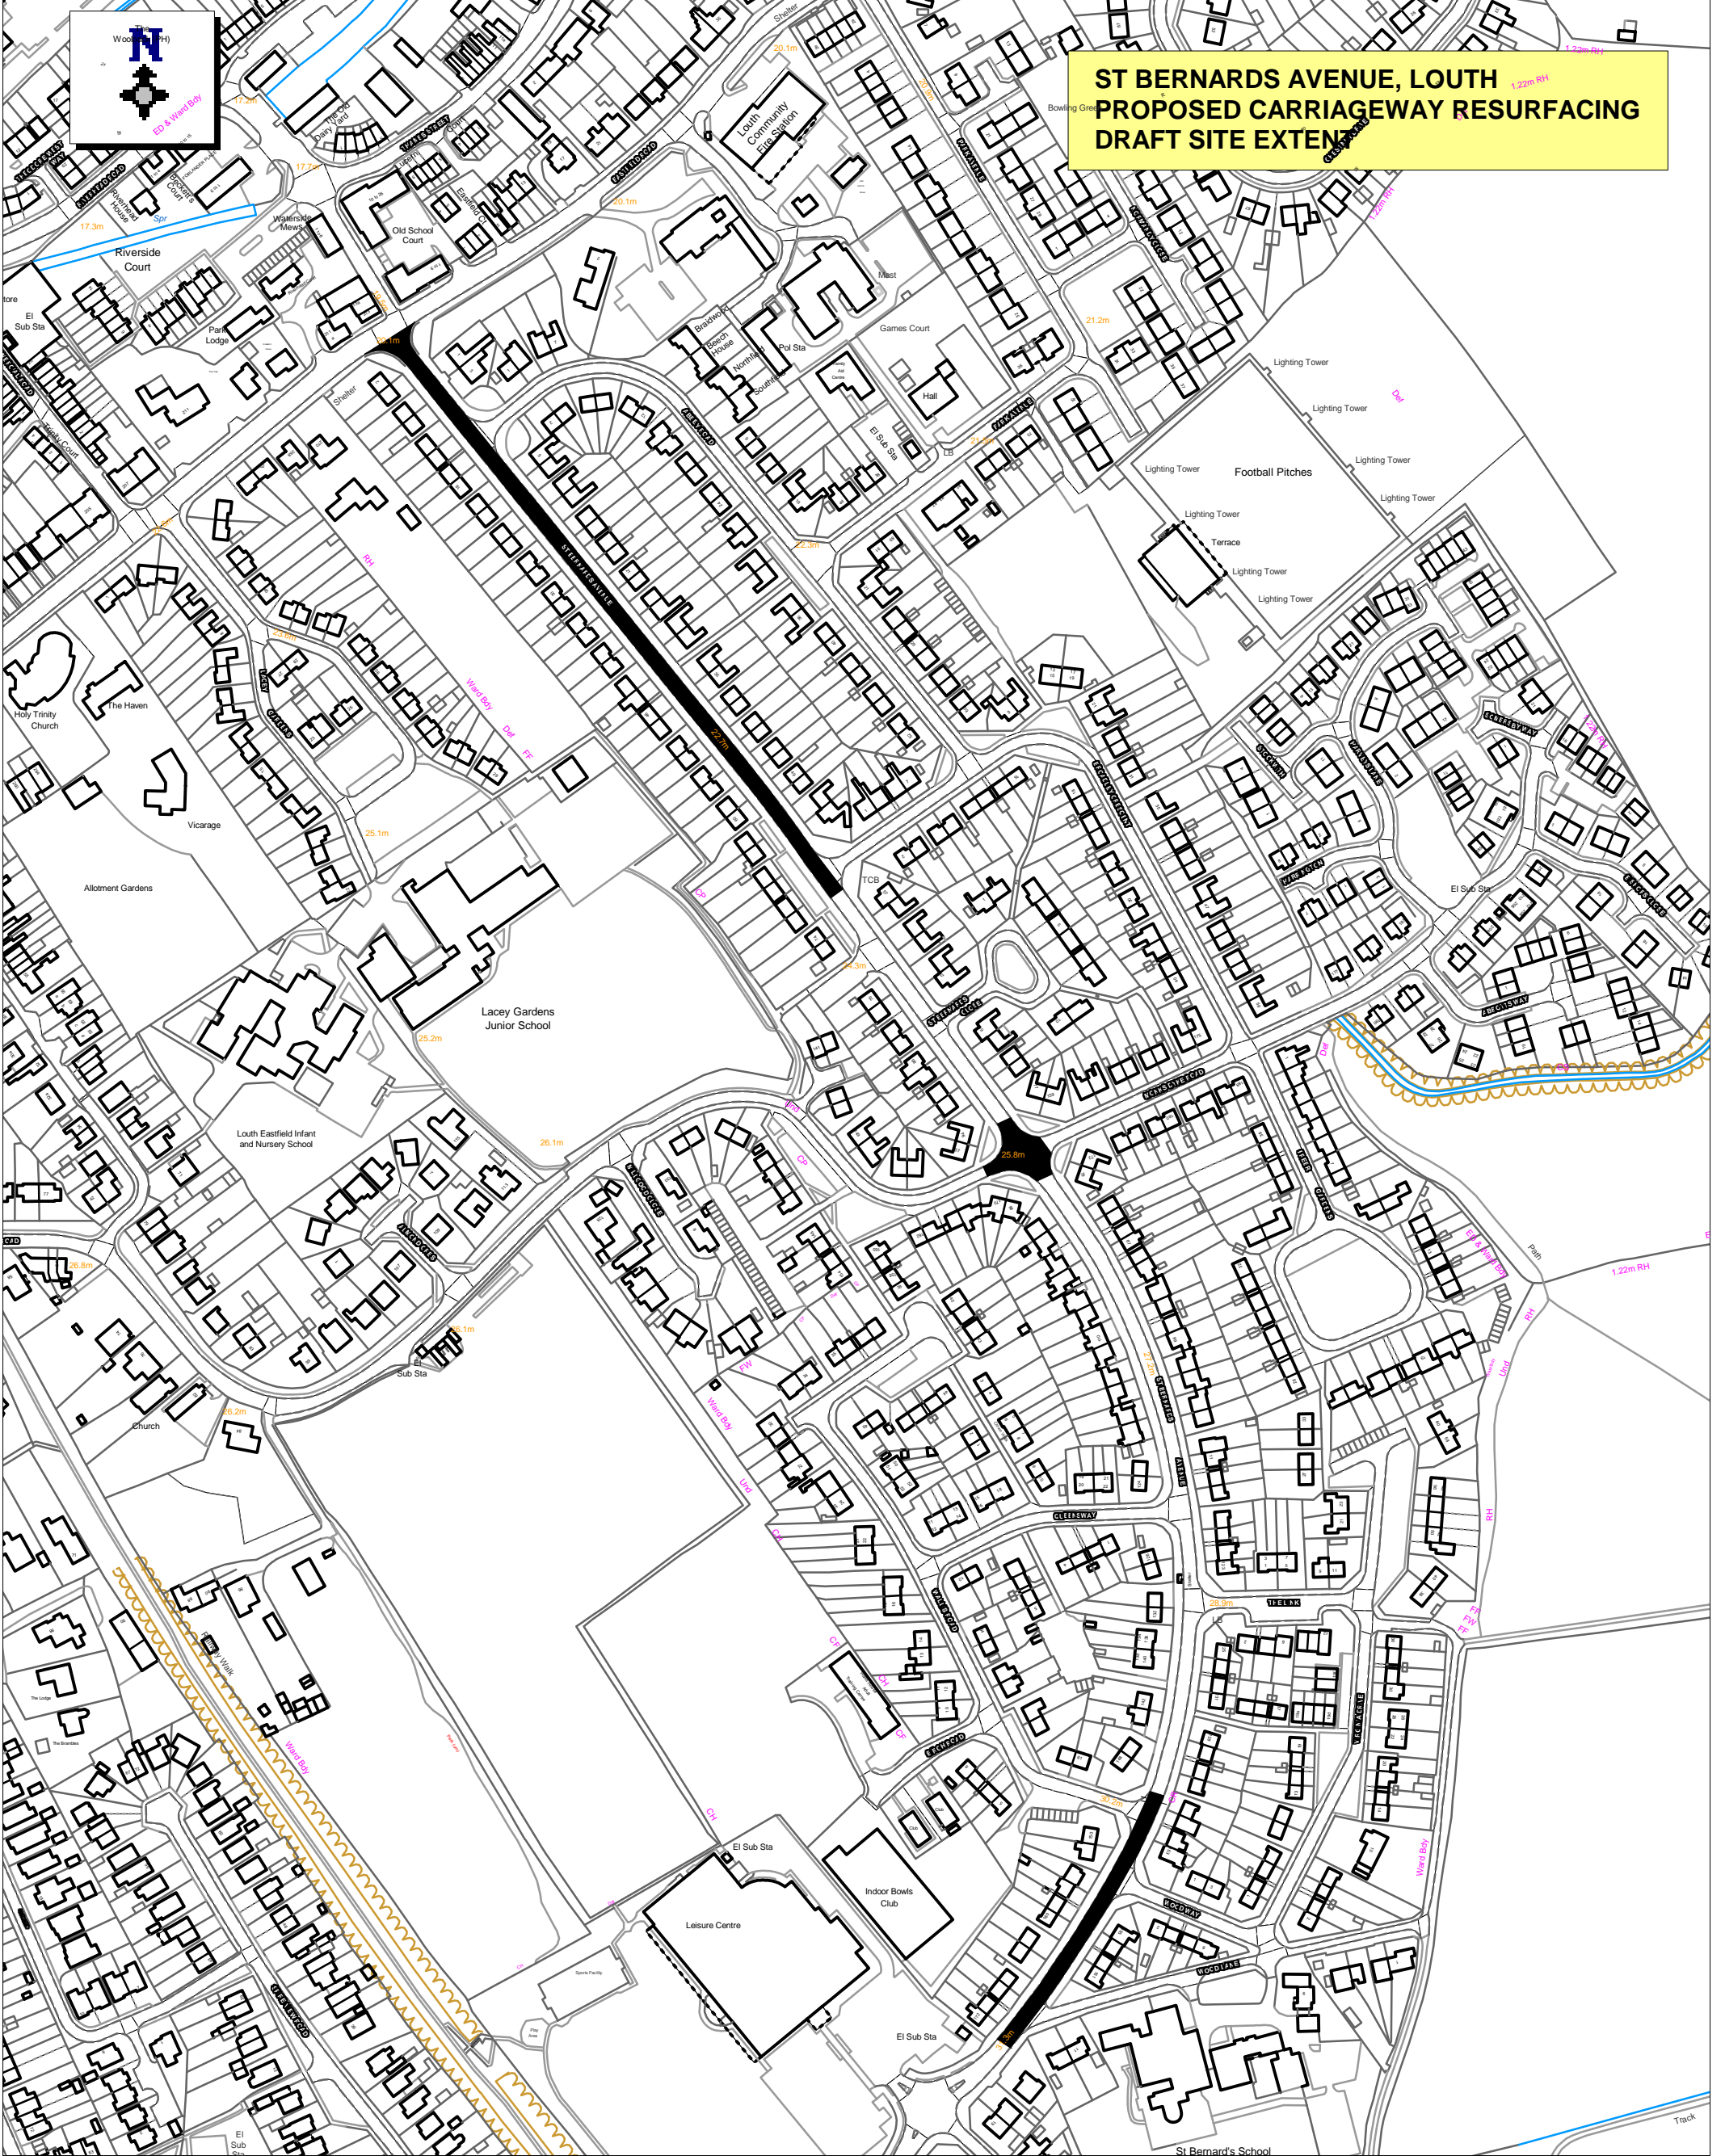

Environment & Economy
Lincolnshire County Council
Director: Richard Wills

LINCOLNSHIRE COUNTY COUNCIL
Reproduced from the OS Mapping with the permission
of the Controller of Her Majesty's Stationery Office (C) Crown
Copyright. Unauthorised reproduction infringes Crown
Copyright and may lead to civil proceedings.
OS LICENCE 100025370