

**LINCOLNSHIRE COUNTY COUNCIL**  
**(A631 and A157 MARKET RASEN TO LOUTH)**  
**(30MPH, 40MPH AND 50MPH SPEED LIMITS) ORDER 20**

**STATEMENT OF REASONS**

- In accordance with the County Council's Policy, it is proposed to introduce the Speed Limits as set out in the Schedules to the Order.
  
- Investigations carried out have determined that the lengths of the proposed speed limits and levels are appropriate.
  
- In November 2016, the Secretary of State for Transport announced a new Safer Roads Fund.
  
- The Fund is specifically targeted at delivering road upgrades and improvements to reduce the number and severity of fatal and serious injury collisions on the 50 highest risk road sections, based on the Road Safety Foundation's analysis published in 2016.
  
- Lincolnshire County Council were invited to submit bids at 4 locations, one of which was A631 and A157.

# **PUBLIC NOTICE**

## **LINCOLNSHIRE COUNTY COUNCIL (A631 and A157 MARKET RASEN TO LOUTH) (30MPH, 40MPH AND 50MPH SPEED LIMIT) ORDER 20**

NOTICE IS HEREBY GIVEN that the Lincolnshire County Council propose to make an Order under their powers contained in the Road Traffic Regulation Act 1984, the effect of which will be to restrict the speed of vehicles to 30mph, 40mph and 50mph as set out in the Schedules below:

### **30MPH**

#### **A631 Market Rasen**

From a point 142 metres east of its junction with Anglian Way in an easterly direction for a distance of 359 metres

### **40MPH**

#### **A631 Market Rasen**

From a point 217 metres east of its junction with Anglian Way in an easterly direction for a distance of 520 metres

#### **A631 South Elkington**

From its junction with A157 in a north westerly direction for a distance of 520 metres

#### **A157 South Elkington**

From its junction with the A16 in a westerly direction to its junction with A631

From its junction with the A631 in a westerly direction for a distance of 80 metres

### **50MPH**

#### **A631 Market Rasen to North Willingham**

From a point 737 metres east of its junction with Anglian Way, Market Rasen in an easterly direction to a point 340 metres west of its junction with Sixhills Road, North Willingham

#### **A631 North Willingham to Ludford**

From a point 520 metres east of its junction with Sixhills Road, North Willingham in an easterly direction to a point 80 metres west of its junction with Sixhills Lane, Ludford

#### **A631 South Elkington**

From a point 520 metres north west of its junction with the A157 in a north westerly direction to a point 342 metres south east of its junction with Church Lane, South Elkington

From a point 600 metres north west of its junction with Church Lane, South Elkington, in a north westerly direction to a point 150 metres north west of its junction with minor road to Binbrook and North Elkington

A copy of the plans showing the lengths of road concerned along with a Statement of Reasons for proposing to make the Order may be inspected on our website: [www.lincolnshire.gov.uk/trafficorders](http://www.lincolnshire.gov.uk/trafficorders)


If you are unable to view our website the documents can be supplied to you by contacting us using the contact details below or calling our Customer Service Centre on 01522 782070 during office hours.

You may also be able to view these documents at the offices of West Lindsey District Council, during normal office hours.

Objections to the proposals, together with the grounds on which they are made, must be made in writing to Chief Executive - Lincolnshire County Council, Lancaster House, 36 Orchard Street, Lincoln, LN1 1XX or Email: [TRO@lincolnshire.gov.uk](mailto:TRO@lincolnshire.gov.uk) (For the attention of: Mr D O'Neill) by **29<sup>th</sup> October 2021**





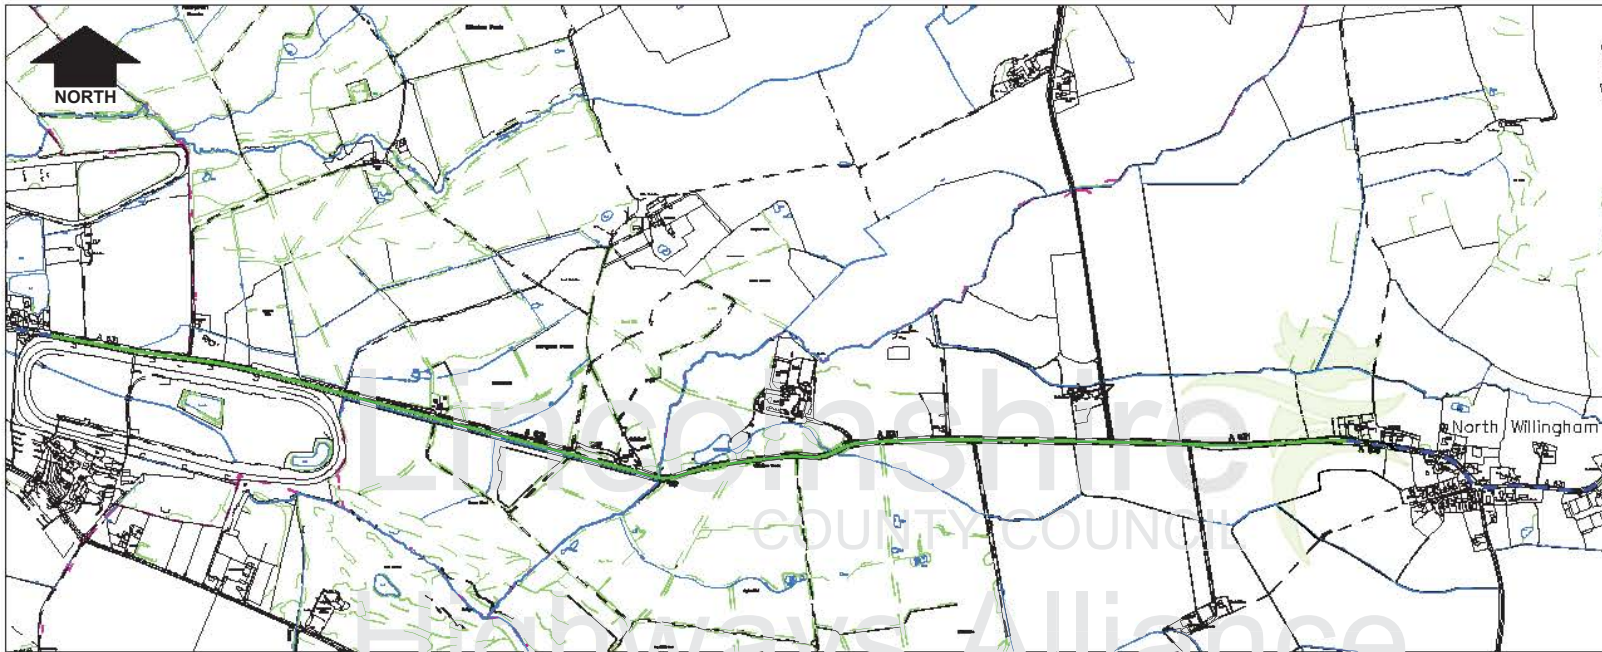

Key

- Existing 30mph speed limit
- Existing 40mph speed limit
- Existing 50mph speed limit
- Proposed 50mph speed limit

© Crown copyright and database rights 2020  
Ordnance Survey 100025370.

Rev.	Description	Drawn	Ch'kd	Auth	Date
Project					
A 631 Safer Routes					
Status					
Drawing Title					
A631 Proposed 50 mph Speed Limits					
Scale		DON		Sept 2020	
NTS					
Drawing No.					
D/142069/3/B					0

**Lincolnshire**  
COUNTY COUNCIL



**Highways Alliance**

Lancaster House, 36 Orchard Street,  
Lincoln, LN1 1XX

Jun 15, 2021 - 9:51 AM G:\Common\DWG\1418\Speed Limits\A631 Safer Routes to Ludford\Plan\Main.dwg (B) - Issue 00 - Lockin\_Author: 2020/09/09

