

LINCOLNSHIRE COUNTY COUNCIL
(MARKET DEEPING - CHURCH STREET, THE AVENUE, DOUGLAS
ROAD AND GODSEY LANE)
(PROHIBITION OF WAITING) AMENDMENT ORDER 20

STATEMENT OF REASONS

- Lincolnshire County Council recently received a request to review the parking situation in the vicinity of Church Street, The Avenue, Douglas Road and Godsey Lane
- Following investigations at the above-mentioned locations the following points were noted:
 - A lack of any restrictions on Douglas Road were leading to inconsiderate and dangerous parking causing safety concerns for all road users.
 - The existing No Waiting at Any Time 8 am to 6pm restrictions on Church Street and The Avenue were no longer appropriate
- It is proposed to introduce No Waiting at Any Time on Douglas Road and to replace the No Waiting at Any Time 8 am to 6pm on Church Street and The Avenue with No waiting at Any Time
- These restrictions will facilitate traffic flow and maintain good visibility and road safety for all users
- Therefore, in accordance with the County Council's Policy, it is proposed to prohibit waiting as set out on the Plans to the Order.
- The Chief Constable, Market Deeping Town Council and South Kesteven District Council have been consulted, along with other local groups/companies

PUBLIC NOTICE

LINCOLNSHIRE COUNTY COUNCIL (MARKET DEEPING – CHURCH STREET, THE AVENUE, DOUGLAS ROAD AND GODSEY LANE (PROHIBITION OF WAITING) AMENDMENT ORDER 20

NOTICE IS HEREBY GIVEN that the Lincolnshire County Council propose to make an Order under their powers contained in the Road Traffic Regulation Act 1984, the effect of which will be:

The existing No Waiting at Any Time 8 am to 6pm on Church Street in the vicinity of the church will be replaced with No Waiting at Any Time

The existing No Waiting at Any Time 8 am to 6pm on Church Street between the north of the church and St Guthlac Avenue will be revoked

No Waiting at Any Time will be introduced on Douglas Road between it's junction with Godsey's Lane and the car parks


Exemptions are included which will permit waiting for disabled persons' vehicles and for the purpose of picking up or setting down passengers, loading or unloading of goods, the maintenance of the roads, and works in connection with the supply of gas, electricity, water and telecommunications apparatus.

A copy of the plan showing the lengths of road concerned along with a Statement of Reasons for proposing to make the Order may be inspected on our website: www.lincolnshire.gov.uk/trafficorders

If you are unable to view our website the documents can be supplied to you by contacting us using the contact details below or calling our Customer Service Centre on 01522 782070 during office hours.

You may also be able to view these documents at the offices of South Kesteven District Council, during normal office hours.

Objections to the proposals, together with the grounds on which they are made, must be made in writing to Chief Executive - Lincolnshire County Council, Lancaster House, 36 Orchard Street, Lincoln, LN1 1XX or Email: TRO@lincolnshire.gov.uk (For the attention of: Mrs A McMorrow, Traffic Orders Section) by **25 February 2022**.

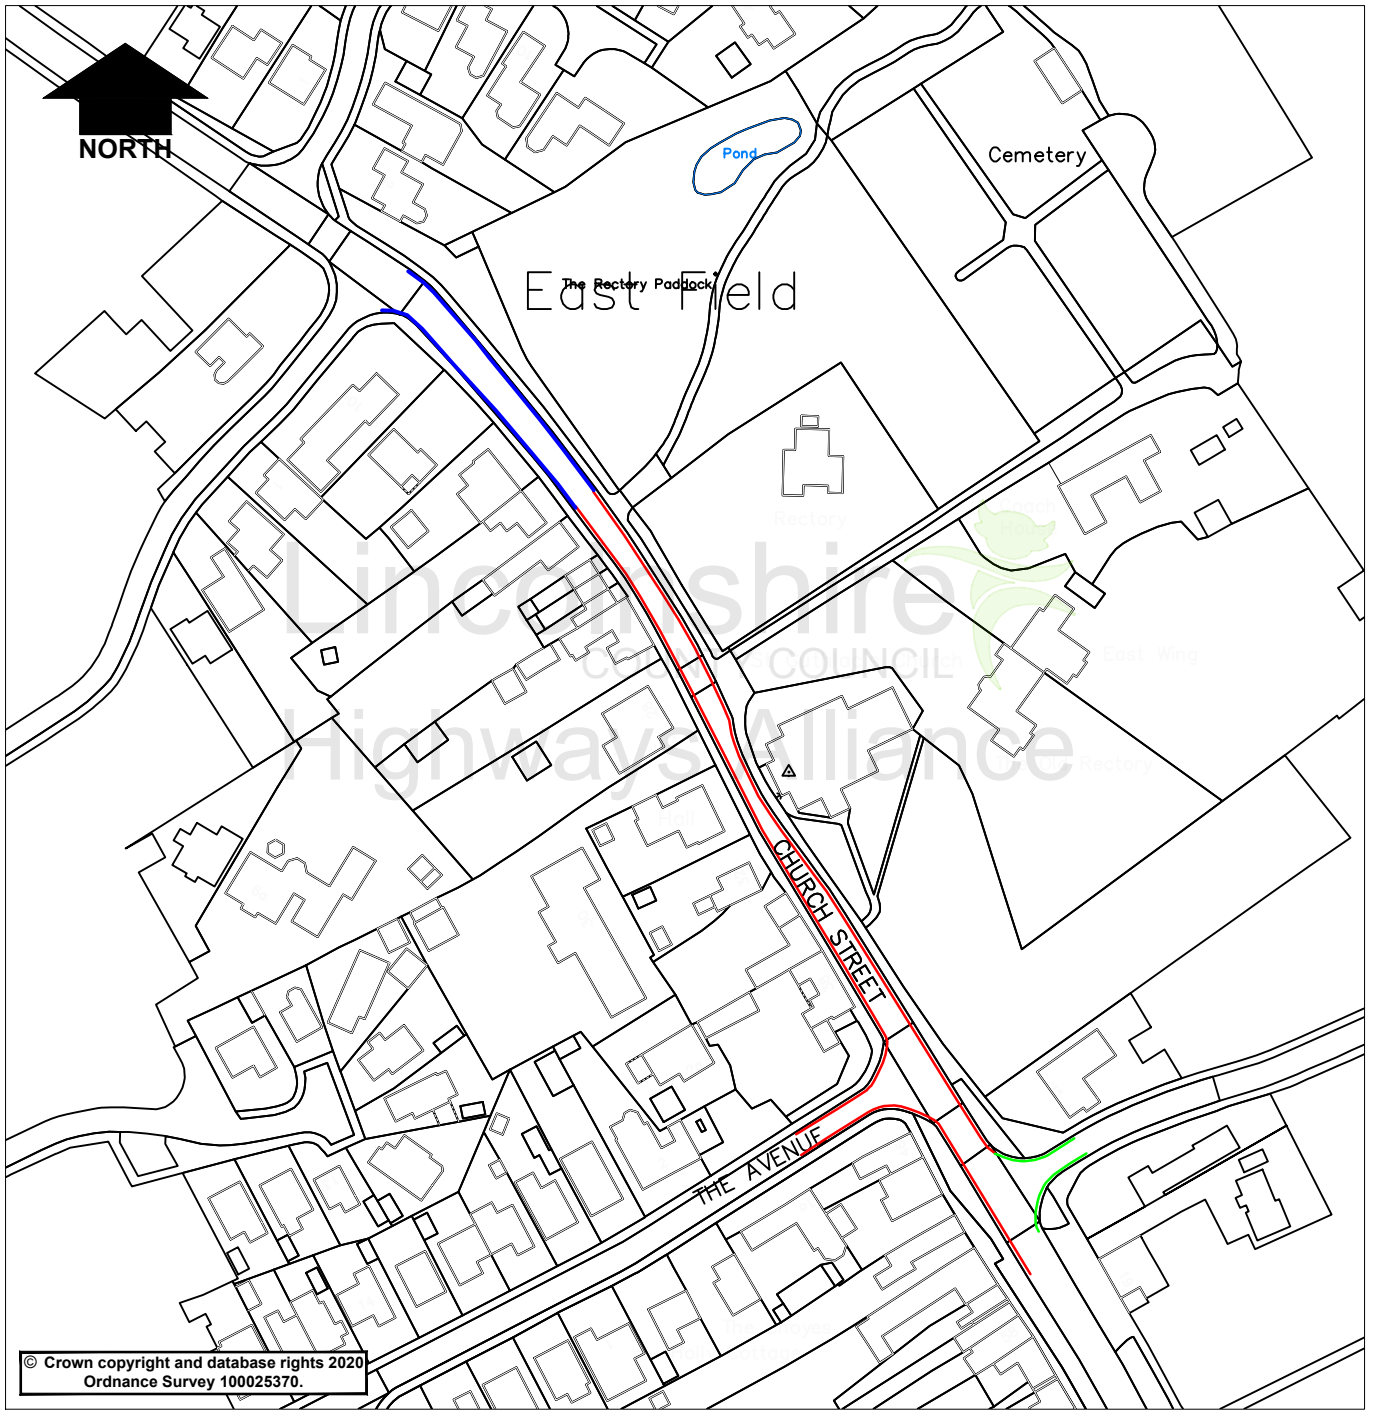




- Proposed No Waiting At Any Time
- No Waiting At Any Time 8 am to 6pm To Be Revoked
- Existing No Waiting At Any Time

Project		Rev.	Description	Drawn	Ch'kd	Auth	Date	
Market Deeping Church Street, The Avenue				AM			03/08/21	
Status	Project No. 806			Ch'kd			Date	
Drawing Title	Proposed No Waiting At Any Time			Auth		Traced		
Drawing No. H/AM/806/002						Scale	NTS	
							Rev.	0

Lincolnshire
 COUNTY COUNCIL
Highways Alliance

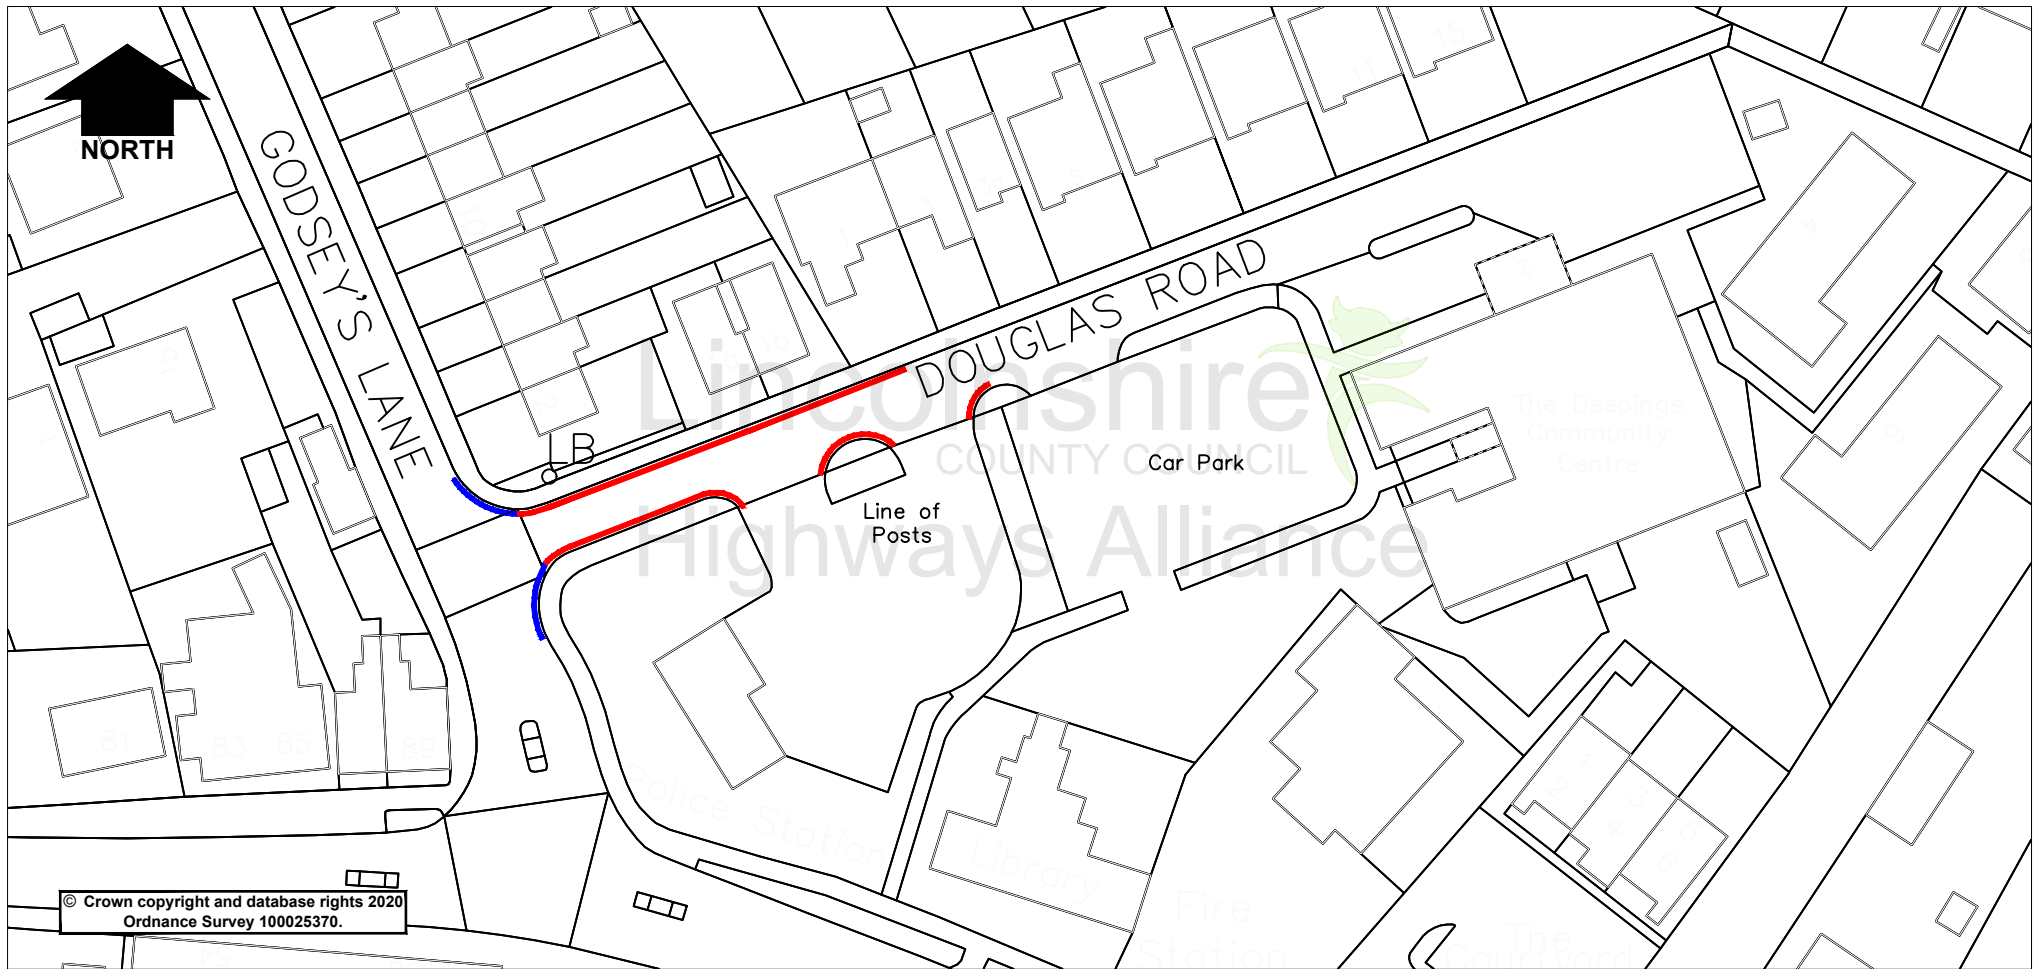Lancaster House
 36 Orchard Street
 Lincoln
 LN1 1XX



	Proposed No Waiting at Any Time
	Existing No Waiting At Any Time

Rev.	Description	Drawn	Ch'kd	Auth	Date
		AM			03/08/21
0					NTS

Lincolnshire
COUNTY COUNCIL



Highways Alliance

Lancaster House, 36 Orchard Street, Lincoln, LN1 1YZ

Project	Market Deeping Douglas Road	
Status	Project No.	806
Drawing Title	Proposed No Waiting At Any Time	
Drawing No.	H/AM/806/001	

Aug 25, 2021 - 3:05pm \\lincsnet\users\user\common\Traffic Regulation Orders\Schemes Master Folder\DO NOT CHANGE\501-900806 Church Street & Douglas Waiting Restrictions\CAD\806 Church Street & Douglas Waiting Restrictions - Struct.dwg