

**LINCOLNSHIRE COUNTY COUNCIL**  
**(LOUTH – VARIOUS ROADS)**  
**(PROHIBITION OF WAITING) EXPERIMENTAL ORDER 2022**  
**(PROHIBITION OF DRIVING EXCEPT FOR ACCESS) EXPERIMENTAL**  
**ORDER 2022**  
**(PROHIBITION OF MOTOR VEHICLES) EXPERIMENTAL ORDER 2022**

**STATEMENT OF REASONS**

- Lincolnshire County Council have an obligation to promote walking and cycling across the county, in this case by reducing the impact of parking to provide more space for pedestrians in Louth town centre
  
- An experimental Order will allow an assessment to be made of the impact on the highway network before a decision is made whether or not to introduce it permanently
  
- Therefore, in accordance with the County Council's Policy, it is proposed to introduce various Experimental Orders.

# **PUBLIC NOTICE**

## **LINCOLNSHIRE COUNTY COUNCIL (LOUTH – VARIOUS ROADS) (PROHIBITION OF DRIVING) EXPERIMENTAL ORDER 2022 (PROHIBITION OF WAITING) EXPERIMENTAL ORDER 2022**

NOTICE IS HEREBY GIVEN that the Lincolnshire County Council has made an Order under their powers contained in the Road Traffic Regulation Act 1984, the effect of which will be to impose Experimental Orders as follows:

- **New Street** - Prohibition of Driving (Except for Access)
- **Cornmarket & Butcher Lane** – Prohibition of Motor Vehicles & No Waiting, Mon, Tue, Thurs & Sunday
- **Market Place** – 3 hours disabled parking 8am to 6pm Mon, Tue, Thurs & Sunday, No return within 2 hours
- **Mercer Row** – Reduction of existing loading bay. Introduction of police bay in vicinity of numbers 32-34. No Waiting or Loading in vicinity of numbers 17-33


The Orders will come into operation on **22 March 2022** and a copy of the plan showing the lengths of road concerned along with a Statement of Reasons for proposing to make the Order may be inspected on our website: [www.lincolnshire.gov.uk/trafficorders](http://www.lincolnshire.gov.uk/trafficorders)

If you are unable to view our website the documents can be supplied to you by contacting us using the contact details below or calling our Customer Service Centre on 01522 782070 during office hours.

Representations or objections to the proposals, together with the grounds on which they are made, must be made in writing to Chief Executive - Lincolnshire County Council, Lancaster House, 36 Orchard Street, Lincoln, LN1 1XX or Email: [TRO@lincolnshire.gov.uk](mailto:TRO@lincolnshire.gov.uk) (For the attention of: Mrs J Gibson, Traffic Orders Section) by **22 September 2022**

Lincolnshire County Council will be considering in due course whether the provisions of the Order should continue in force indefinitely together with any representations or objections received.

Any person who desires to question the validity of the Order or of any provision contained therein on the grounds that it is not within the powers conferred by the Road Traffic Regulation Act 1984, or on the grounds that any requirement of the Act or of any instrument made under it has not been complied with in relation to the Order may within 6 weeks after 14 March 2022 make application to the High Court for this purpose.

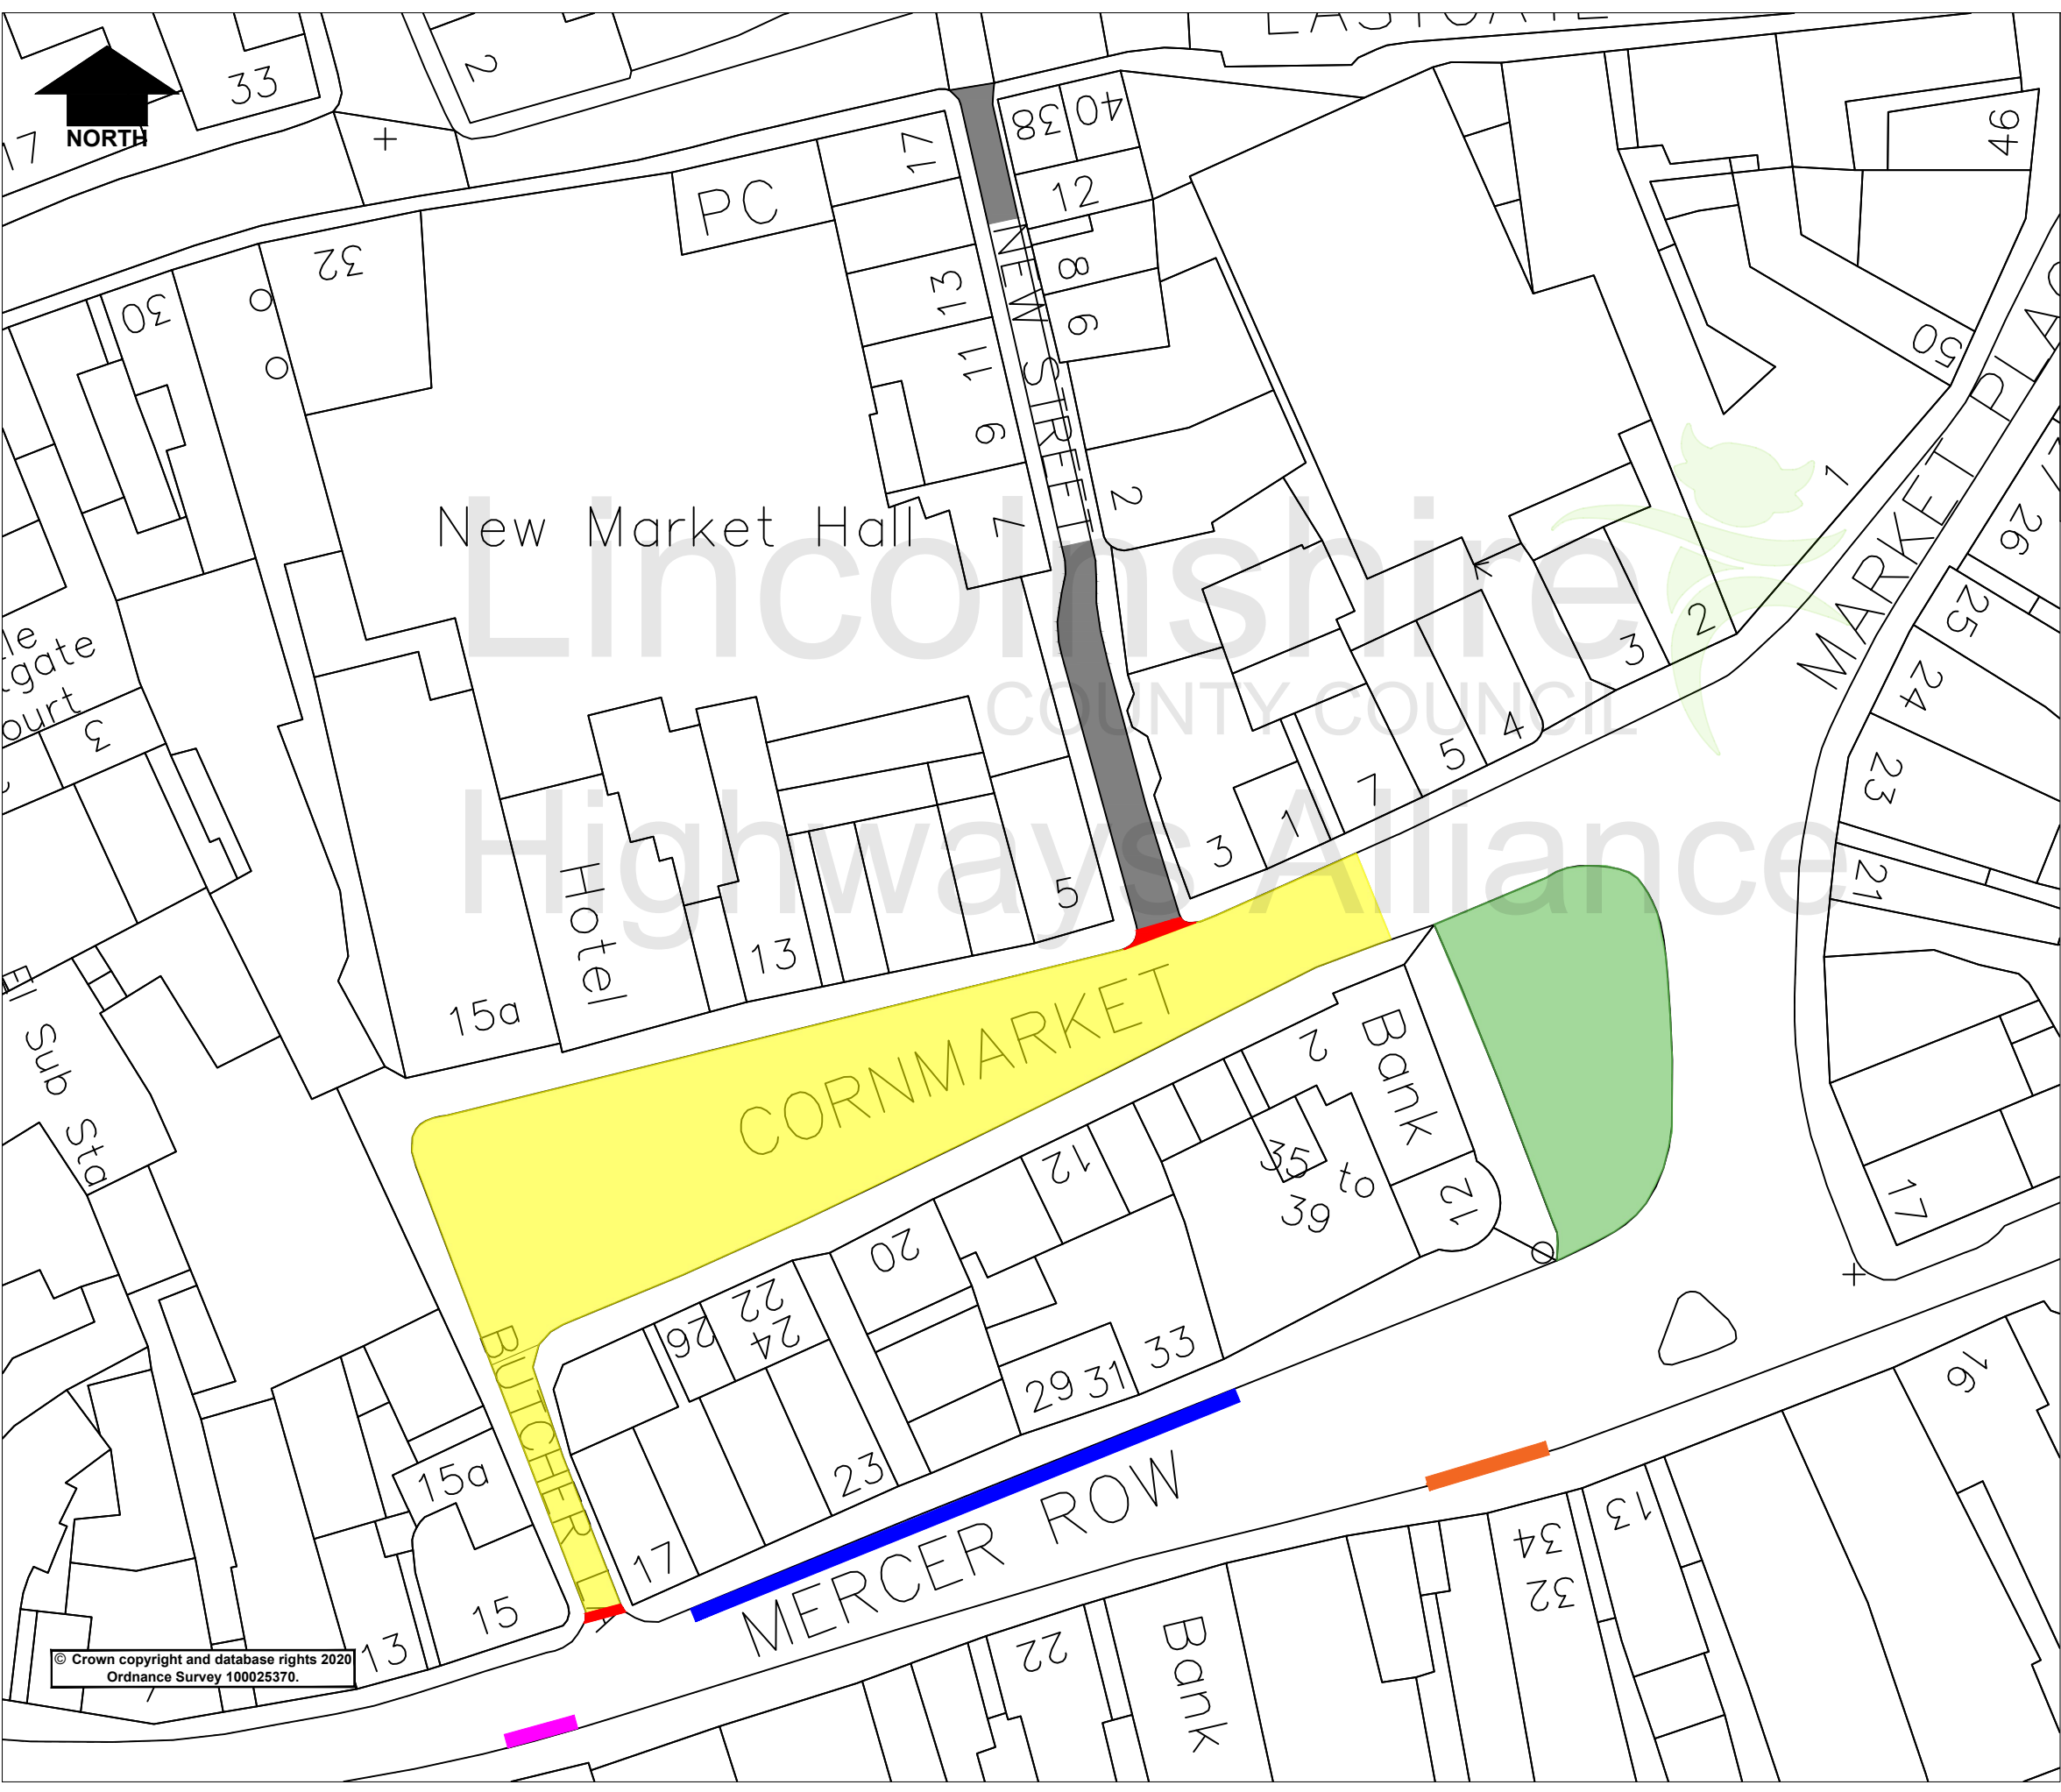

**Key**

- Restriction on access by motor vehicles and No Waiting Mon, Tues, Thurs & Sundays
- 3 Hours Disabled Parking 8am to 6pm Mon, Tues, Thurs & Sundays, No return within 2 hours
- Removable Bollard
- Proposed No Waiting or Loading at Any Time
- Loading Bay Reduction of 4m
- Police Vehicles Only
- Prohibition of Driving Except for Access

Rev.	Description	Drawn	Ch'kd	Auth	Date
Project Louth Active Travel Scheme					
Status		Project No. LATS			
Drawing Title Proposed Traffic Orders					
Scale		Drawn JE		Date 11/21	
NTS		Ch'kd		Date	
Drawing No. H/JE/LATS/001		Auth		Traced	
					Rev. 0

© Crown copyright and database rights 2020  
Ordnance Survey 100025370.

**Lincolnshire**  
COUNTY COUNCIL

**Highways Alliance**

Lancaster House, 36 Orchard Street,  
Lincoln, LN1 1XX

Mar 03/2022 - 11:11pm ©CommonTrafficRegulationOrdersSchemesMasterFolder\DOT CHANGE\2000-2\1002037 Louth Active Travel Zone\ETRO\CAD\Overview.dwg