

© Crown copyright and database rights 2022 Ordnance Survey 100025370. You are permitted to use this data solely to enable you to respond to, or interact with, the organisation that provided you with the data. You are not permitted to copy, sub-licence, distribute or sell any of this data to third parties in any form.


Scale 1:4536



**Lincolnshire**  
COUNTY COUNCIL  
*Working for a better future*



**ST HELENS CLOSE, GRANTHAM  
PROPOSED CARRIAGEWAY RESURFACING  
S58 EXTENT**

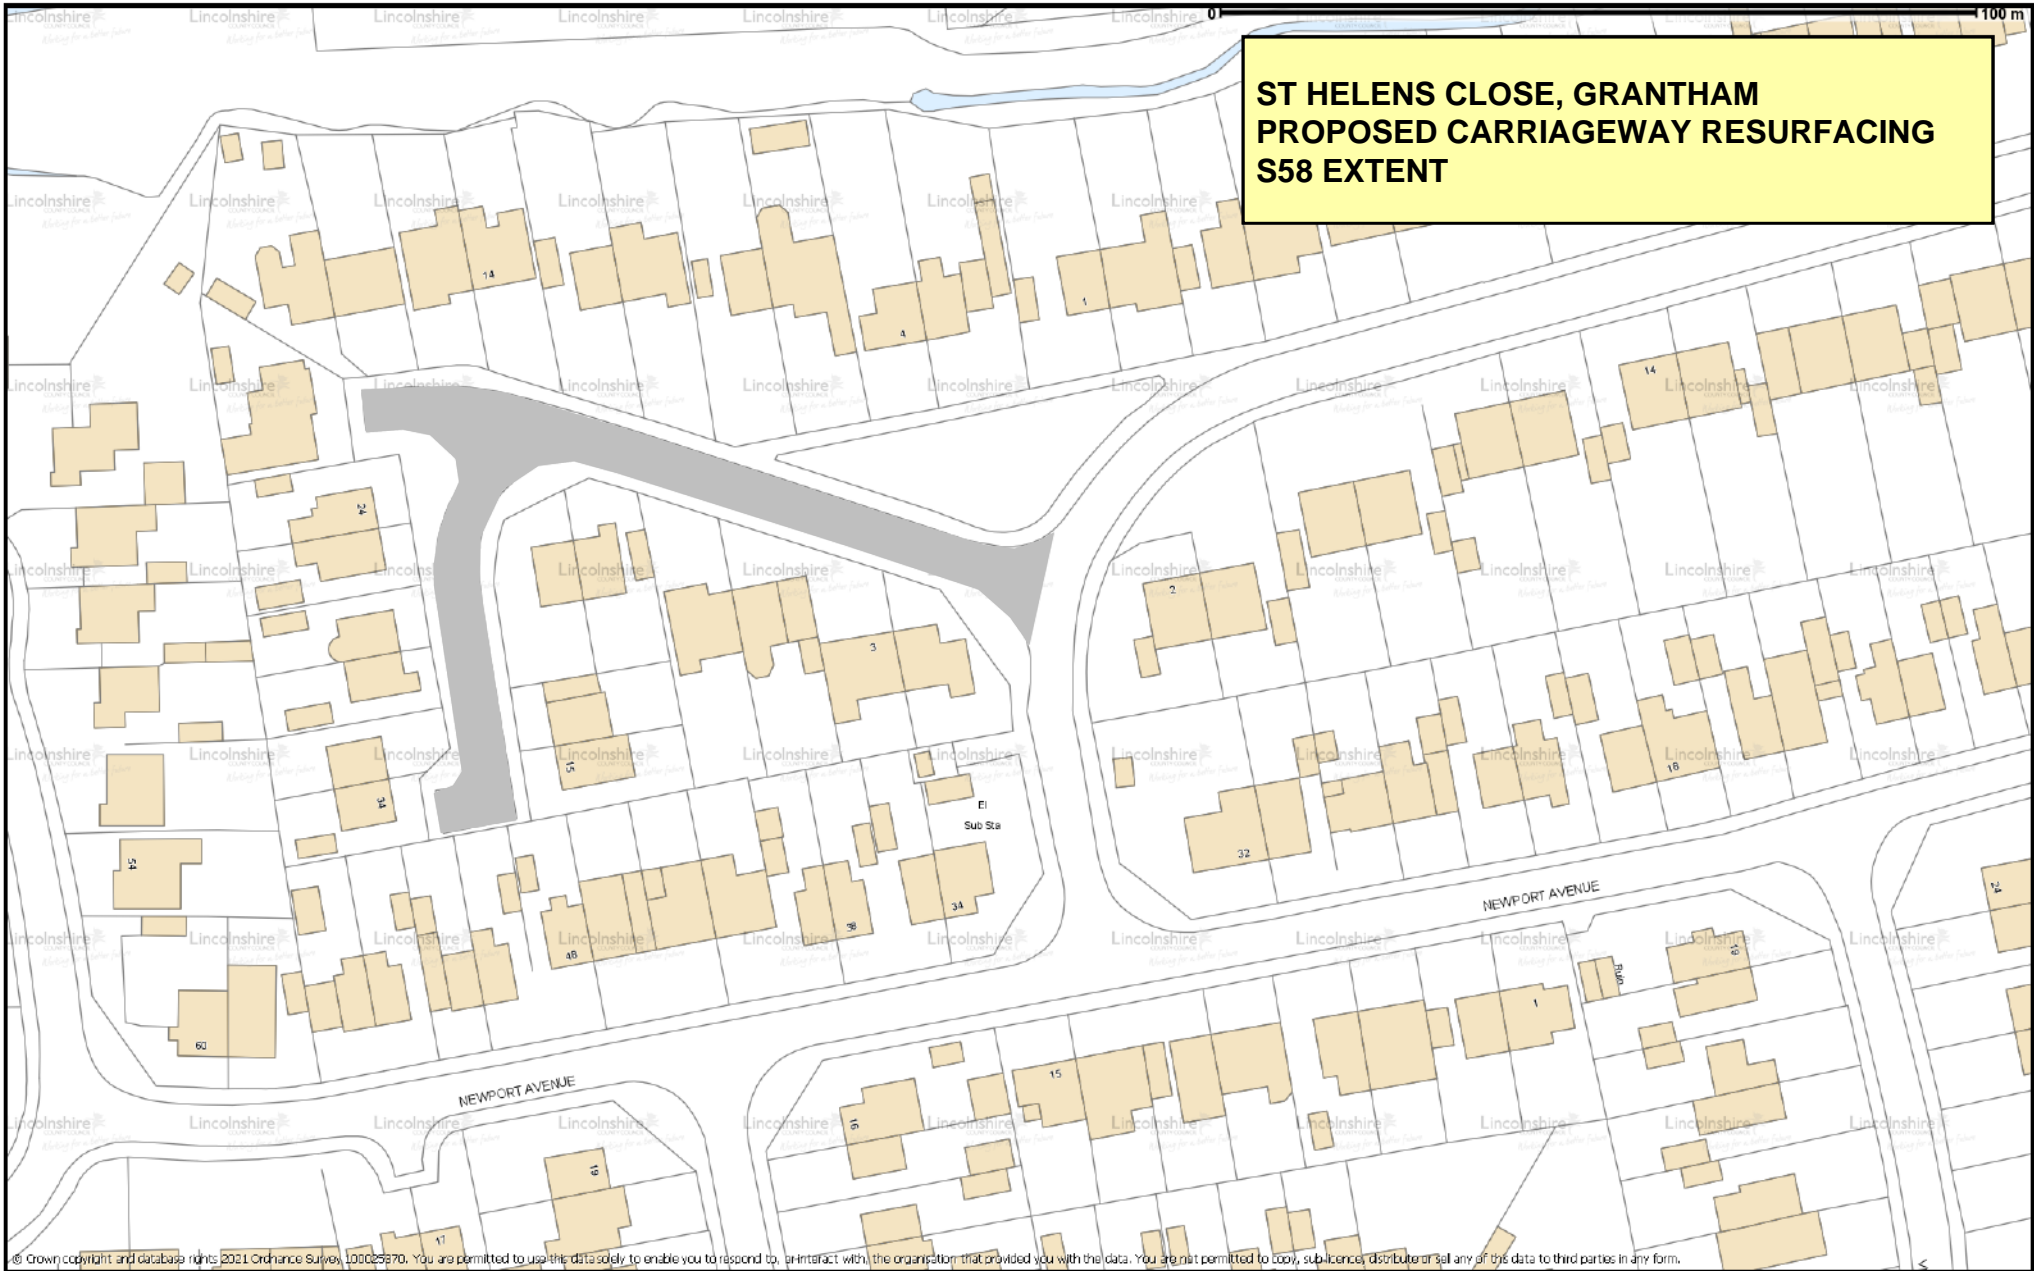

© Crown copyright and database rights 2021 Ordnance Survey 100025370. You are permitted to use the data solely to enable you to respond to, or interact with, the organisation that provided you with the data. You are not permitted to copy, sub-licence, distribute or sell any of this data to third parties in any form.

© Crown copyright and database rights 2021 Ordnance Survey 100025370. You are permitted to use this data solely to enable you to respond to, or interact with, the organisation that provided you with the data. You are not permitted to copy, sub-licence, distribute or sell any of this data to third parties in any form.

Scale 1:1000

