

LINCOLNSHIRE COUNTY COUNCIL
(MARKET DEEPING - CHURCH STREET, THE AVENUE AND ST
GUTHLAC AVENUE)
(PROHIBITION OF WAITING) AMENDMENT ORDER 20

STATEMENT OF REASONS

- Lincolnshire County Council recently received a request to review the parking situation in the vicinity of Church Street, The Avenue and St Guthlac Avenue
- Following investigations at the above-mentioned locations the following points were noted:
 - The existing No Waiting at Any Time 8 am to 6pm restrictions on Church Street and The Avenue were no longer appropriate
 - A lack of any restrictions on St Guthlac Avenue were leading to inconsiderate and dangerous parking causing safety concerns for all road users.
- It is proposed to introduce No Waiting at Any Time on St Guthlac Avenue with the junction of Church Street and to replace the No Waiting at Any Time 8am to 6pm on Church Street and The Avenue with No waiting at Any Time
- These restrictions will facilitate traffic flow and maintain good visibility and road safety for all users
- Therefore, in accordance with the County Council's Policy, it is proposed to prohibit waiting as set out on the Plans to the Order.
- The Chief Constable, Market Deeping Town Council and South Kesteven District Council have been consulted, along with other local groups/companies

PUBLIC NOTICE

LINCOLNSHIRE COUNTY COUNCIL (MARKET DEEPING – CHURCH STREET, THE AVENUE, ST GUTHLAC AVENUE, (PROHIBITION OF WAITING) AMENDMENT ORDER 20

NOTICE IS HEREBY GIVEN that the Lincolnshire County Council propose to make an Order under their powers contained in the Road Traffic Regulation Act 1984, the effect of which will be:

The existing No Waiting at Any Time 8 am to 6pm on Church Street and the Avenue in the vicinity of the church will be replaced with No Waiting at Any Time.

No Waiting At Any Time will be introduced at the junction of St Guthlac Avenue and Church Street

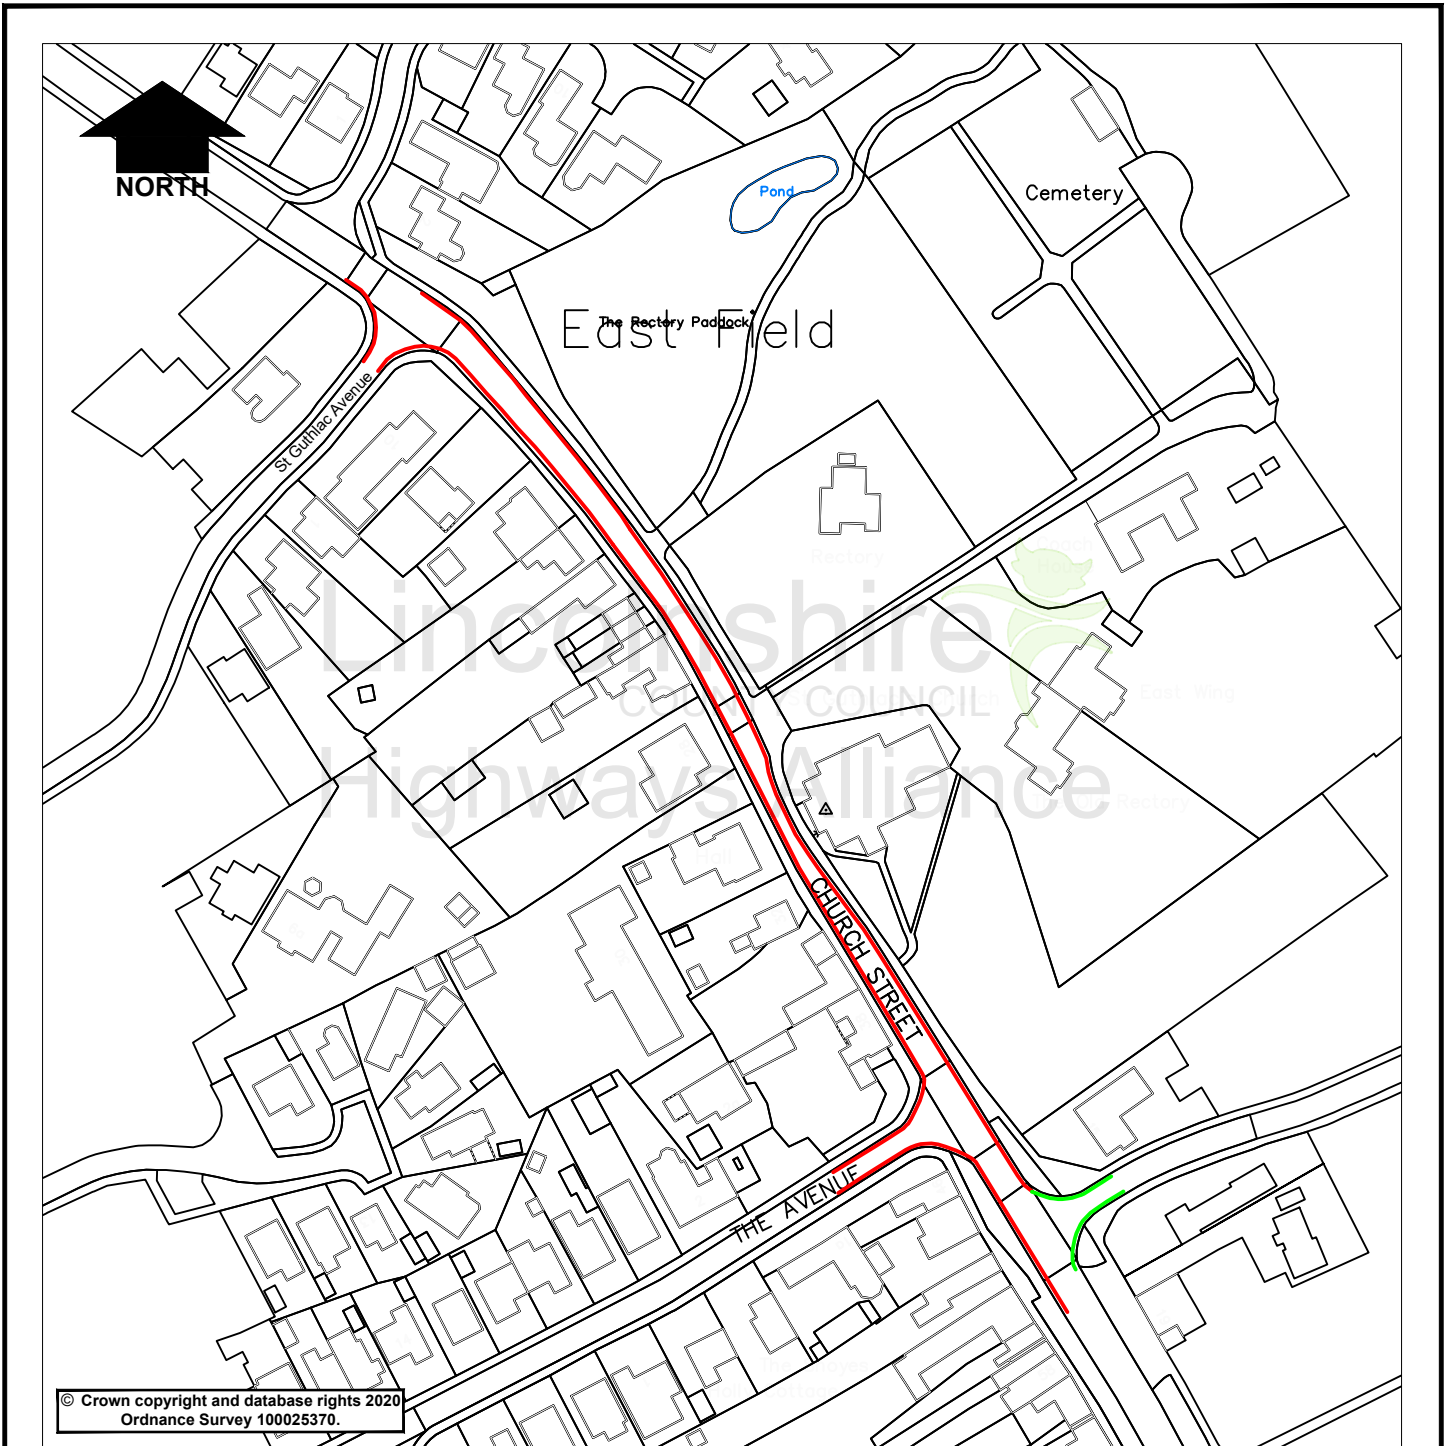
Exemptions are included which will permit waiting for disabled persons' vehicles and for the purpose of picking up or setting down passengers, loading or unloading of goods, the maintenance of the roads, and works in connection with the supply of gas, electricity, water and telecommunications apparatus.

A copy of the plan showing the lengths of road concerned along with a Statement of Reasons for proposing to make the Order may be inspected on our website: www.lincolnshire.gov.uk/trafficorders



If you are unable to view our website the documents can be supplied to you by contacting us using the contact details below or calling our Customer Service Centre on 01522 782070 during office hours.

You may also be able to view these documents at the offices of South Kesteven District Council, during normal office hours.


Objections to the proposals, together with the grounds on which they are made, must be made in writing to Chief Executive - Lincolnshire County Council, Lancaster House, 36 Orchard Street, Lincoln, LN1 1XX or Email: TRO@lincolnshire.gov.uk (For the attention of: Mrs A McMorrow, Traffic Orders Section) by **14 June 2022**



© Crown copyright and database rights 2020
Ordnance Survey 100025370.

KEY	
	Proposed No Waiting At Any Time
	Existing No Waiting At Any Time

Lincolnshire
COUNTY COUNCIL



Highways Alliance

Lancaster House
36 Orchard Street
Lincoln
LN1 1XX

Rev.	Description	Drawn	Ch'kd	Auth	Date
	Market Deeping Church Street, The Avenue	AM			21/02/22
Project		Drawn	Date		
Status		Ch'kd	Date		
Project No. 806		Auth	Traced		
Drawing Title		Proposed No Waiting At Any Time			Scale
Drawing No. H/AM/806/002					NTS
				Rev.	0

Feb 21 2022 - 8:37am \\lpcan1\users\users\common\Traffic Regulation - Orders\Schemes Master Folder DO NOT CHANGE\806 - Church Street & Douglas Walling Restrictions\CAD\806 Church Street & Douglas Walling Restrictions - Street.dwg