

**LINCOLNSHIRE COUNTY COUNCIL
(BURGH LE MARSH – HIGH STREET)
(PROHIBITION OF WAITING) AMENDMENT ORDER 20**

STATEMENT OF REASONS

- Following the public consultation some concerns were raised with regards to access difficulties.
- The original proposals remains but with additional No Waiting at Any Time to replace the existing H-Bar markings in order to safely facilitate access to properties.
- Therefore, in accordance with the County Council's Policy, it is proposed to prohibit waiting as set out on the Plans to the Order.
- The Chief Constable, Burgh Le Marsh Parish Council and East Lindsey District Council have been consulted, along with other local groups/companies.

PUBLIC NOTICE

LINCOLNSHIRE COUNTY COUNCIL (BURGH LE MARSH – HIGH STREET) (PROHIBITION OF WAITING) AMENDMENT ORDER 20

NOTICE IS HEREBY GIVEN that the Lincolnshire County Council propose to make an Order under their powers contained in the Road Traffic Regulation Act 1984, the effect of which will be to remove one isolated ltd waiting bay and replace it by extending the existing bus stop clearway and the adjacent H-Bar markings will be replaced with No Waiting at Any Time.


Exemptions are included which will permit waiting for disabled persons' vehicles and for the purpose of picking up or setting down passengers, loading or unloading of goods, the maintenance of the roads, and works in connection with the supply of gas, electricity, water and telecommunications apparatus.

A copy of the plan showing the lengths of road concerned along with a Statement of Reasons for proposing to make the Order may be inspected on our website: www.lincolnshire.gov.uk/trafficorders

If you are unable to view our website the documents can be supplied to you by contacting us using the contact details below or calling our Customer Service Centre on 01522 782070 during office hours.

You may also be able to view these documents at the offices of East Lindsey District Council, during normal office hours.

Objections to the proposals, together with the grounds on which they are made, must be made in writing to Chief Executive - Lincolnshire County Council, Lancaster House, 36 Orchard Street, Lincoln, LN1 1XX or Email: TRO@lincolnshire.gov.uk (For the attention of: Mrs T Featherstone, Traffic Orders Section) by **23 September 2022**.

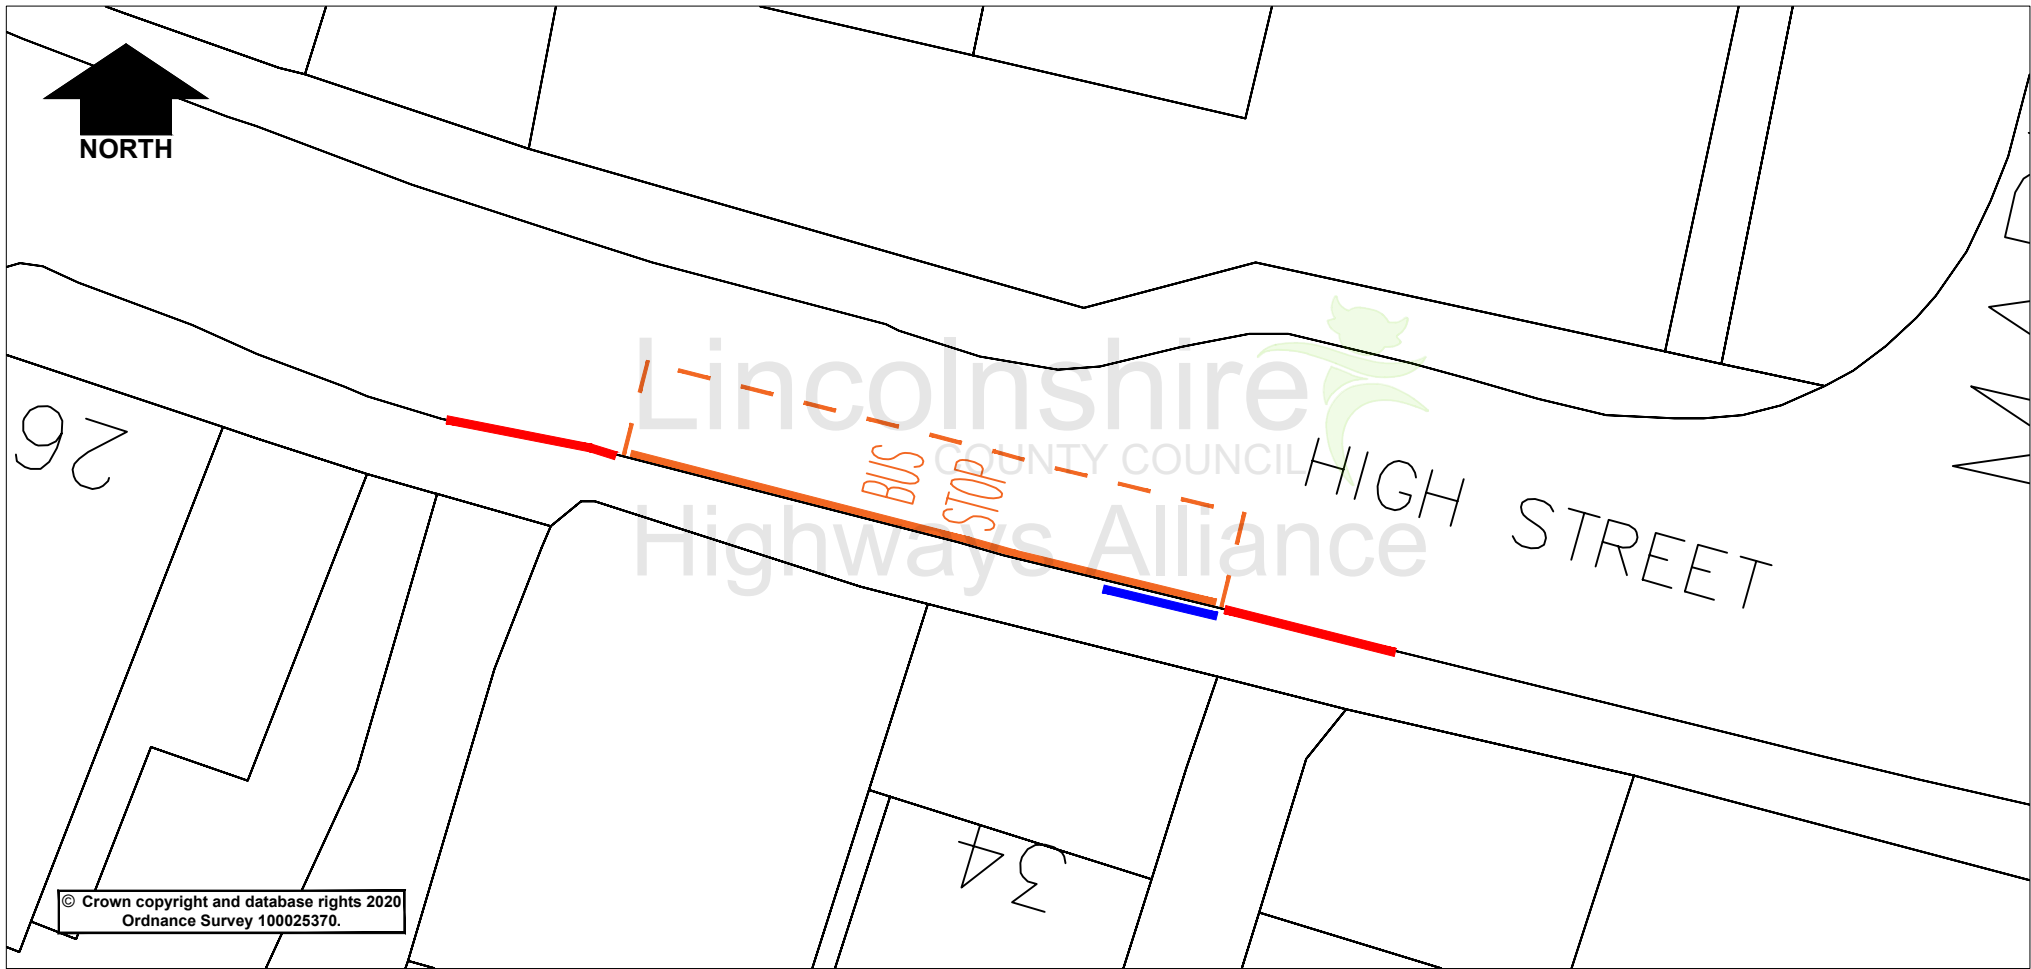

© Crown copyright and database rights 2020
Ordnance Survey 100025370.

KEY

- Proposed revocation of Limited Waiting to be replaced with an extension of the existing Bus Stop Clearway
- Proposed No Waiting at Any Time to replace existing H-Bar markings

Rev.	Description	Drawn	Ch'kd	Auth	Date
		TF			August 22
		JE			August 22
		0			NTS

Lincolnshire
COUNTY COUNCIL
Highways Alliance
Lancaster House, 36 Orchard Street, Lincoln, LN1 1YZ

Project		Burgh Le Marsh - High Street	
Status	Project No.	Drawn	Date
		TF	August 22
Drawing Title		Ch'kd	Date
Proposed Revocation of Limited Waiting		JE	August 22
Drawing No.		Auth	Traced
TF/904/002		Rev.	Scale
		0	NTS