

**LINCOLNSHIRE COUNTY COUNCIL  
(CARLTON SCROOP – VARIOUS LOCATIONS)  
(30MPH SPEED LIMIT) ORDER 2022**

**STATEMENT OF REASONS**

- When comparing the conditions to the current speed limit policy, a 30mph speed limit is recommended.
  
- Therefore, in accordance with the County Council's Policy, it is proposed to introduce a speed limit as per the schedule in the Order.
  
- The Chief Constable, Carlton Scroop and Normanton on Cliffe Parish Council and South Kesteven District Council have been consulted, along with other local groups/companies.

# **PUBLIC NOTICE**

## **LINCOLNSHIRE COUNTY COUNCIL (CARLTON SCROOP – VARIOUS LOCATIONS) (30MPH SPEED LIMIT) ORDER 2022**


NOTICE IS HEREBY GIVEN that the Lincolnshire County Council propose to make an Order under their powers contained in the Road Traffic Regulation Act 1984, the effect of which will be to install a new 30mph speed limit on Charity Street, Hough Lane, Main Street & Sudbrook Road, Carlton Scroop

A copy of the plan showing the lengths of road concerned along with a Statement of Reasons for proposing to make the Order may be inspected on our website: [www.lincolnshire.gov.uk/trafficorders](http://www.lincolnshire.gov.uk/trafficorders)

If you are unable to view our website the documents can be supplied to you by contacting us using the contact details below or calling our Customer Service Centre on 01522 782070 during office hours.

You may also be able to view these documents at the offices of South Kesteven District Council, during normal office hours.

Representations to the proposals must be made in writing to Chief Executive - Lincolnshire County Council, Lancaster House, 36 Orchard Street, Lincoln, LN1 1XX or Email: [TRO@lincolnshire.gov.uk](mailto:TRO@lincolnshire.gov.uk) (For the attention of: Mr J Earls, Traffic Orders Section) by **22<sup>nd</sup> July 2022**.

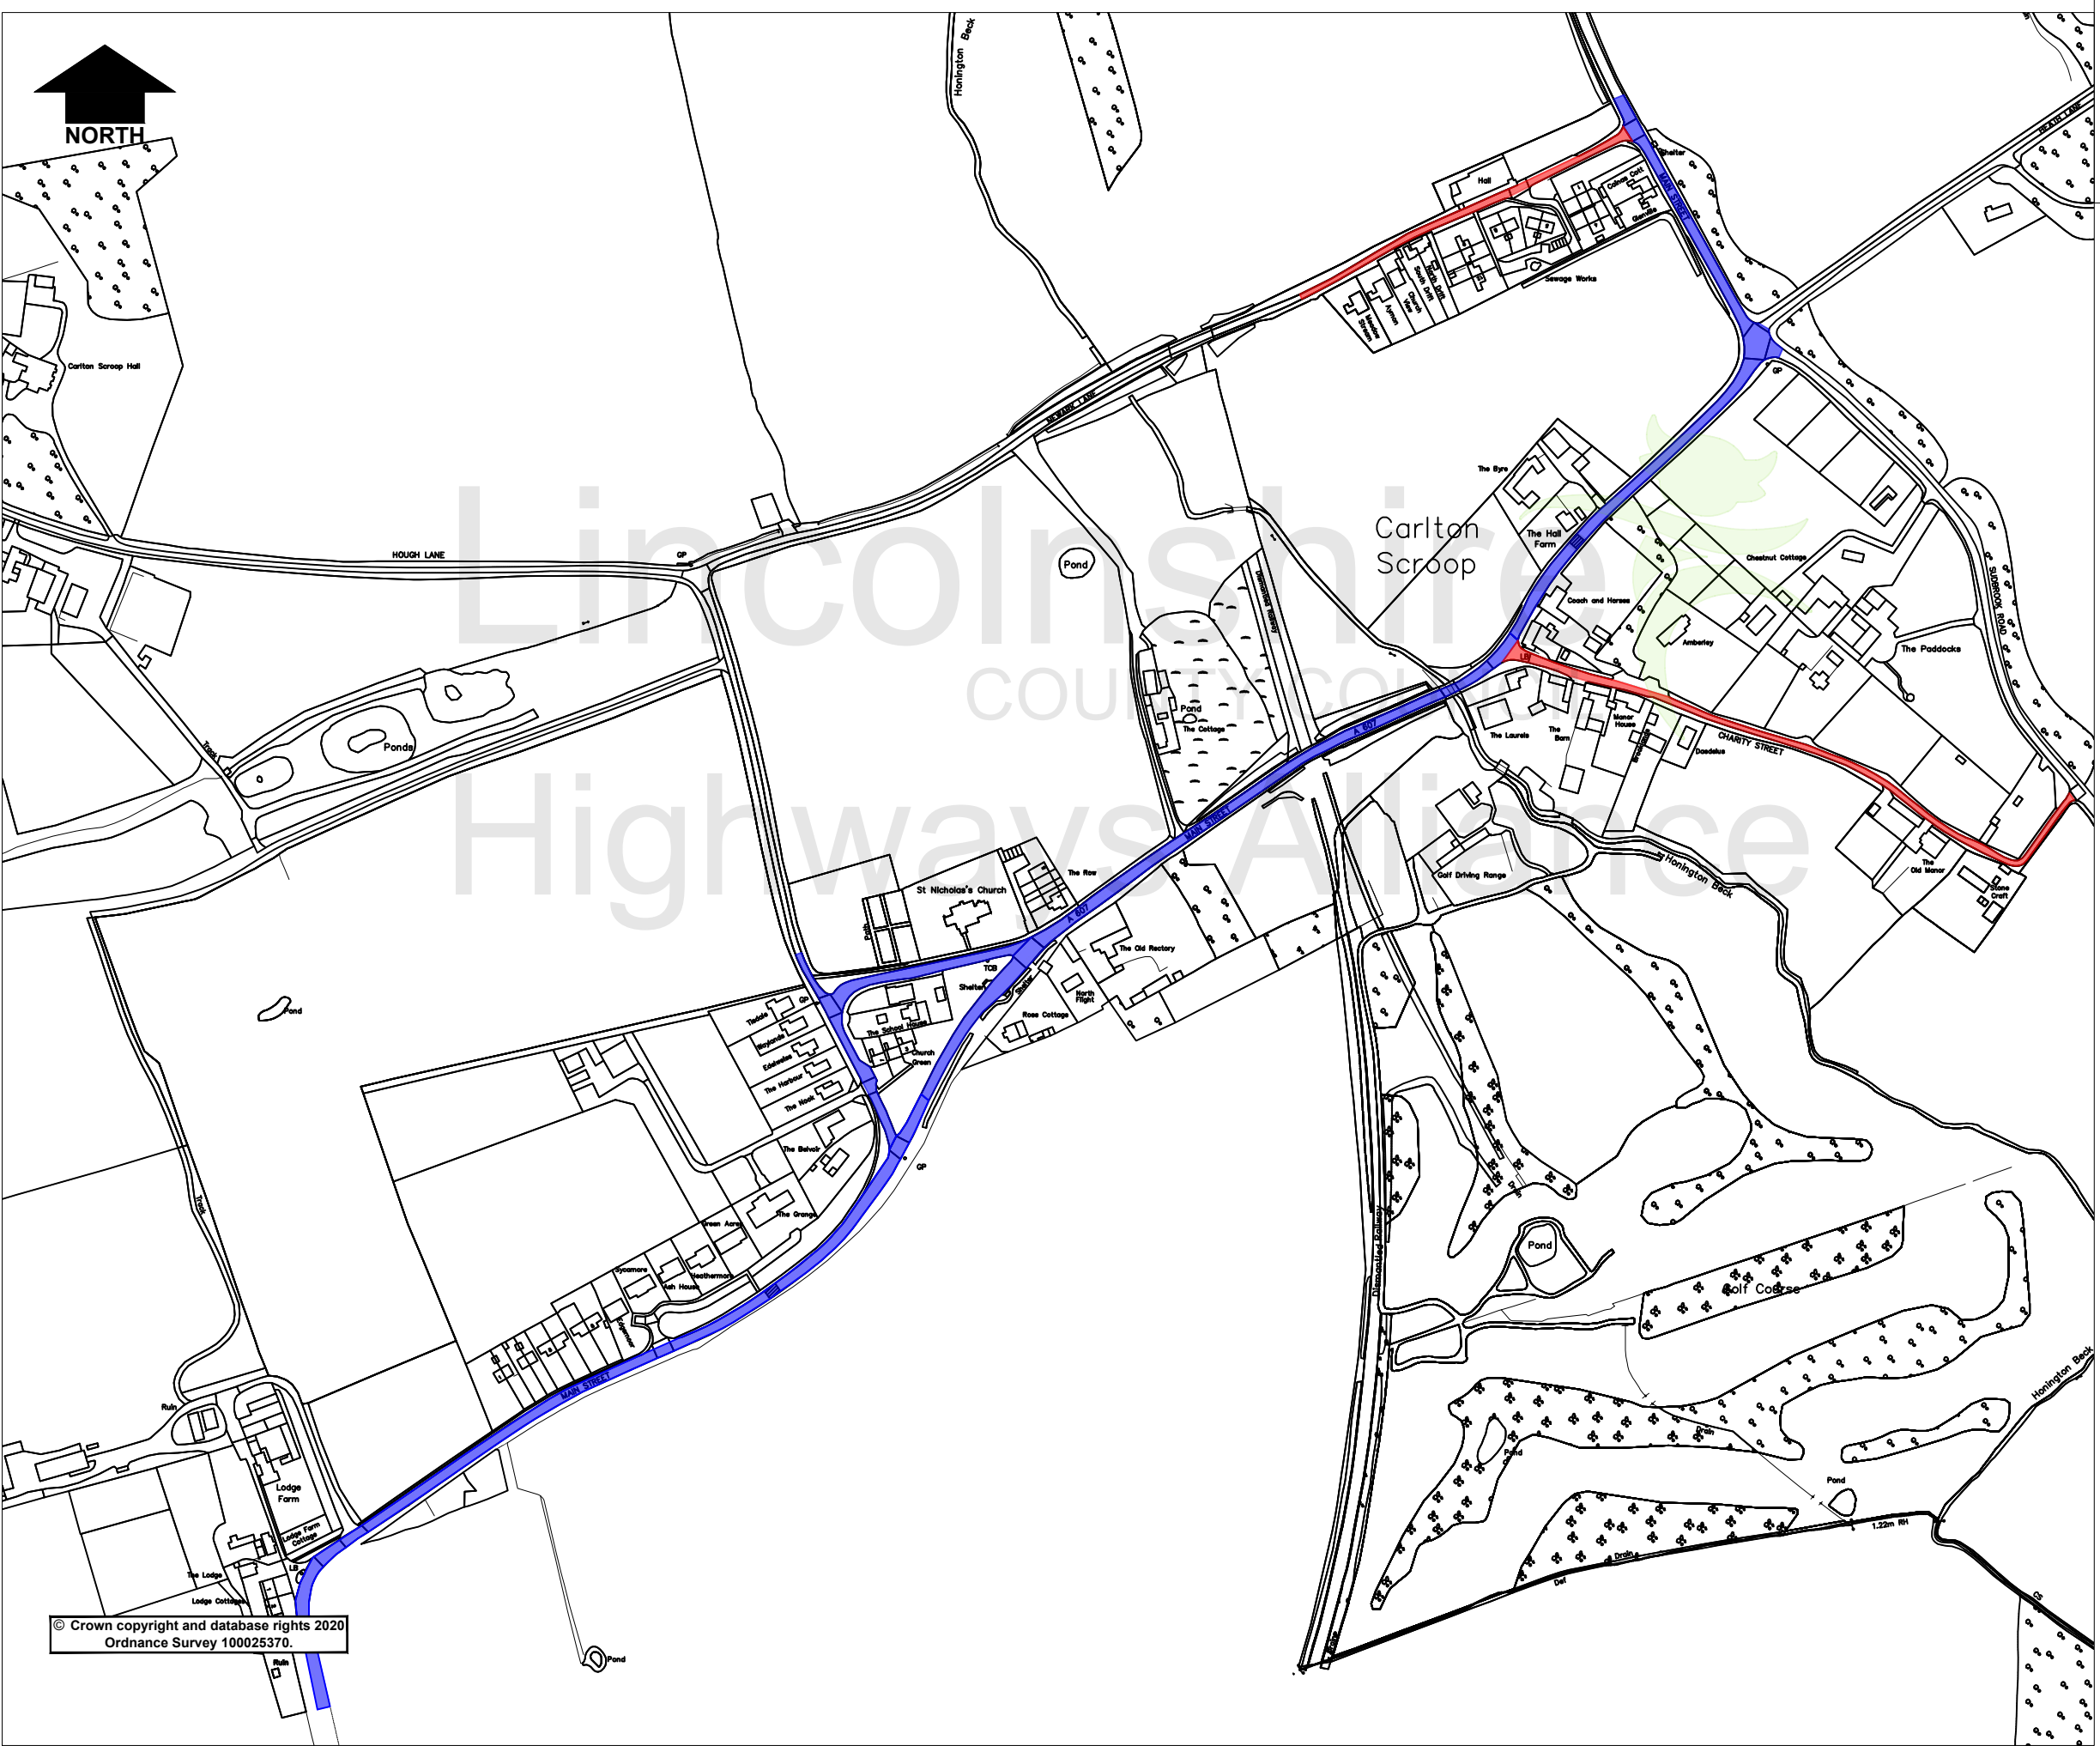

**Key**

	Existing 30mph Speed Limit
	Proposed 30mph Speed Limit

© Crown copyright and database rights 2020  
Ordnance Survey 100025370.

Rev.	Description	Drawn	Ch'kd	Auth	Date
Project Carlton Scroop Speed Limit Review					
Status Project No.					
Drawing Title Proposed Speed Limit					
Scale NTS @A3		Drawn JE		Date 11/21	
Drawing No. H/JE/935/001		Ch'kd		Date	
		Auth		Traced	
Rev. 0					

**Lincolnshire**  
COUNTY COUNCIL

**Highways Alliance**

Lancaster House, 36 Orchard Street,  
Lincoln, LN1 1XX

May 2022 12:08pm \\pcc\users\usercommon\Traffic Regulation Orders\Schemas Master Folder\DO NOT CHANGE\01 - 500244\_A607 Carlton Scroop Speed Limit Review\CAD\TRD Plan.dwg A3