

**LINCOLNSHIRE COUNTY COUNCIL
(LINCOLN – VARIOUS ROADS)
(ONE WAY TRAFFIC) ORDER 20
(PROHIBITION OF WAITING) AMENDMENT ORDER 20**

STATEMENT OF REASONS

- Concerns have been expressed with regards to parking in the vicinity of the school.
- Vehicles have regularly been observed parking inconsiderately resulting in difficulties for all road users and raising safety concerns.

- Following investigations, the following changes are being proposed:
 - One way system – To improve general safety in the area and to avoid conflict between passing vehicles.
 - No Waiting Monday – Friday between 0800-0930 & 1430-1600.
 - No Waiting At Any Time to facilitate traffic flow and maintain safety.
 - School Keep Clear Monday – Friday between 0800-0930 & 1430-1600.

- Therefore, in accordance with the County Council's Policy, it is proposed to introduce the above restrictions as per the plans contained within the consultation.

- The Chief Constable, Woodhall Spa Parish Council and East Lindsey District Council have been consulted, along with other local groups/companies.

PUBLIC NOTICE

LINCOLNSHIRE COUNTY COUNCIL (LINCOLN – VARIOUS ROADS) (ONE WAY TRAFFIC) ORDER 20 (PROHIBITION OF WAITING) AMENDMENT ORDER 20


NOTICE IS HEREBY GIVEN that the Lincolnshire County Council propose to make an Order under their powers contained in the Road Traffic Regulation Act 1984, the effect of which will be to:-

- Allow traffic to travel in a westerly direction on Carrington Drive excluding the first 30 metres of Carrington Drive from Skellingthorpe Road(except for cyclists).
- To install new No Waiting at Any Time restrictions on Carrington Drive.
- To install No Waiting Monday – Friday 0800-0930 & 1430 -1600
- To install school keep clear markings Monday – Friday 0800 -0930 & 1430 - 1600

Exemptions to the waiting restrictions only are included which will permit waiting for disabled persons' vehicles and for the purpose of picking up or setting down passengers, loading or unloading of goods, the maintenance of the roads, and works in connection with the supply of gas, electricity, water and telecommunications apparatus.

A copy of the proposed Order and a plan showing the lengths of road concerned with a Statement of Reasons for proposing to make the Order may be inspected at the address given below and the offices of Lincoln City Council, during normal office hours. Details are also available on our website: www.lincolnshire.gov.uk/trafficorders

Objections to the proposals, together with the grounds on which they are made, must be made in writing to Chief Executive - Lincolnshire County Council, Lancaster House, 36 Orchard Street, Lincoln, LN1 1XX or Email: TRO@lincolnshire.gov.uk (For the attention of: Miss T Blyth, Traffic Orders Section) by Thursday 21st July 2022.

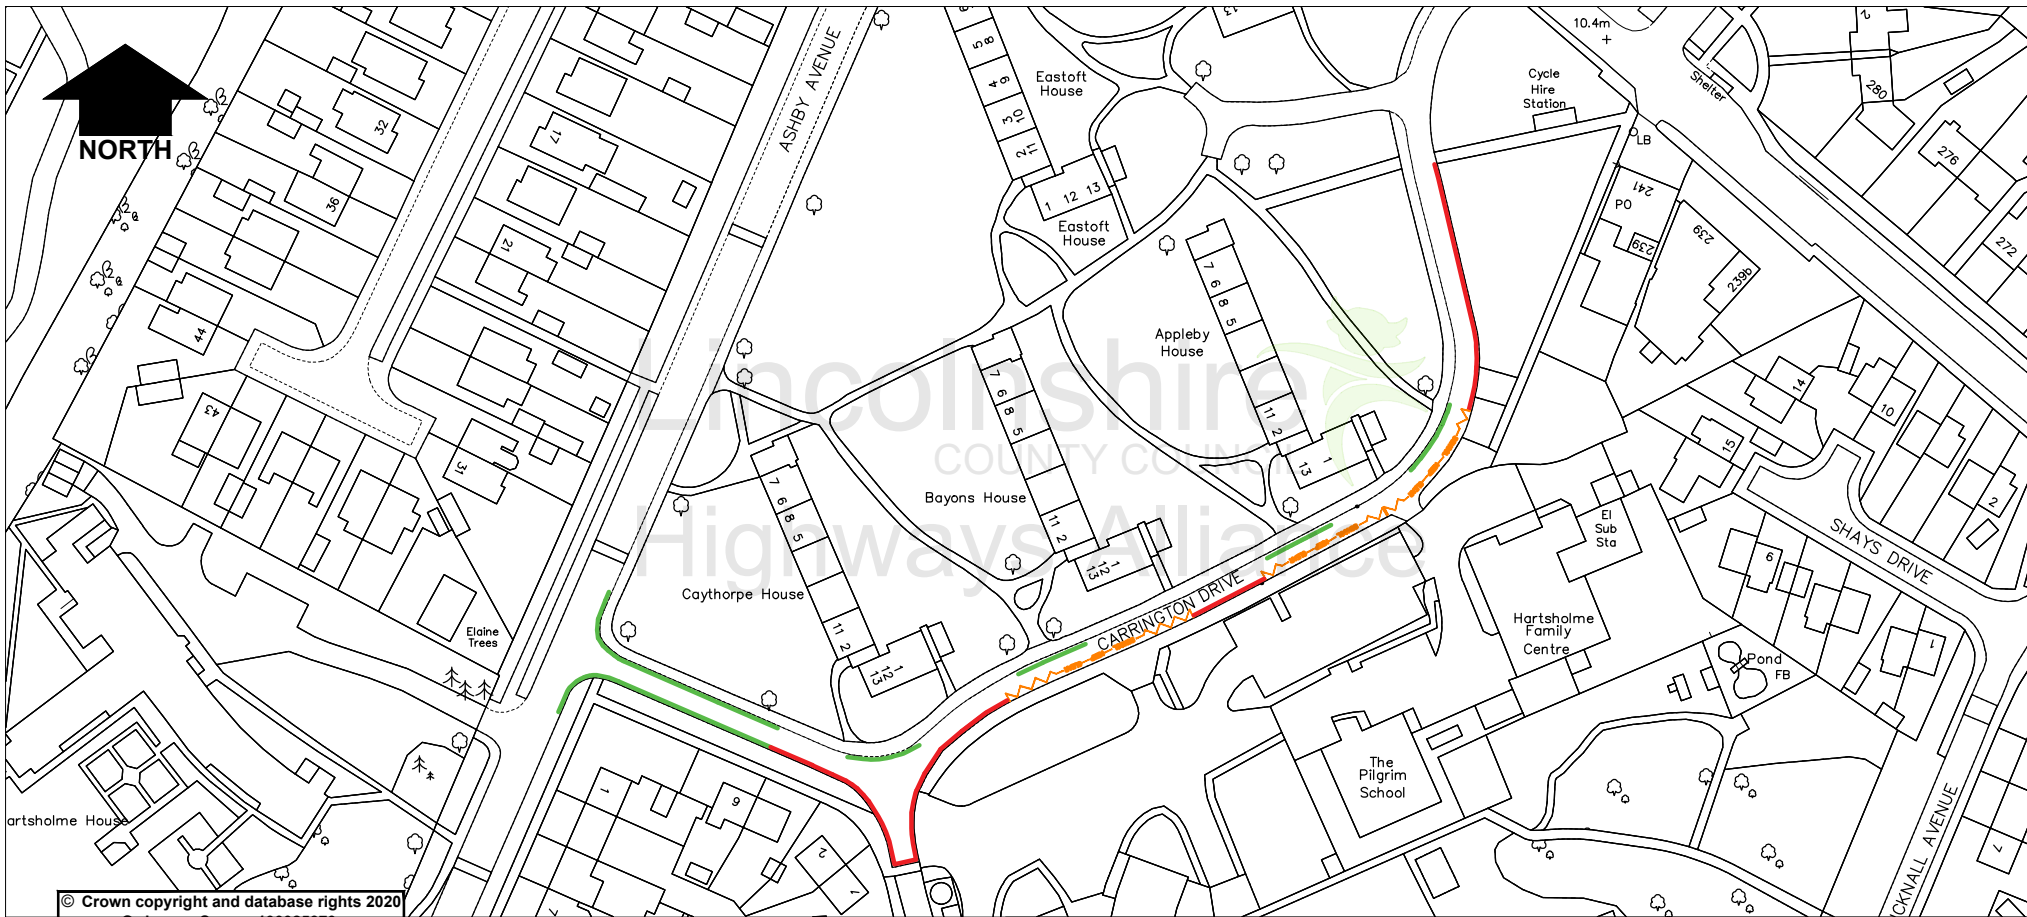


© Crown copyright and database rights 2020
Ordnance Survey 100025370.

Key	
	Existing No Waiting At Anytime
	Proposed Mandatory School Keep Clear Monday - Friday 0800-09:30 & 14:30-1600
	Proposed No Waiting Monday - Friday 0800-09:30 & 14:30-1600
	Proposed No Waiting At Anytime

Lincolnshire
COUNTY COUNCIL
Highways Alliance
Lancaster House, 36 Orchard Street, Lincoln, LN1 1YZ

Rev.	Description	Drawn	Ch'kd	Auth	Date
	Lincoln, Various Locations	TB			April 22
	756				
	Proposed waiting restrictions				
	H/TB/756/001	0			NTS

Apr 28, 2022 - 2:17pm \\pccent\users\user\comment\Traffic_Regulation_Order\Schemes\Master_Folder\DO NOT CHANGE\501-9001756_Sawley_Green\H/School_Highways\H/TB/756 CAD_Plan.dwg

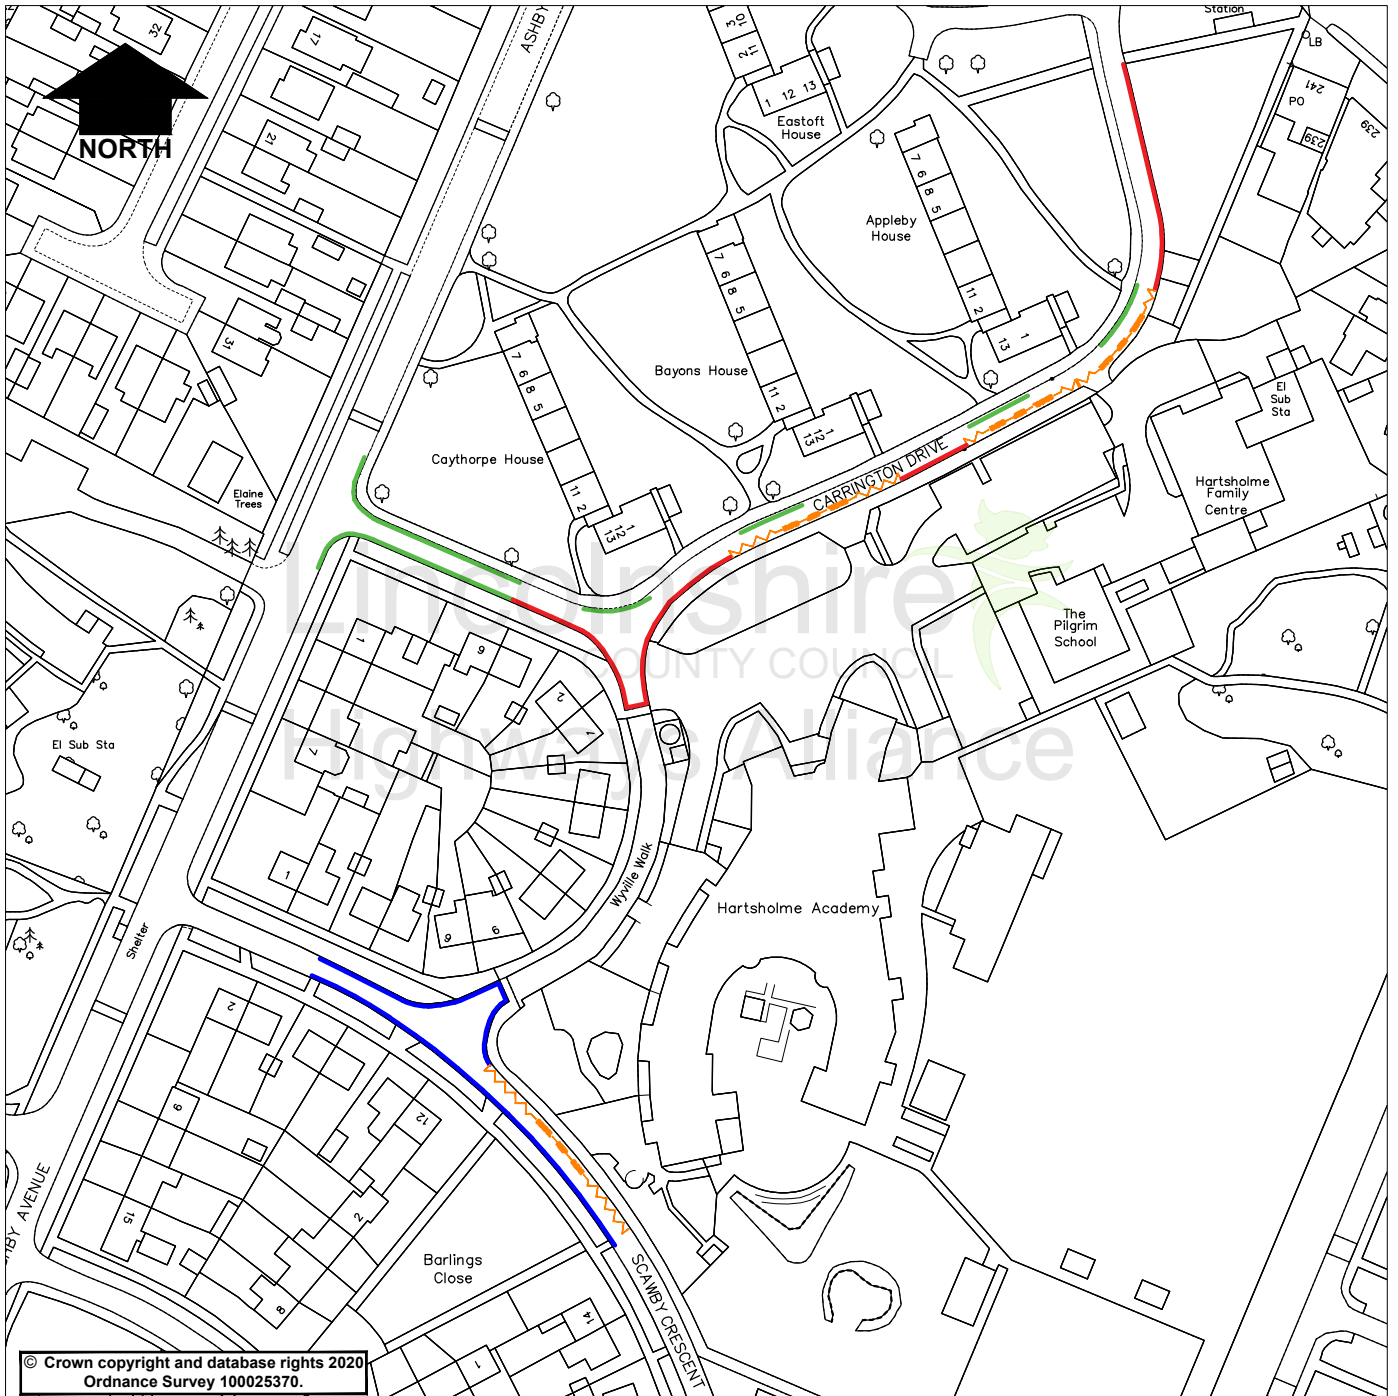

Key	
	Existing No Waiting At Anytime
	Proposed Mandatory School Keep Clear Monday - Friday 0800-09:30 & 14:30-1600
	Proposed No Waiting Monday - Friday 0800-09:30 & 14:30-1600
	Proposed No Waiting At Anytime


Lincolnshire
COUNTY COUNCIL

Highways Alliance

Lancaster House
36 Orchard Street
Lincoln
LN1 1XX

Rev.	Description	Drawn	Ch'kd	Auth	Date
	Lincoln, Various Locations	TB			FEB22
	Project No. 756				
	Drawing Title: Proposed Waiting Restriction				Scale: 1:?? @A4
	Drawing No. H/TB/756/003				Rev. 0

Apr 28, 2022 - 2:16pm \\lpc\pc\users\user\common\Traffic Regulation Orders\Schemes Master Folder\DO NOT CHANGE\001-400\756 Scamby Crescent School\Hatspact\CADNEW CAD Plan.dwg

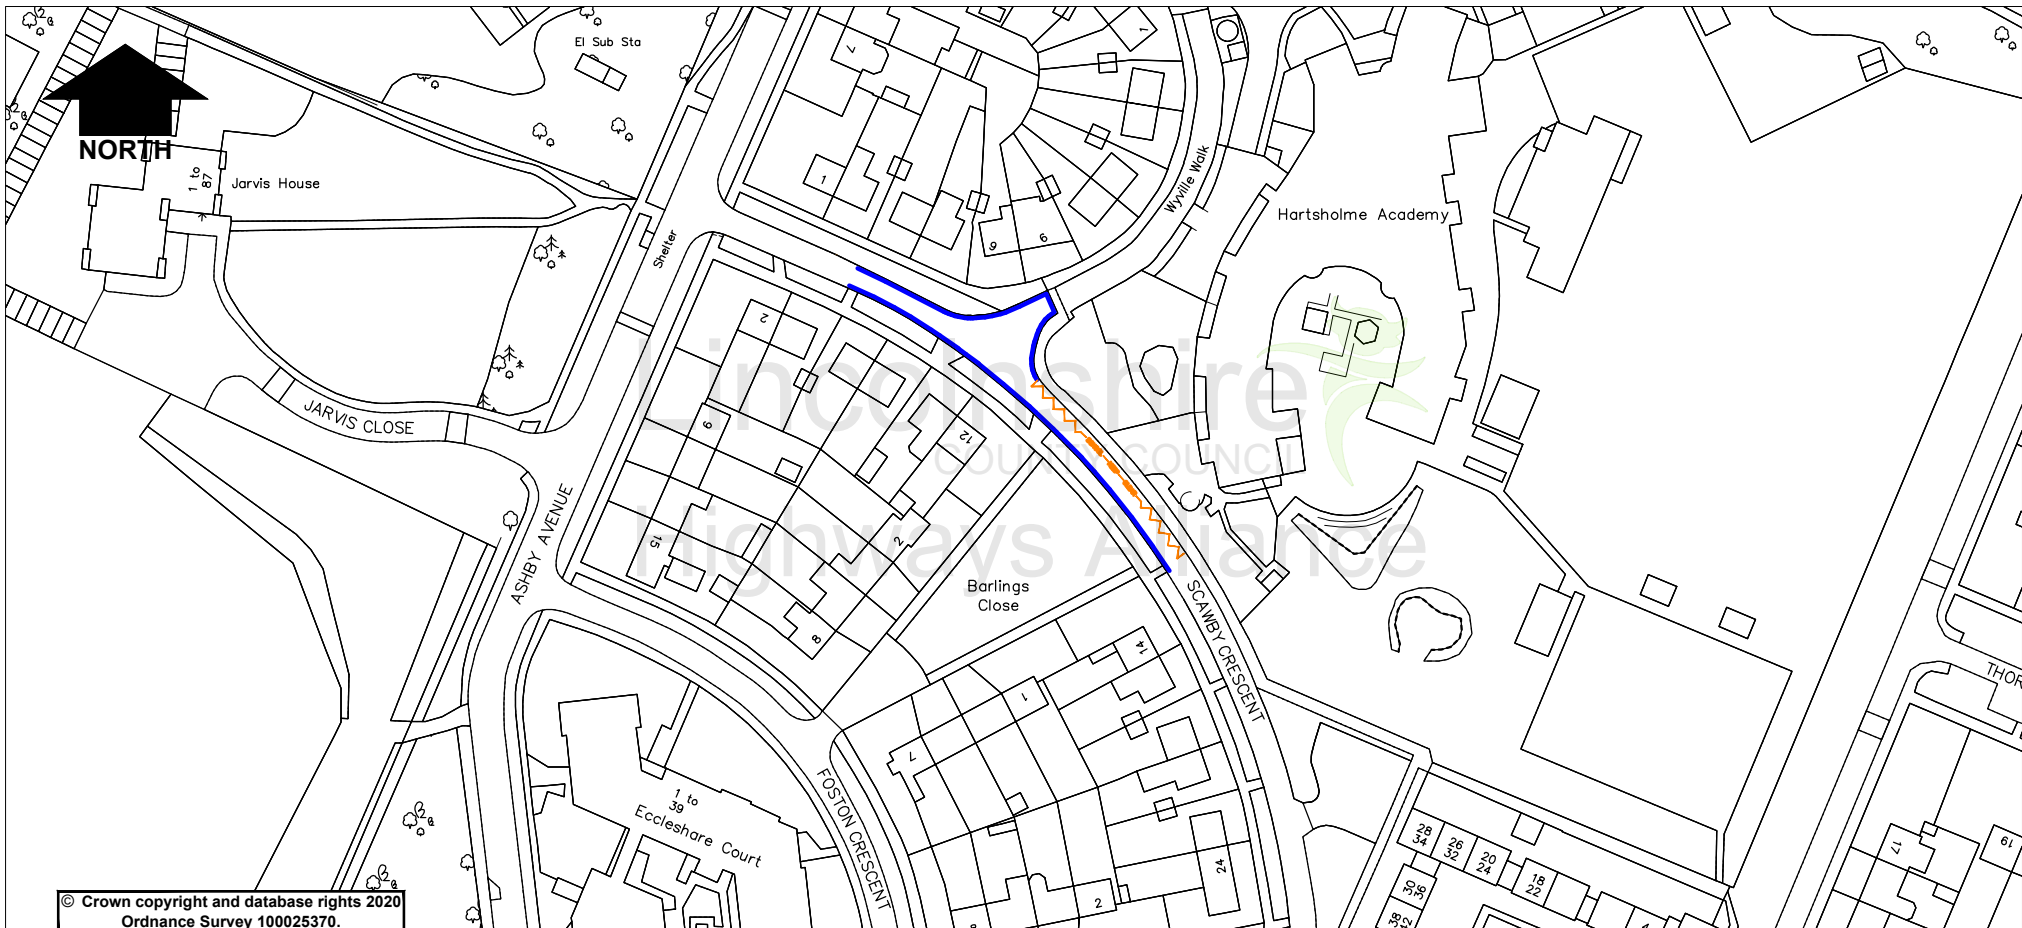


© Crown copyright and database rights 2020
Ordnance Survey 100025370.

Key	
	Existing No Waiting At Anytime
	Proposed Mandatory School Keep Clear Monday - Friday 0800-09:30 & 14:30-1600
	Proposed No Waiting Monday - Friday 0800-09:30 & 14:30-1600
	Proposed No Waiting At Anytime

Lincolnshire
COUNTY COUNCIL
Highways Alliance
Lancaster House, 36 Orchard Street, Lincoln, LN1 1YZ

Rev.	Description	Drawn	Ch'kd	Auth	Date
	Lincoln, Various Locations	TB			April 22
	756				
	Proposed Waiting Restrictions				
	H/TB/756/002	0			

Apr 28, 2022 - 2:17pm \\ipcent\users\user\comment\Traffic_Regulation_Order\Schemes\Master_Folder\DO NOT CHANGE\501-9001756_Sawley_Green\Hid\pdr\CAD\NEW CAD_Plan.dwg

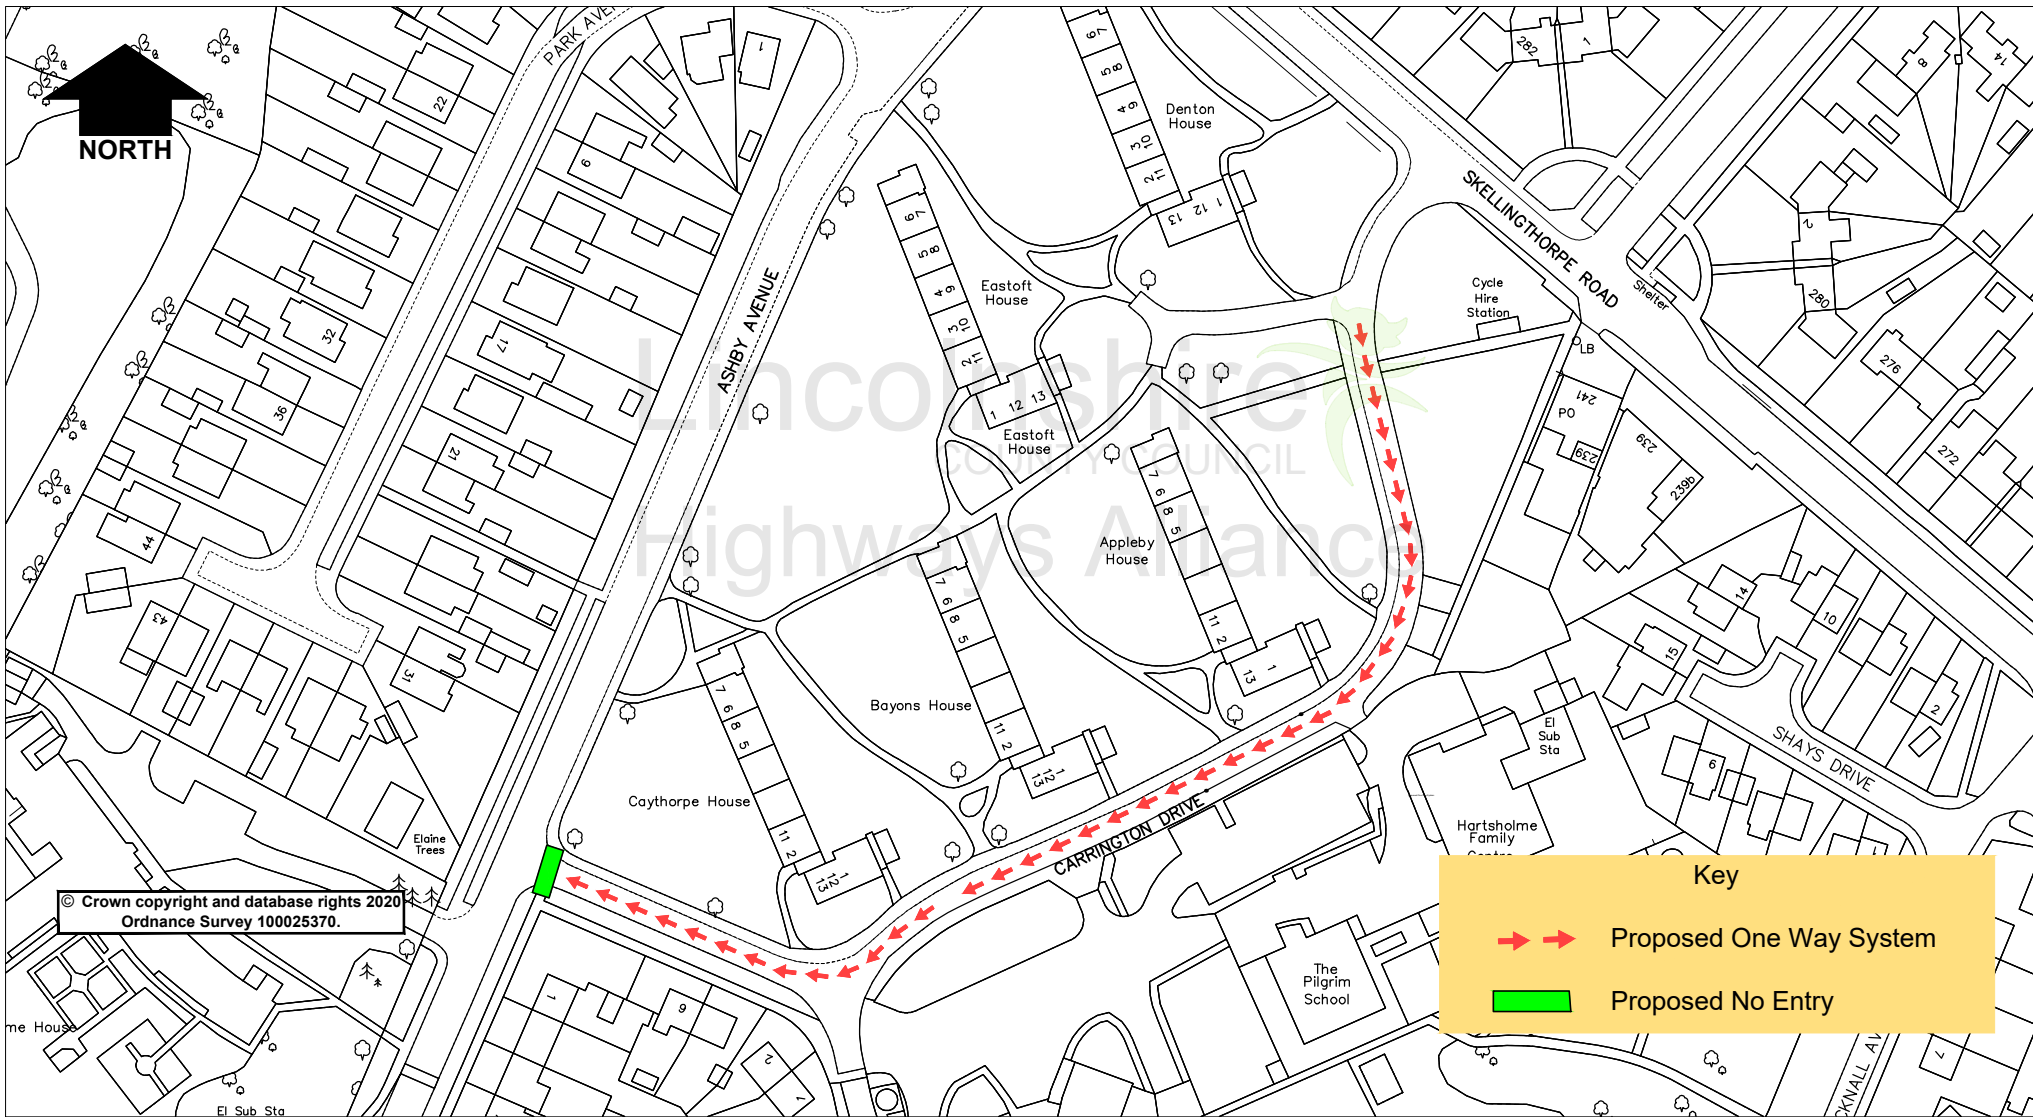

© Crown copyright and database rights 2020
Ordnance Survey 100025370.

Key

Proposed One Way System
 Proposed No Entry

Lincolnshire
COUNTY COUNCIL
Highways Alliance
Lancaster House, 36 Orchard Street, Lincoln, LN1 1YZ

<small>Project</small>	Lincoln, Carrington Drive	<small>Drawn</small>	TB	<small>Date</small>	JUNE 22
<small>Status</small>	<small>Project No.</small>	<small>Ch'kd</small>		<small>Date</small>	
<small>Drawing Title</small>	756		<small>Auth</small>	<small>Traced</small>	
<small>Drawing No.</small>	Proposed One Way System		<small>Rev.</small>	<small>Scale</small>	
	H/TB/756/004	0		NTS	

Jun 21 2022 - 11:23am \\lpsen\users\user\commont\Traffic_Regulation\Ordns\Schemes_Master_Folder\DO NOT CHANGE\01-1900756_Swanley Crescent School Hoopart\CAD\One-Way.dwg