


X-Refs & Blocks used in this Drawing
 x-osbase
 x-x-raster 50k base
 x-Location plan Belton
 x-S58 Extents Belton

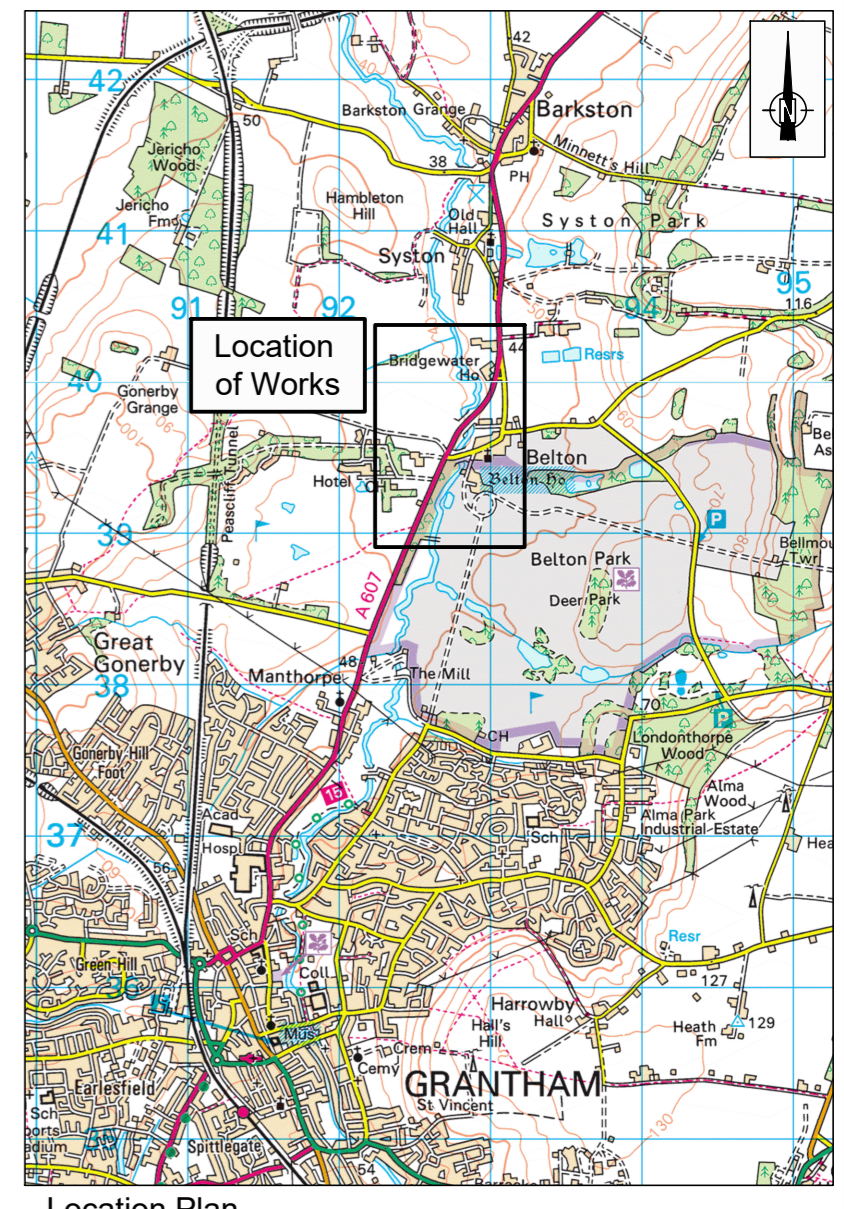

Key:
— Section 58 Restriction

WORK IN PROGRESS

LIVE WORKING DRAWING CURRENTLY UNDER AMENDMENT AND SUBJECT TO UNRECORDED CHANGES PRIOR TO APPROVAL. DO NOT ISSUE THIS DRAWING

Revision	Description	Drawn By	CAD By	Approved By	Approval Date

Amendment Details

1st Approval by: _____ Date: _____

Drawn/Designed by: HM
 Created By: MRG
 CAD Drawing Creation
 Date: 4/4/2022

Scale: 1:500
 Primary: 1:500
 Secondary: 1:50,000
 (Do not scale from this drawing)

TSP, Highways
 County Offices
 Newland, Lincoln LN1 1YL
 Customer Service Centre: (01522) 732970

Drawing Number: 0742 / 01 / 9001
 Scheme Reference: / ID Number / Drawing Series No.
 Revision Number: /

Alternative Scheme Code: _____ Road No: A607
 Parish: BELTON

Structure No: N/A | SCN No: N/A | Site Ref: N/A

Description:
 LINCOLN ROAD
 (BRIDGEWATER HOUSE TO BELTON HOUSE)
 C/WAY RESURFACING/RECONSTRUCTION
 SECTION 58 EXTENTS

LINCOLNSHIRE COUNTY COUNCIL - Reproduced from Ordnance Survey material with the permission of Ordnance Survey on behalf of the Controller of Her Majesty's Stationery Office © Crown copyright. Unauthorised reproduction infringes Crown copyright and may lead to prosecution or civil proceedings. OS Licence 1000025370
 TSP 8/2016 Issue 2016