

**LINCOLNSHIRE COUNTY COUNCIL  
(PINCHBECK – FENGATE ROAD & MILL GREEN ROAD)  
(30MPH SPEED LIMIT) ORDER 2022**

**STATEMENT OF REASONS**

- When comparing the conditions to the current speed limit policy, a 30mph speed limit is recommended.
- Therefore, in accordance with the County Council's Policy, it is proposed to introduce a speed limit as per the schedule in the Order.
- The Chief Constable, Pinchbeck Parish Council and South Holland District Council have been consulted, along with other local groups/companies.

# **PUBLIC NOTICE**

## **LINCOLNSHIRE COUNTY COUNCIL (PINCHBECK – FENGATE ROAD & MILL GREEN ROAD) (30MPH SPEED LIMIT) ORDER 2022**


NOTICE IS HEREBY GIVEN that the Lincolnshire County Council propose to make an Order under their powers contained in the Road Traffic Regulation Act 1984, the effect of which will be to reduce the existing 40mph speed limit on Fengate Road & Mill Green Road, Pinchbeck to 30mph.

A copy of the plan showing the lengths of road concerned along with a Statement of Reasons for proposing to make the Order may be inspected on our website: [www.lincolnshire.gov.uk/trafficorders](http://www.lincolnshire.gov.uk/trafficorders)

If you are unable to view our website the documents can be supplied to you by contacting us using the contact details below or calling our Customer Service Centre on 01522 782070 during office hours.

You may also be able to view these documents at the offices of South Holland District Council, during normal office hours.

Representations to the proposals must be made in writing to Chief Executive - Lincolnshire County Council, Lancaster House, 36 Orchard Street, Lincoln, LN1 1XX or Email: [TRO@lincolnshire.gov.uk](mailto:TRO@lincolnshire.gov.uk) (For the attention of: Mr J Earls, Traffic Orders Section) by **28<sup>th</sup> July 2022**.

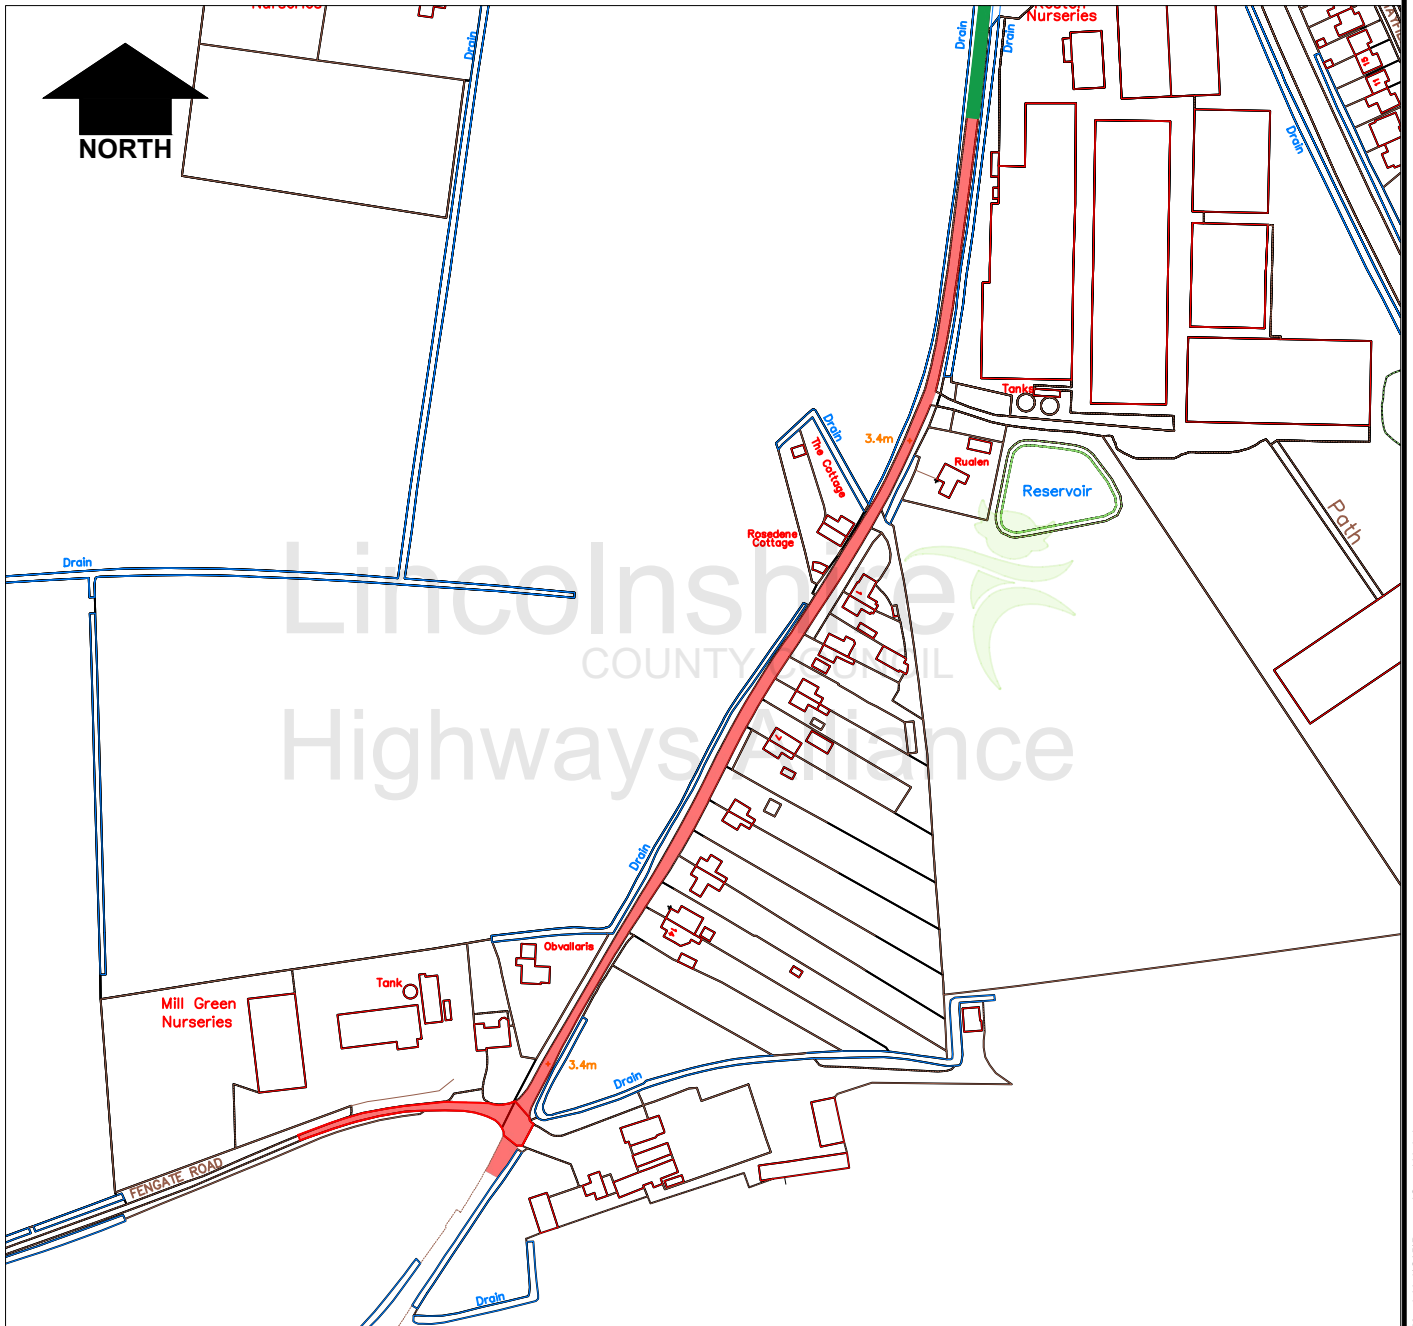

Lincolnshire  
COUNTY COUNCIL  
Highways Alliance

© Crown copyright and database rights 2021  
Ordnance Survey 100025370.

**Key**

- Proposed 30mph Speed Limit
- Existing 30mph Speed Limit

Rev.	Description	Drawn	Ch'kd	Auth	Date
------	-------------	-------	-------	------	------

Project		Mill Green Road 30mph Limit		Drawn	JE	Date	04.22
Status		226		Ch'kd		Date	
Drawing Title		Proposed Speed Limit		Auth		Traced	
Drawing No.		H/JE/226/002		Scale		NTS @A4	
				Rev.		0	

**Lincolnshire**  
COUNTY COUNCIL  
**Highways Alliance**

Lancaster House  
36 Orchard Street  
Lincoln  
LN1 1XX