

LINCOLNSHIRE COUNTY COUNCIL
(TWENTY – A151 SPALDING ROAD & STATION ROAD)
(30MPH & 50MPH SPEED LIMIT) ORDER 2022

STATEMENT OF REASONS

- When comparing the conditions to the current speed limit policy, a 50mph & 30mph speed limit is recommended.
- Therefore, in accordance with the County Council's Policy, it is proposed to introduce a speed limit as per the schedule in the Order.
- The Chief Constable, Deeping St Nicholas Parish Council and South Kesteven District Council have been consulted, along with other local groups/companies.

PUBLIC NOTICE

LINCOLNSHIRE COUNTY COUNCIL (TWENTY – A151 SPALDING ROAD & STATION ROAD) (30MPH & 50MPH SPEED LIMIT) ORDER 20


NOTICE IS HEREBY GIVEN that the Lincolnshire County Council propose to make an Order under their powers contained in the Road Traffic Regulation Act 1984, the effect of which will be to install a new 30mph speed limit on Station Road and a 50mph speed limit on the A151 Spalding Road in the village of Twenty.

A copy of the plan showing the lengths of road concerned along with a Statement of Reasons for proposing to make the Order may be inspected on our website: www.lincolnshire.gov.uk/trafficorders

If you are unable to view our website the documents can be supplied to you by contacting us using the contact details below or calling our Customer Service Centre on 01522 782070 during office hours.

You may also be able to view these documents at the offices of South Kesteven District Council, during normal office hours.

Representations to the proposals must be made in writing to Chief Executive - Lincolnshire County Council, Lancaster House, 36 Orchard Street, Lincoln, LN1 1XX or Email: TRO@lincolnshire.gov.uk (For the attention of: Mr J Earls, Traffic Orders Section) by **23rd September 2022**.

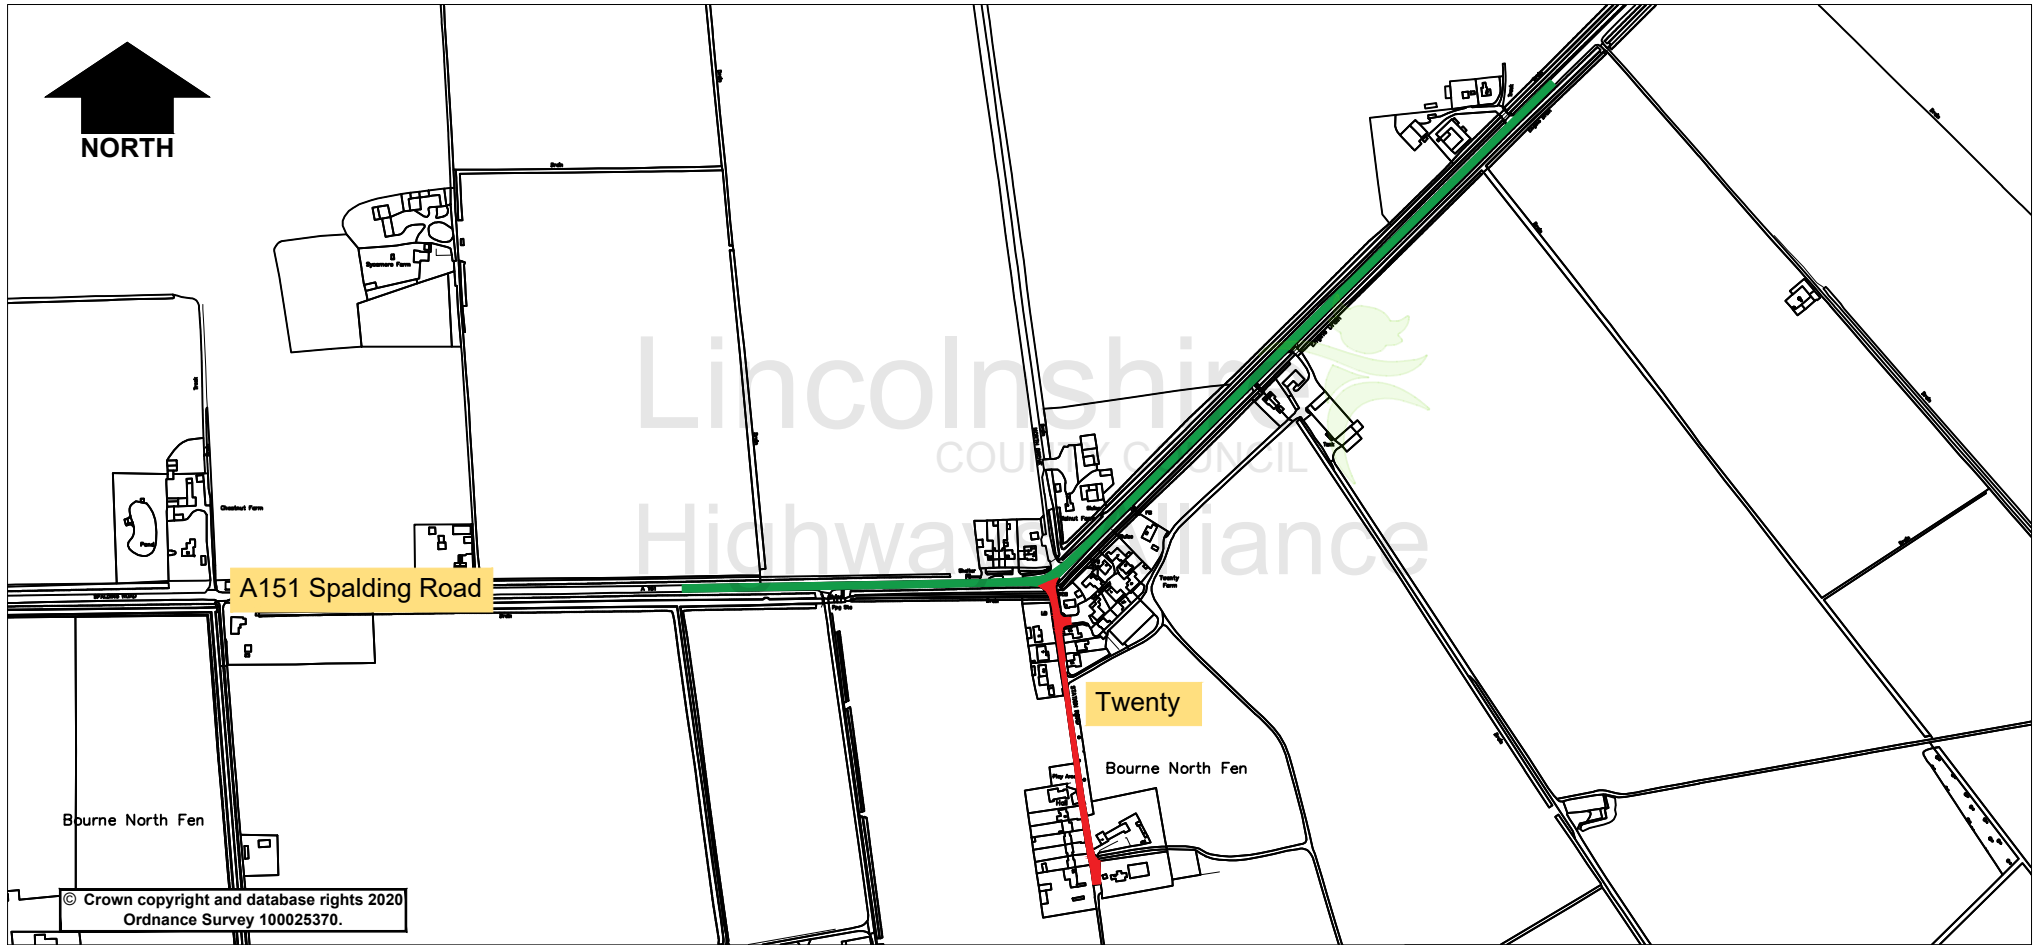

© Crown copyright and database rights 2020
Ordnance Survey 100025370.

Key

- Proposed 50mph Speed Limit
- Proposed 30mph Speed Limit

Lincolnshire
COUNTY COUNCIL
Highways Alliance
Lancaster House, 36 Orchard Street, Lincoln, LN1 1YZ

Project A151 Twenty Corner New Speed Limit

Status Project No. 316

Drawing Title Proposed Speed Limits

Drawing No. H/JE/316/002

Rev.	Description	Drawn	Ch'kd	Auth	Date
		JE			06/22
0					NTS @A4

Jun 27 2022 - 3:12pm \\ipoint\users\user\comment\Traffic Regulation Orders\Schemes Master Folder DO NOT CHANGE\201 - 500316 A151 Twenty Corner New Speed Limit\CAD\TPO Plan.dwg