

**LINCOLNSHIRE COUNTY COUNCIL  
(LINCOLN – VARIOUS ROADS)  
(PROHIBITION OF WAITING) AMENDMENT ORDER 2022**

**STATEMENT OF REASONS**

- Concerns have been expressed with regards to parking in the vicinity of the school.
- Vehicles have regularly been observed parking inconsiderately resulting in difficulties for all road users and raising safety concerns.
- The proposals will facilitate traffic flow, ensure all accesses are kept clear and improve visibility and road safety for all users.
- Therefore, in accordance with the County Council's Policy, it is proposed to prohibit waiting as set out on the plans to the Order.
- The Chief Constable and South Kesteven District Council have been consulted, along with other local groups/companies.

# **PUBLIC NOTICE**

## **LINCOLNSHIRE COUNTY COUNCIL (LINCOLN – VARIOUS ROADS) (ONE WAY TRAFFIC) ORDER 20 (PROHIBITION OF WAITING) AMENDMENT ORDER 20**


NOTICE IS HEREBY GIVEN that the Lincolnshire County Council propose to make an Order under their powers contained in the Road Traffic Regulation Act 1984, the effect of which will be to:-

- Allow traffic to travel in a westerly direction on Carrington Drive excluding the first 30 metres of Carrington Drive from Skellingthorpe Road(except for cyclists).
- To install new No Waiting at Any Time restrictions on Carrington Drive.
- To install No Waiting Monday – Friday 0800-0930 & 1430 -1600
- To install school keep clear markings Monday – Friday 0800 -0930 & 1430 - 1600

Exemptions to the waiting restrictions only are included which will permit waiting for disabled persons' vehicles and for the purpose of picking up or setting down passengers, loading or unloading of goods, the maintenance of the roads, and works in connection with the supply of gas, electricity, water and telecommunications apparatus.



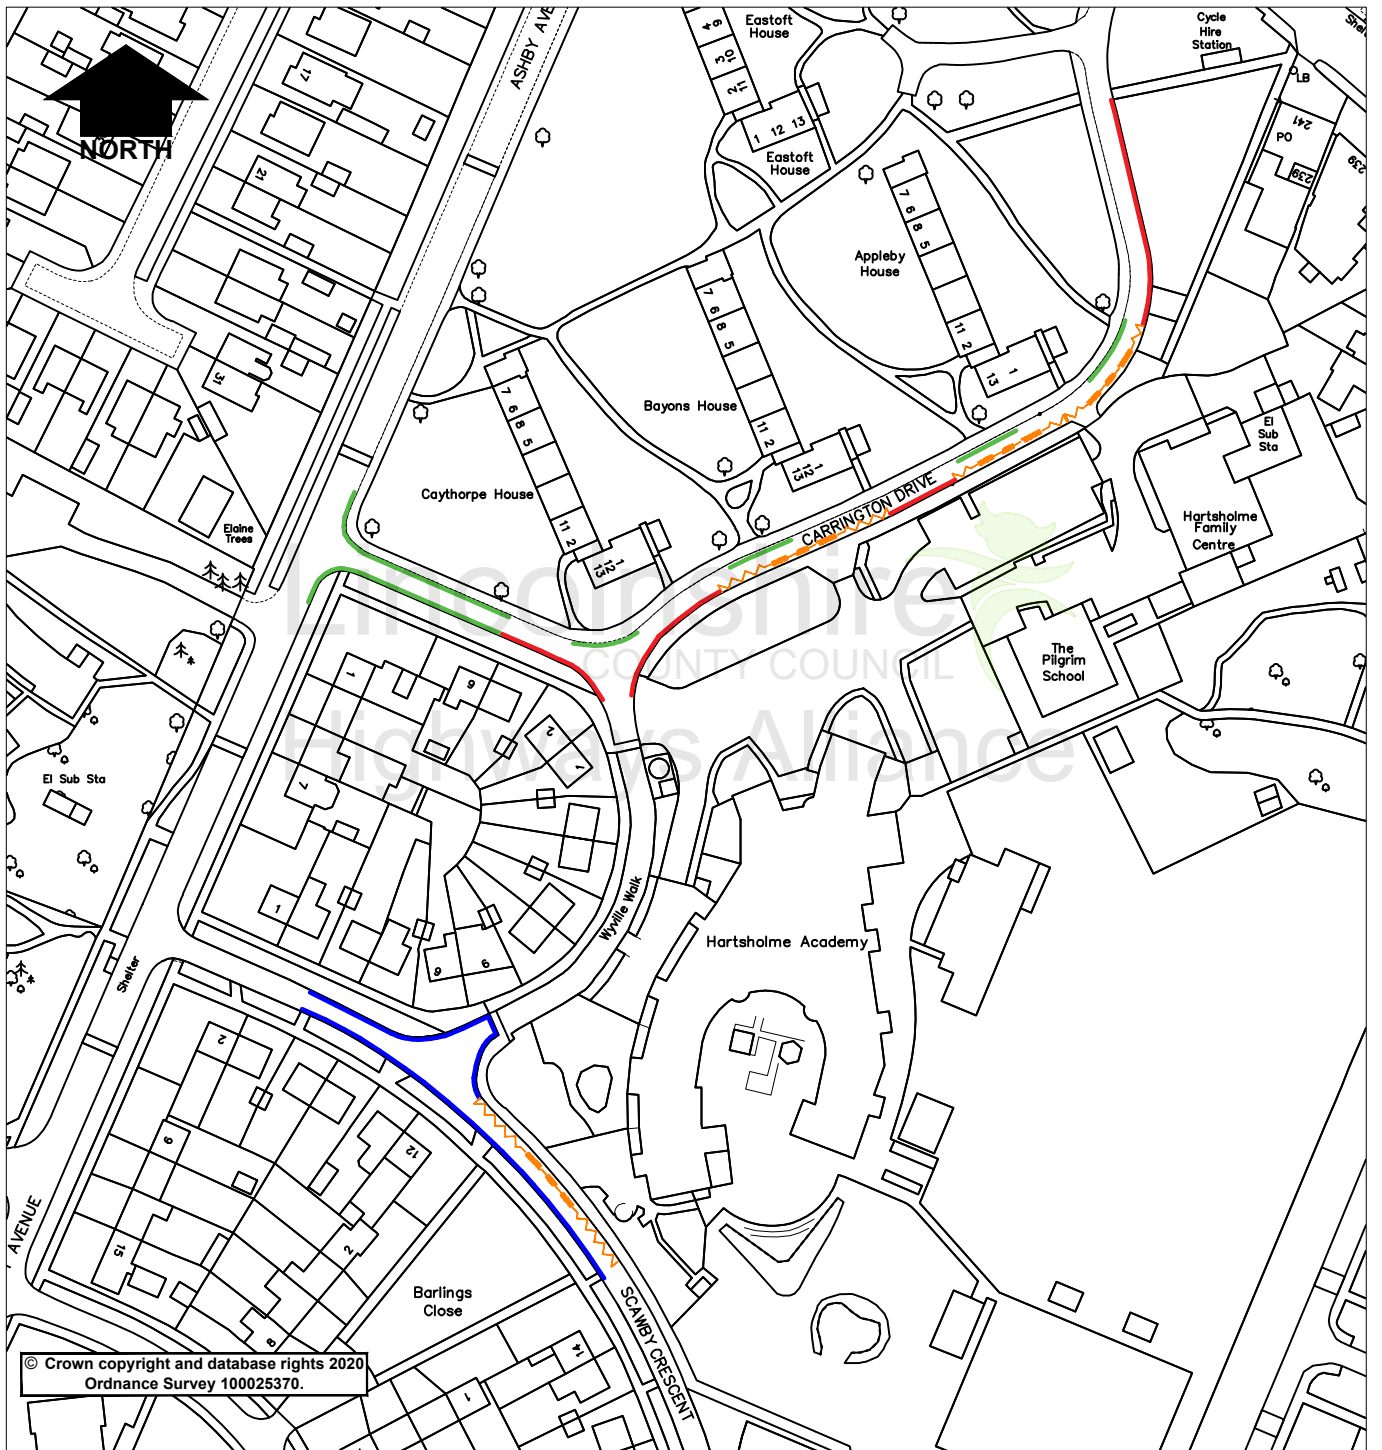

A copy of the proposed Order and a plan showing the lengths of road concerned with a Statement of Reasons for proposing to make the Order may be inspected at the address given below and the offices of Lincoln City Council, during normal office hours. Details are also available on our website: [www.lincolnshire.gov.uk/trafficorders](http://www.lincolnshire.gov.uk/trafficorders)

Objections to the proposals, together with the grounds on which they are made, must be made in writing to Chief Executive - Lincolnshire County Council, Lancaster House, 36 Orchard Street, Lincoln, LN1 1XX or Email: [TRO@lincolnshire.gov.uk](mailto:TRO@lincolnshire.gov.uk) (For the attention of: Miss T Blyth, Traffic Orders Section) by Thursday 6<sup>th</sup> October 2022.



© Crown copyright and database rights 2020  
Ordnance Survey 100025370.

Key:

-  Proposed No Waiting Monday - Friday 0800 - 0930 & 1430 - 1600
-  Proposed No Waiting At Anytime
-  Proposed Mandatory School Keep Clear Monday - Friday 0800 - 0930 & 1430 - 1600
-  Existing No Waiting At Anytime

Rev.	Description	Drawn	Ch'kd	Auth	Date
		TB			AUG22

**Lincolnshire**  
COUNTY COUNCIL  
**Highways Alliance**

Lancaster House  
36 Orchard Street  
Lincoln  
LN1 1XX

Project		Carrington Drive and Scawby Crescent, Lincoln		Drawn	Date
Status		Project No.	756	Ch'kd	Date
Drawing Title				Auth	Traced
Proposed Waiting Restriction				Scale	1:?? @A4
Drawing No.				Rev.	0
H/TB/756/003					



© Crown copyright and database rights 2020  
Ordnance Survey 100025370.


Key:

- Proposed No Waiting At Anytime
- ~ Proposed Mandatory School Keep Clear Monday - Friday 0800 - 0930 & 14:30 - 1600
- Existing No Waiting At Anytime

Rev.	Description	Drawn	Ch'kd	Auth	Date
		TB			AUGUST 22
0					NTS

**Lincolnshire**  
COUNTY COUNCIL  
**Highways Alliance**  
Lancaster House, 36 Orchard Street, Lincoln, LN1 1YZ

Project		Lincoln, Carrington Drive			
Status	Project No.	756			
Drawing Title		Proposed waiting restrictions			
Drawing No.		H/TB/756/001			

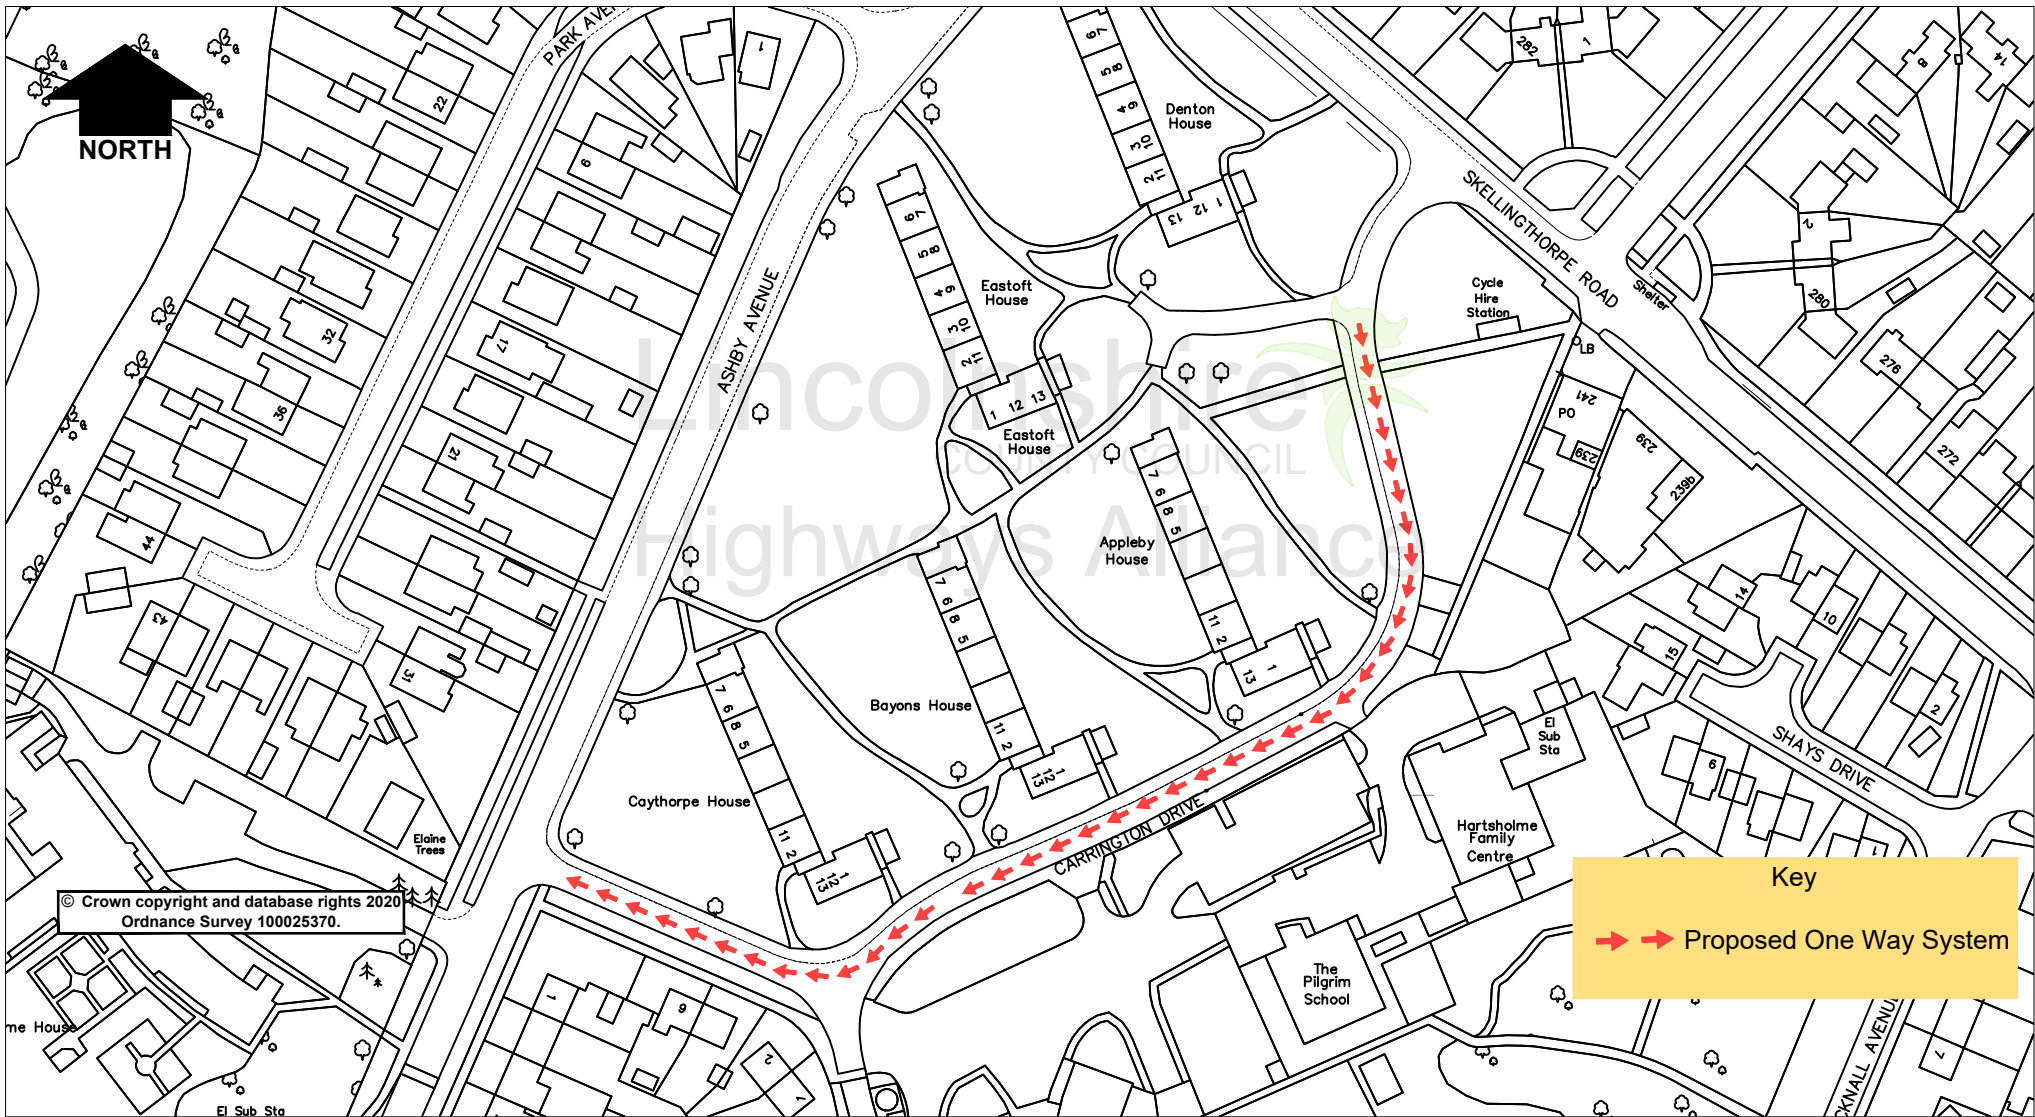

**Key**

→ → Proposed One Way System


© Crown copyright and database rights 2020  
Ordnance Survey 100025370.

**Lincolnshire**  
COUNTY COUNCIL

**Highways Alliance**



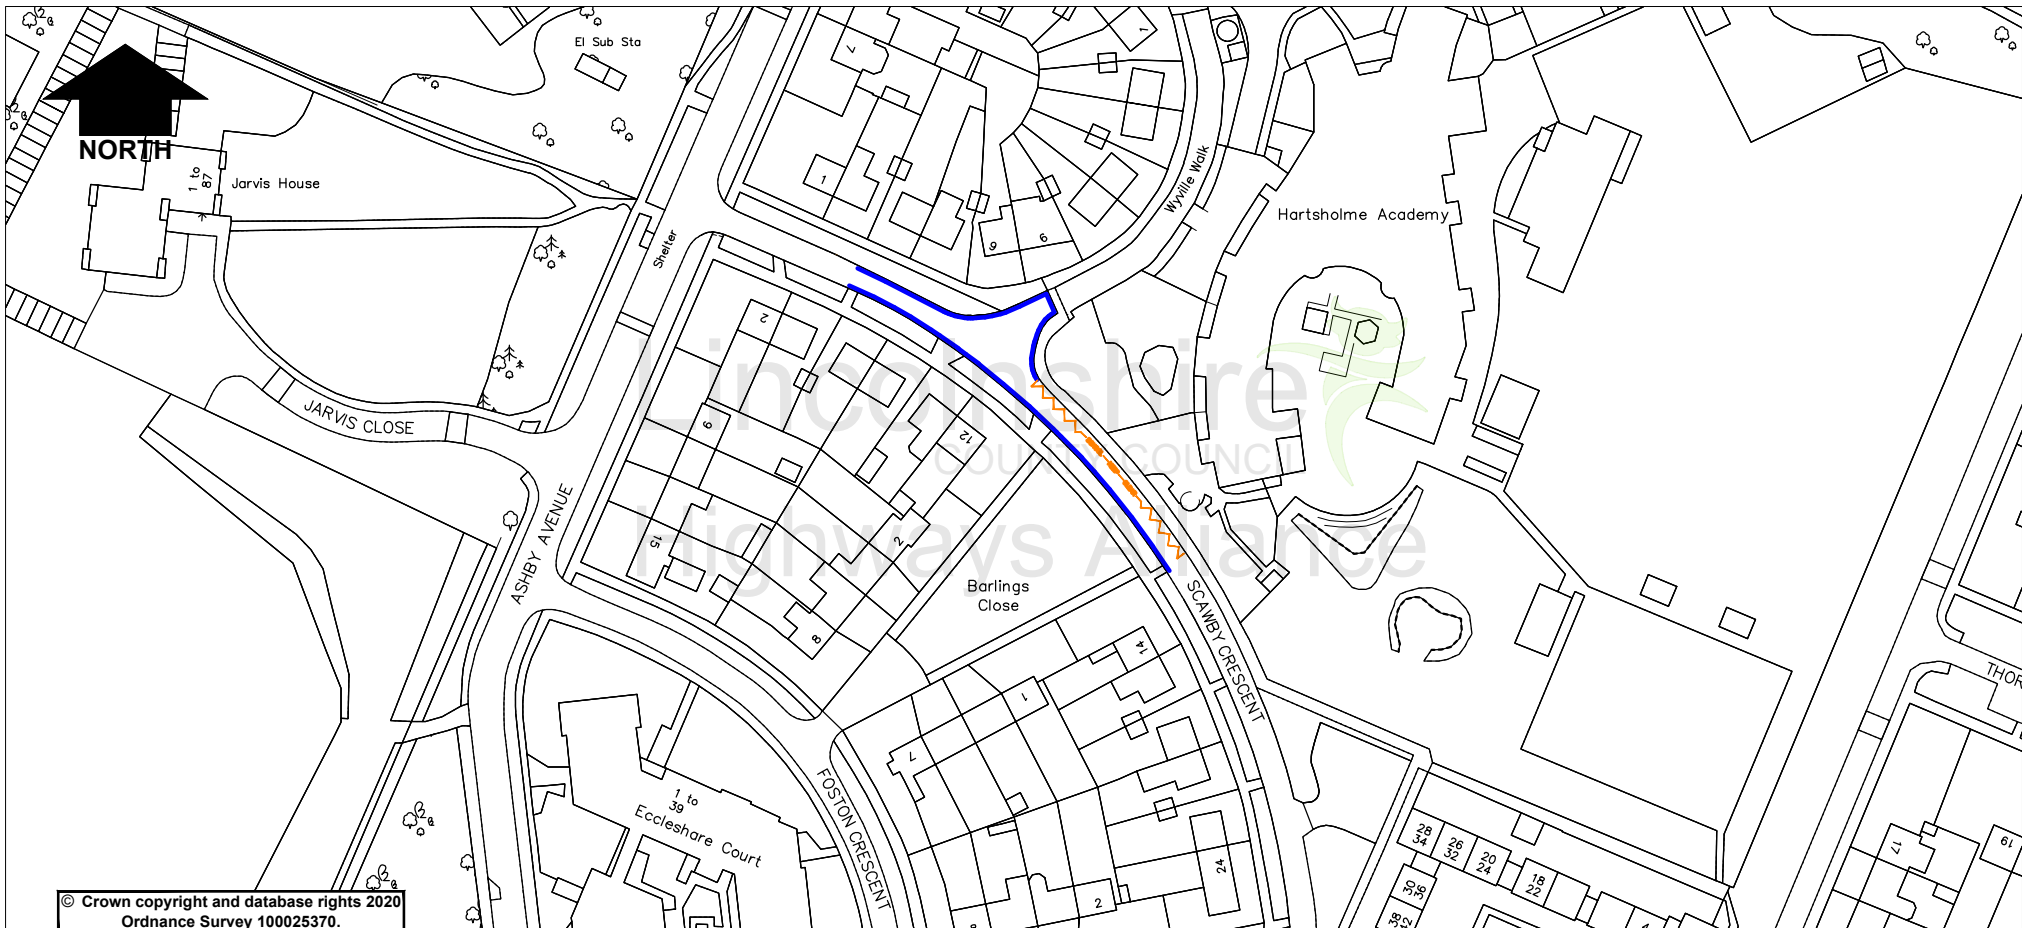

Lancaster House, 36 Orchard Street, Lincoln, LN1 1YZ

Project	Lincoln, Carrington Drive		Drawn	Ch'kd	Auth	Date
Status	Project No.	756	TB			APRIL 22
Drawing Title	Proposed One Way System		Auth		Traced	
Drawing No.	H/TB/756/004		Rev.	0	Scale	NTS



© Crown copyright and database rights 2020  
Ordnance Survey 100025370.

Key

-  Existing No Waiting At Anytime
-  Proposed Mandatory School Keep Clear Monday - Friday 0800-09:30 & 14:30-1600
-  Proposed No Waiting Monday - Friday 0800-09:30 & 14:30-1600
-  Proposed No Waiting At Anytime

Rev.	Description	Drawn	Ch'kd	Auth	Date
		TB			April 22
		0			

**Lincolnshire**  
COUNTY COUNCIL  
**Highways Alliance**  
Lancaster House, 36 Orchard Street, Lincoln, LN1 1YZ

Project		Lincoln, Various Locations		Project	Drawn	Date
Status	Project No.	756		Ch'kd	TB	Date
Drawing Title		Proposed Waiting Restrictions		Auth		Traced
Drawing No.		H/TB/756/002		Rev.	0	Scale