

**LINCOLNSHIRE COUNTY COUNCIL
(HECKINGTON – CHURCH STREET)
(PROHIBITION OF WAITING) AMENDMENT ORDER 20**

STATEMENT OF REASONS

- Following investigations at the above mentioned location it was found that there is an increased need for restrictions to improve visibility on Church Street, Heckington.
- The proposals will remove any parked vehicles and improve visibility and road safety for all users.
- Therefore, in accordance with the County Council's Policy, it is proposed to prohibit waiting as set out on the Plans to the Order.
- The Chief Constable, North Kesteven District Council have been consulted, along with other local groups/companies.

PUBLIC NOTICE

LINCOLNSHIRE COUNTY COUNCIL (HECKINGTON – CHURCH STREET) (PROHIBITION OF WAITING) AMENDMENT ORDER 20

NOTICE IS HEREBY GIVEN that the Lincolnshire County Council propose to make an Order under their powers contained in the Road Traffic Regulation Act 1984, the effect of which will be to prohibit waiting on Church Street, Heckington in the vicinity of house numbers 61 to 71 and outside number 22 onto Cameron Street.


Exemptions are included which will permit waiting for disabled persons' vehicles and for the purpose of picking up or setting down passengers, loading or unloading of goods, the maintenance of the roads, and works in connection with the supply of gas, electricity, water and telecommunications apparatus.

A copy of the plan showing the lengths of road concerned along with a Statement of Reasons for proposing to make the Order may be inspected on our website: www.lincolnshire.gov.uk/trafficorders

If you are unable to view our website the documents can be supplied to you by contacting us using the contact details below or calling our Customer Service Centre on 01522 782070 during office hours.

You may also be able to view these documents at the offices of North Kesteven District Council, during normal office hours.

Objections to the proposals, together with the grounds on which they are made, must be made in writing to Chief Executive - Lincolnshire County Council, Lancaster House, 36 Orchard Street, Lincoln, LN1 1XX or Email: TRO@lincolnshire.gov.uk (For the attention of: Miss L Sheehan, Traffic Orders Section) by **23rd November 2022**.

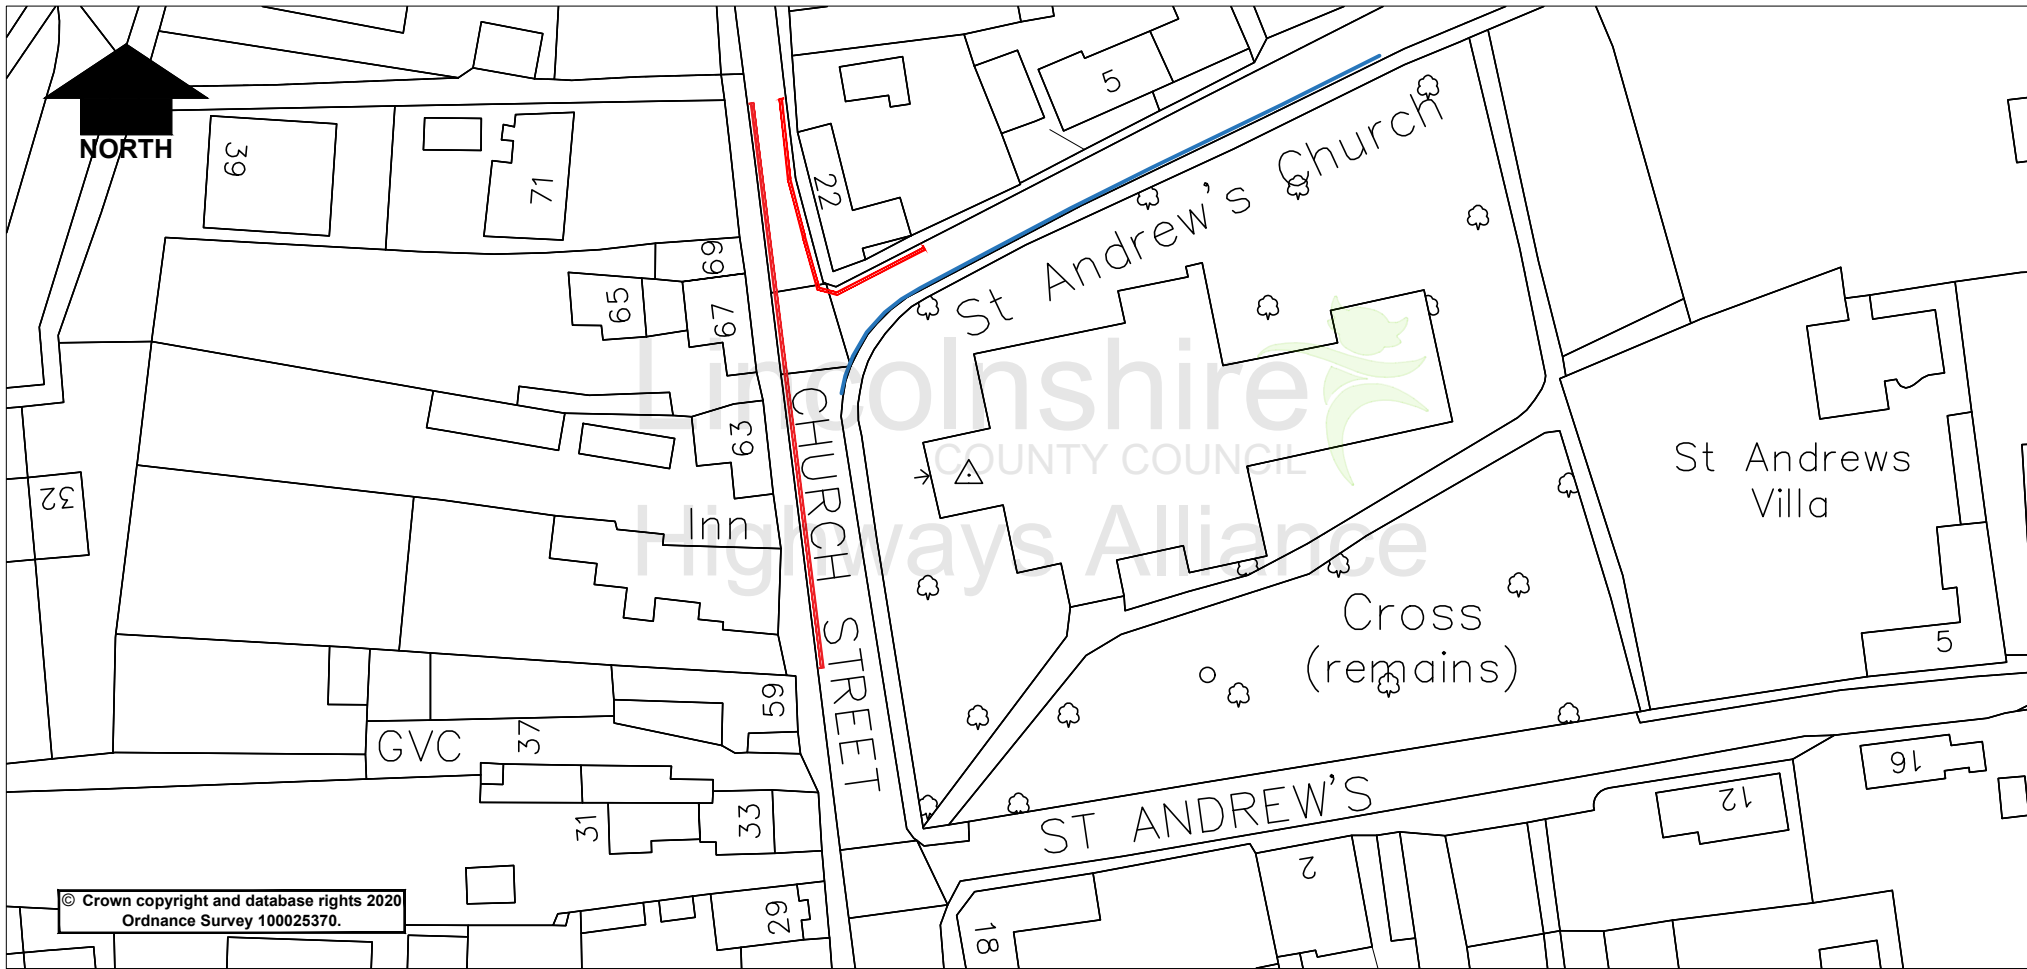

© Crown copyright and database rights 2020
Ordnance Survey 100025370.

Key:

- Proposed 'No Waiting at any time'
- Existing 'No Waiting Mon-Sat 8am-6pm'

Lincolnshire
COUNTY COUNCIL
Highways Alliance
Lancaster House, 36 Orchard Street, Lincoln, LN1 1YZ

Project
Church Street, Heckington

Status
Project No.
554

Drawing Title
Proposed Waiting Restrictions

Drawing No.
H/KF/554/002

Rev.	Description	Drawn	Ch'kd	Auth	Date
			KF		August 20
			JE		August 20
			0		NTS @A4