

**LINCOLNSHIRE COUNTY COUNCIL
(LINCOLN – GREETWELL ROAD)
(PROHIBITION OF WAITING) AMENDMENT ORDER 20**

STATEMENT OF REASONS

- Following investigations at the above-mentioned location it was found that there is an increased need for restrictions to improve visibility Greetwell Road, Lincoln.
- The proposals will prevent parked vehicles and ensure visibility and road safety for all users.
- The Bus Stop Clearway will provide a designated area for buses only to utilise, subsequently improving access.
- Therefore, in accordance with the County Council's Policy, it is proposed to prohibit waiting as set out on the Plans to the Order.
- The Chief Constable, City of Lincoln District Council have been consulted, along with other local groups/companies.

PUBLIC NOTICE

LINCOLNSHIRE COUNTY COUNCIL (LINCOLN – GREETWELL ROAD) (PROHIBITION OF WAITING) AMENDMENT ORDER 20

NOTICE IS HEREBY GIVEN that the Lincolnshire County Council propose to make an Order under their powers contained in the Road Traffic Regulation Act 1984, the effect of which will be to:

Mandatory No stopping except local buses 24 hours a day, 7 days a week.

The bus stop clearway replaces the existing bus stop markings and will conform to the Regulations.

Prohibit waiting either side of the northern bus stop clearway, outside the access of 52 Greetwell Road and partially outside number 48.


Exemptions are included which will permit waiting for disabled persons' vehicles and for the purpose of picking up or setting down passengers, loading or unloading of goods, the maintenance of the roads, and works in connection with the supply of gas, electricity, water and telecommunications apparatus.

A copy of the plan showing the lengths of road concerned along with a Statement of Reasons for proposing to make the Order may be inspected on our website: www.lincolnshire.gov.uk/trafficorders


If you are unable to view our website the documents can be supplied to you by contacting us using the contact details below or calling our Customer Service Centre on 01522 782070 during office hours.


You may also be able to view these documents at the offices of City of Lincoln District Council, during normal office hours.

Objections to the proposals, together with the grounds on which they are made, must be made in writing to Chief Executive - Lincolnshire County Council, Lancaster House, 36 Orchard Street, Lincoln, LN1 1XX or Email: TRO@lincolnshire.gov.uk (For the attention of: Miss L Sheehan, Traffic Orders Section) by **Thursday 30th March 2023**.

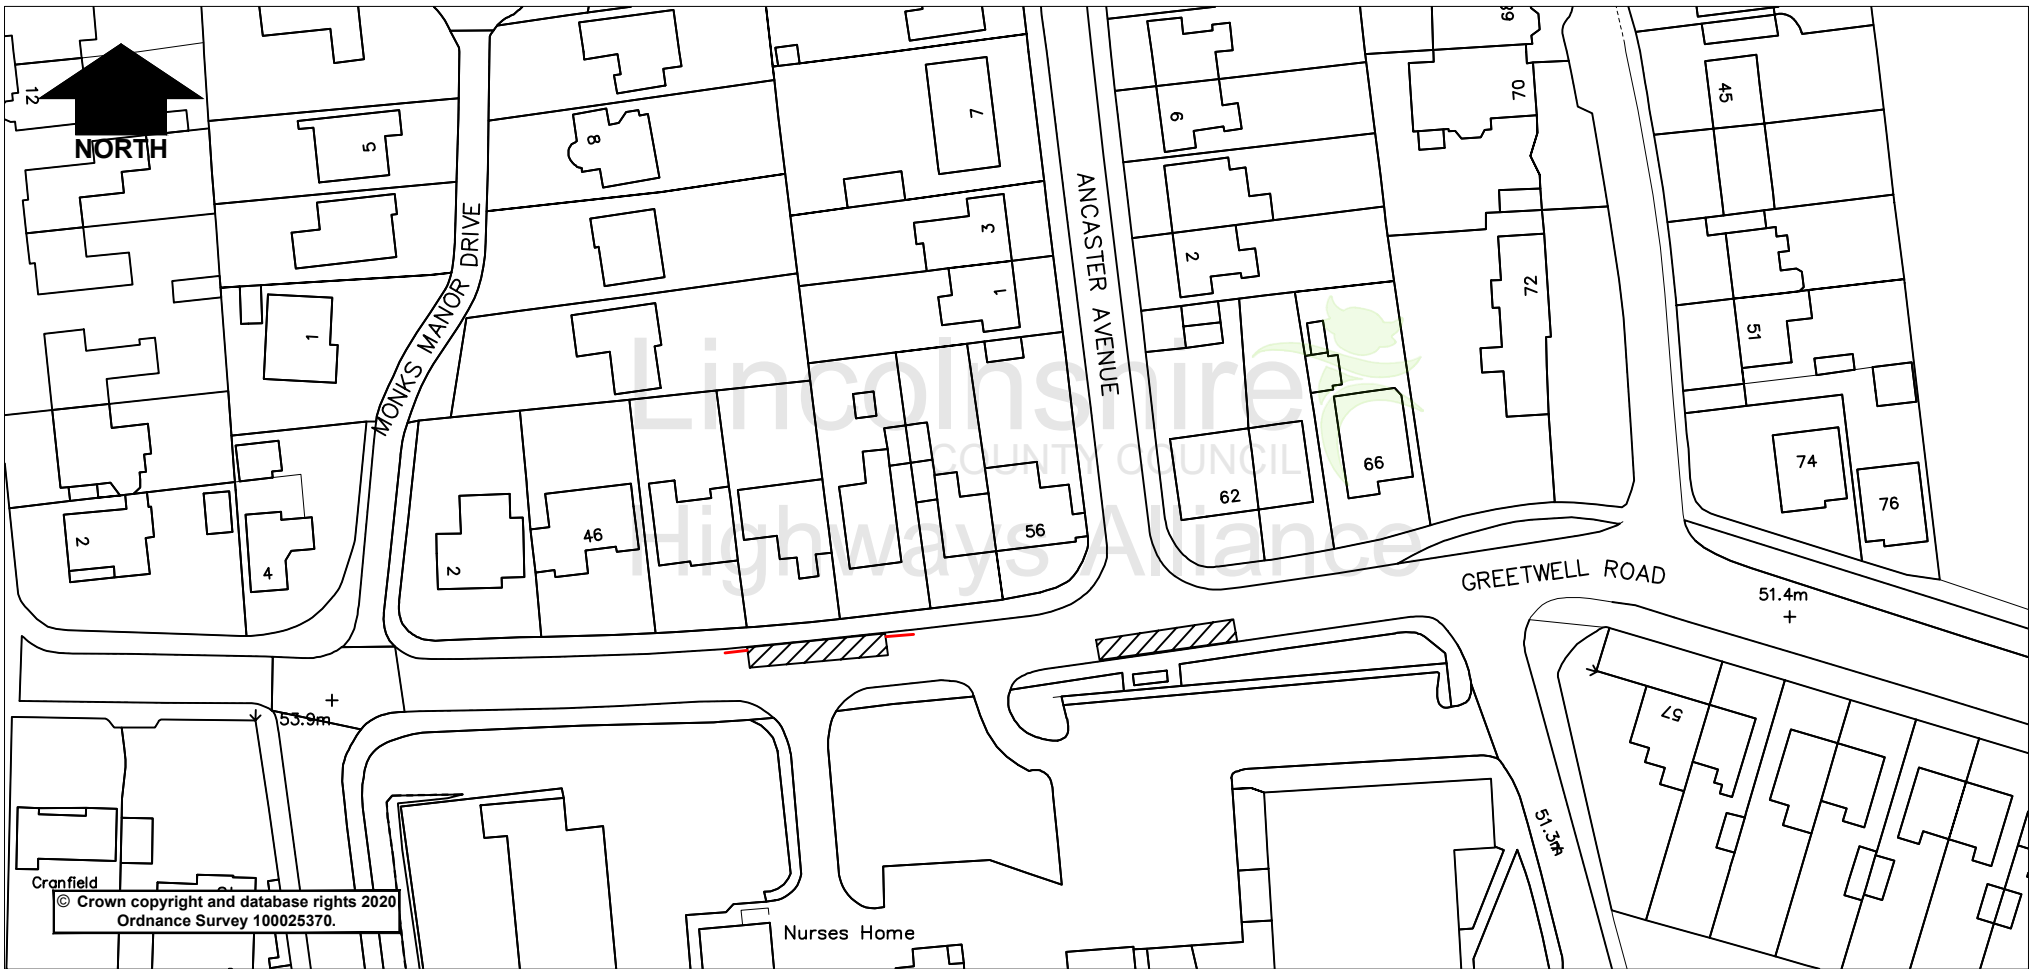

Key:

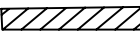 Proposed Bus Stop Clearway - Operational 24 hour daily

 Proposed 'No Waiting At Anytime'

Rev.	Description	Drawn	Ch'kd	Auth	Date
		LS			Dec 2022
0					NTS

Lincolnshire
COUNTY COUNCIL

Highways Alliance

Lancaster House, 36 Orchard Street, Lincoln, LN1 1YZ

Project		Greetwell Road, Lincoln	
Status	Project No.	9012	
Drawing Title		Proposed Bus Stop Clearways & Waiting Restrictions	
Drawing No.		TRO/LS/9012/001	