

**LINCOLNSHIRE COUNTY COUNCIL
(SUTTON BRIDGE – WEST BANK)
(PROHIBITION OF WAITING) AMENDMENT ORDER 2023**

STATEMENT OF REASONS

- Investigations have taken place at the location above with a view to providing no waiting in the area.

- The local businesses rely on a turnover of vehicles to facilitate access to local services. Long term HGV parking that occurs in the vicinity of these businesses hinders this.

- Therefore, in accordance with the County Council's Policy, it is proposed to introduce no waiting as per the consultation plan.

- The Chief Constable, Sutton Bridge Parish Council and South Holland District Council have been consulted, along with other local groups/companies.

PUBLIC NOTICE

LINCOLNSHIRE COUNTY COUNCIL (SUTTON BRIDGE – WEST BANK) (PROHIBITION OF WAITING) AMENDMENT ORDER 2023

NOTICE IS HEREBY GIVEN that the Lincolnshire County Council propose to make an Order under their powers contained in the Road Traffic Regulation Act 1984, the effect of which will be to prohibit waiting on West Bank, Sutton Bridge.


Exemptions are included which will permit waiting for disabled persons' vehicles and for the purpose of picking up or setting down passengers, loading or unloading of goods, the maintenance of the roads, and works in connection with the supply of gas, electricity, water and telecommunications apparatus.

A copy of the plan showing the lengths of road concerned along with a Statement of Reasons for proposing to make the Order may be inspected on our website: www.lincolnshire.gov.uk/trafficorders



If you are unable to view our website the documents can be supplied to you by contacting us using the contact details below or calling our Customer Service Centre on 01522 782070 during office hours.


You may also be able to view these documents at the offices of South Holland District Council, during normal office hours.

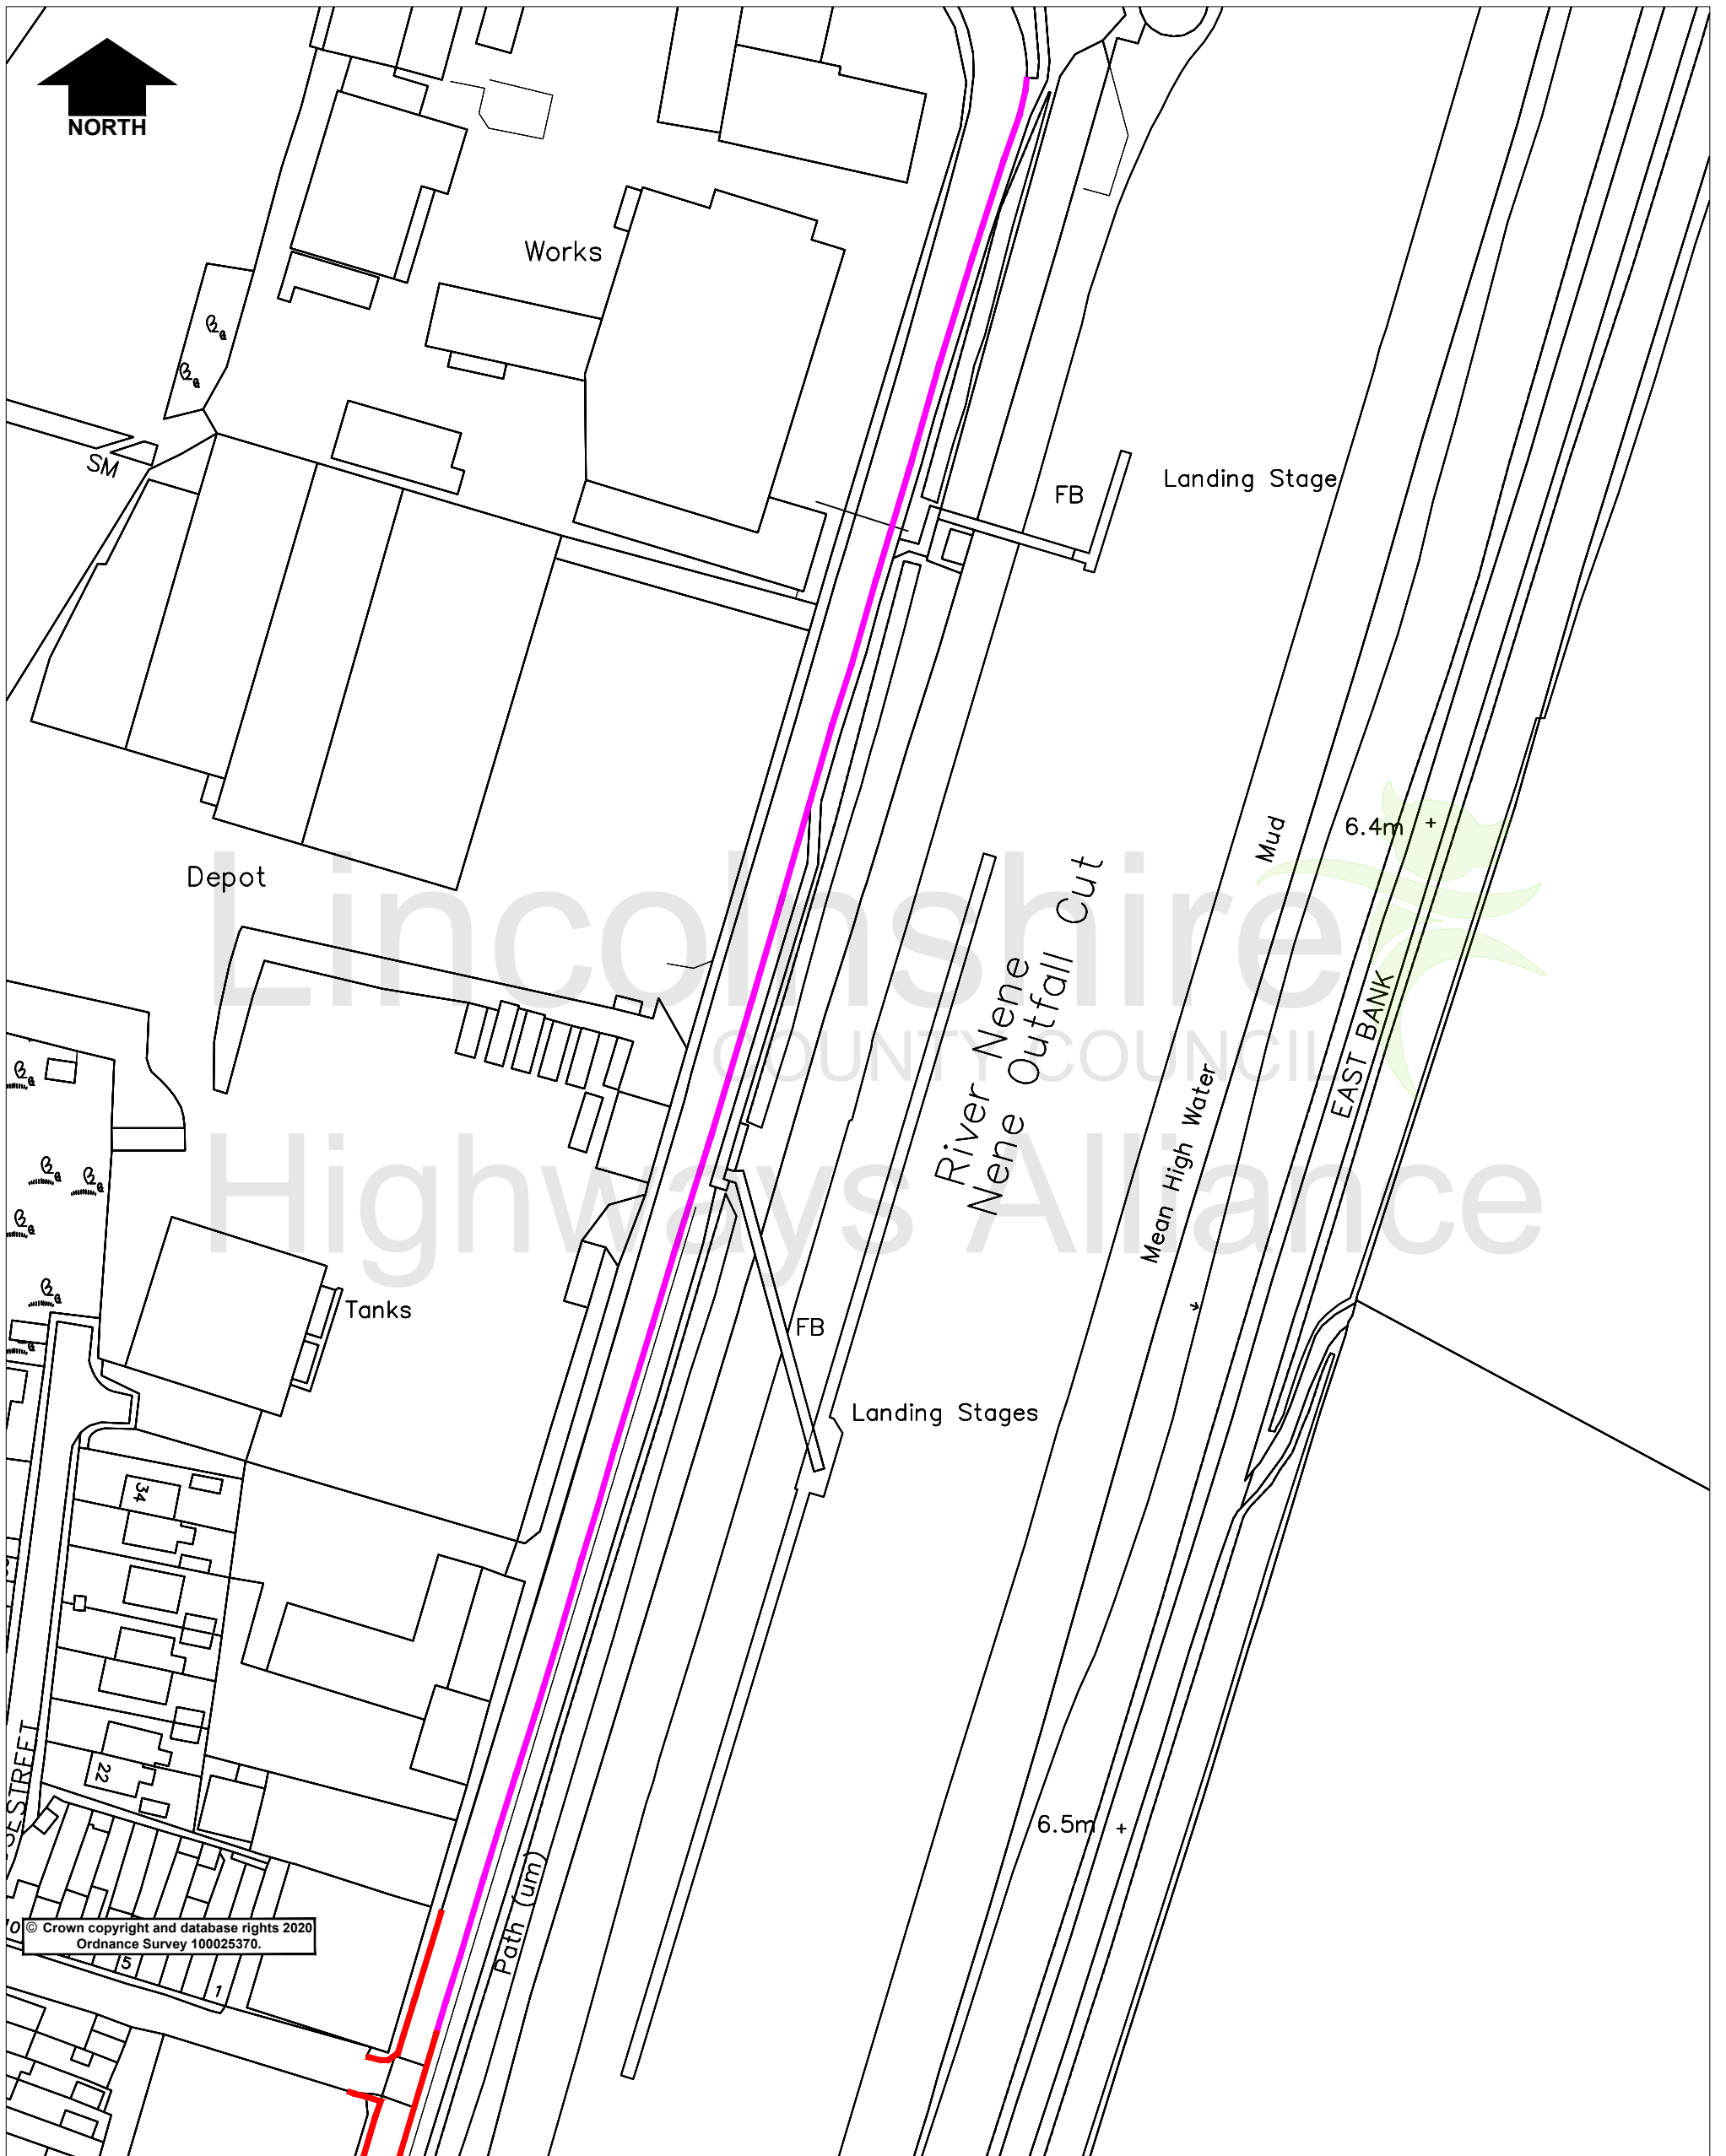Objections to the proposals, together with the grounds on which they are made, must be made in writing to Chief Executive - Lincolnshire County Council, Lancaster House, 36 Orchard Street, Lincoln, LN1 1XX or Email: TRO@lincolnshire.gov.uk (For the attention of: Miss N Hodson, Traffic Orders Section) by **Thursday 20th April 2023**.



© Crown copyright and database rights 2020
Ordnance Survey 100025370.

Key	
	Existing No Waiting At Any Time
	Proposed No Waiting At Any Time

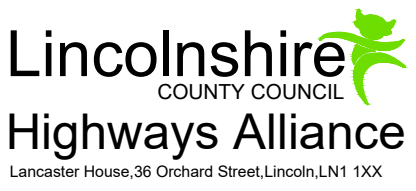

Project		Sutton Bridge - West Bank		Drawn	NH	Date	DEC 22
Status	Project No.	896/001/NH		Ch'kd		Date	
Drawing Title		Proposed No Waiting At Any Time		Auth		Traced	
Drawing No.		896/001/NH		Rev.	0	Scale	NTS

Dec 23, 2022 - 12:15pm G:\common\Traffic Regulation Orders\Schemes Master Folder\DO NOT CHANGE\01-900898 West Bank Waiting Restrictions & Speed Limit Review\CAD\Drawing2.dwg