

**LINCOLNSHIRE COUNTY COUNCIL
(SUTTON BRIDGE -WEST BANK)
(30MPH SPEED LIMIT) ORDER 2023**

STATEMENT OF REASONS

- When comparing the conditions to the current speed limit policy, a 30mph speed limit is recommended.
- Therefore, in accordance with the County Council's Policy, it is proposed to introduce a 30mph speed limit as per the schedule in the Order.
- The Chief Constable, Sutton Bridge Parish Council and South Holland District Council have been consulted, along with other local groups/companies.

PUBLIC NOTICE

LINCOLNSHIRE COUNTY COUNCIL (SUTTON BRIDGE – WEST BANK) (30MPH SPEED LIMIT) ORDER 2023


NOTICE IS HEREBY GIVEN that the Lincolnshire County Council propose to make an Order under their powers contained in the Road Traffic Regulation Act 1984, the effect of which will be to restrict the speed of vehicles to 30mph on West Bank, Sutton Bridge.

A copy of the plan showing the lengths of road concerned along with a Statement of Reasons for proposing to make the Order may be inspected on our website: www.lincolnshire.gov.uk/trafficorders

If you are unable to view our website the documents can be supplied to you by contacting us using the contact details below or calling our Customer Service Centre on 01522 782070 during office hours.

You may also be able to view these documents at the offices of South Holland District Council, during normal office hours.

Objections to the proposals, together with the grounds on which they are made, must be made in writing to Chief Executive - Lincolnshire County Council, Lancaster House, 36 Orchard Street, Lincoln, LN1 1XX or Email: TRO@lincolnshire.gov.uk (For the attention of: Miss N Hodson, Traffic Orders Section) by **20th April 2023**.

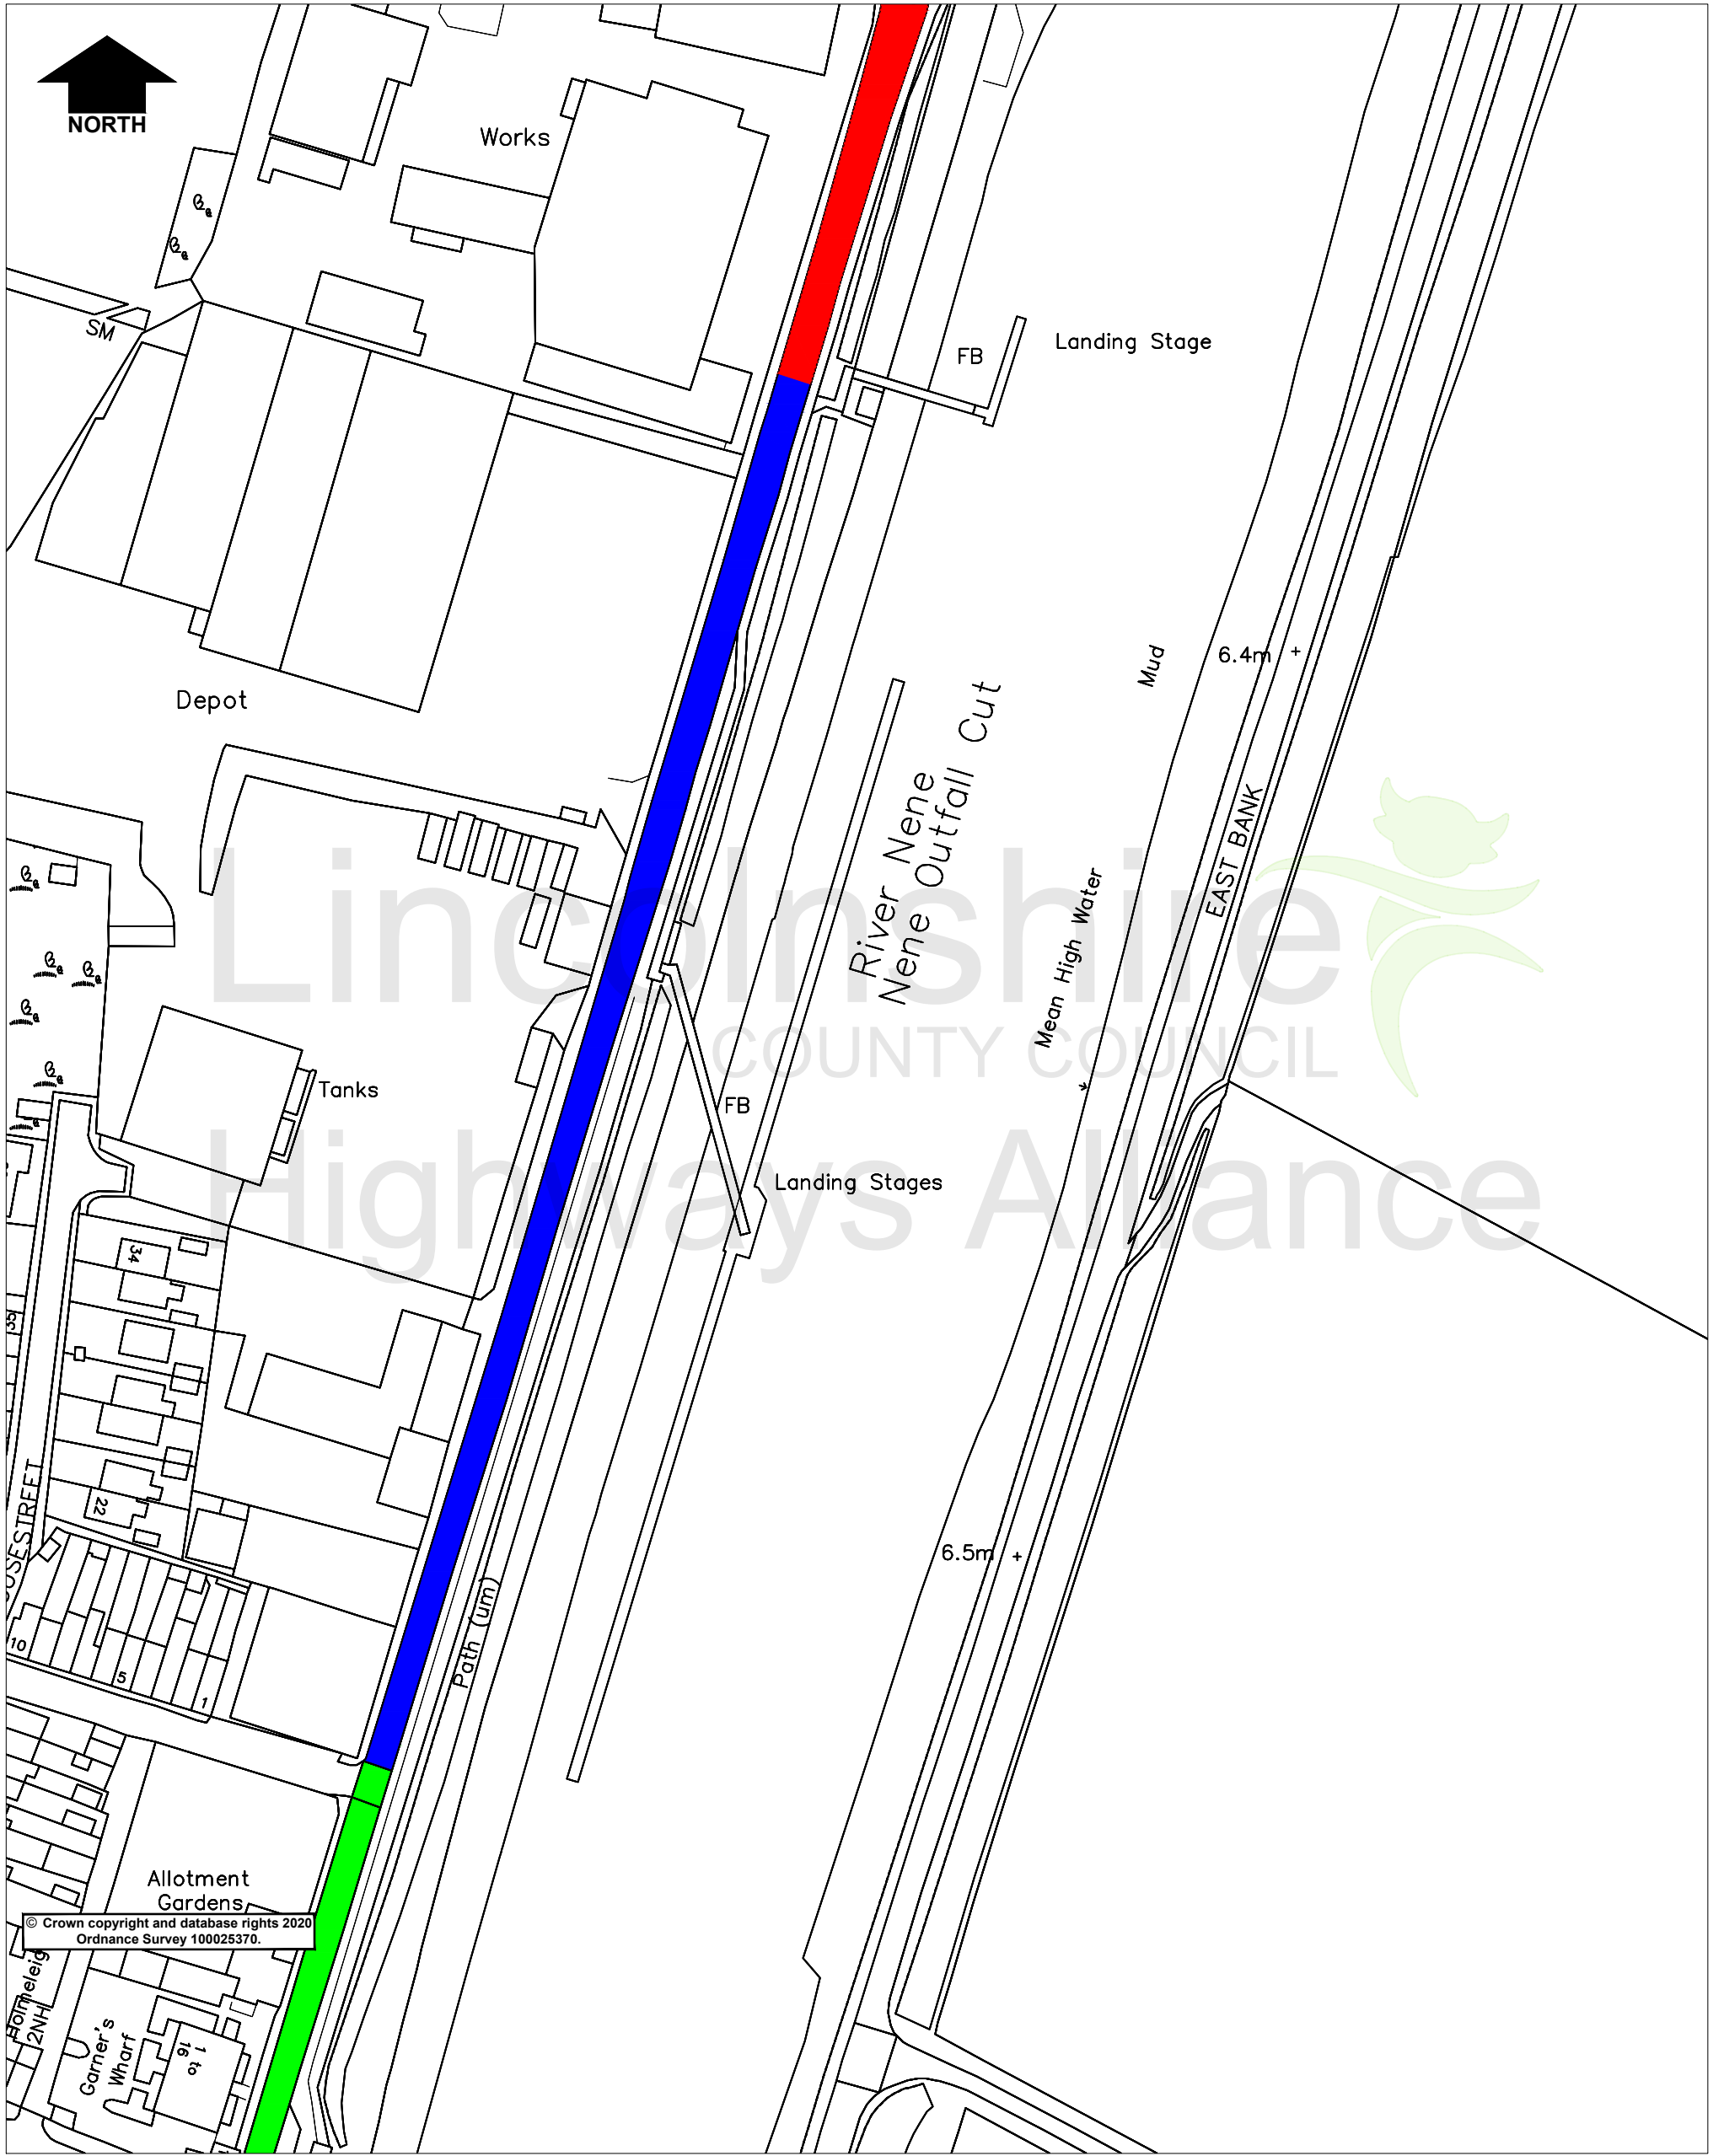

Key	
	Existing National Speed Limit
	Proposed 30mph, existing National Speed Limit
	Existing 30mph Speed Limit

Lincolnshire
COUNTY COUNCIL
Highways Alliance
Lancaster House, 36 Orchard Street, Lincoln, LN1 1XX

Project		Proposed 30mph Speed Limit		Drawn	NH	Date	DEC 22
Status	Project No.	896/001/NH		Ch'kd		Date	
Drawing Title		Sutton Bridge - West Bank		Auth		Traced	
Drawing No.		896/001/NH		Rev.	0	Scale	NTS