

**LINCOLNSHIRE COUNTY COUNCIL
(STICKNEY – VARIOUS ROADS)
(PROHIBITION OF WAITING) AMENDMENT ORDER 2023**

STATEMENT OF REASONS

- Concerns have been expressed with regards to parking in the vicinity of the school.
- Vehicles have regularly been observed parking inconsiderately resulting in difficulties for all road users and raising safety concerns.
- The proposals will facilitate traffic flow, ensure all accesses are kept clear and improve visibility and road safety for all users.
- Therefore, in accordance with the County Council’s Policy, it is proposed to prohibit waiting as set out on the plans to the Order.
- The Chief Constable, Stickney Parish Council and East Lindsey District Council have been consulted, along with other local groups/companies.

PUBLIC NOTICE

LINCOLNSHIRE COUNTY COUNCIL (STICKNEY – VARIOUS ROADS) (PROHIBITION OF WAITING) AMENDMENT ORDER 2023

NOTICE IS HEREBY GIVEN that the Lincolnshire County Council propose to make an Order under their powers contained in the Road Traffic Regulation Act 1984, the effect of which will be to prohibit waiting as set out in the Schedule below:

Hall Lane, Stickney

- Taxi Bay, Monday – Friday, 8am-9am and 3pm – 4pm.
- Mandatory School Keep Clear, Monday to Friday, 8am – 9am and 3pm – 4:15pm outside Stickney C of E primary school
- Bus Stand, Monday – Friday, 8am – 9am and 3pm -4pm
- No Waiting at Any Time on the junctions of Holmes Road, Mary Lovell Way, Hall Lane where it meets with the A16 and a section outside of Stickney C of E Primary school.

A16 Main Road, Stickney

- Mandatory School Keep Clear, Monday to Friday, 8am – 9am and 3pm – 4:15pm outside William Lovell Secondary school.
- 2 X Bus Stop Clearways, Monday – Saturday, 8am – 6pm.
- No Waiting at Any Time near the junction with Hall Lane to replace the existing Keep Clear markings.


Exemptions are included which will permit waiting for disabled persons' vehicles and for the purpose of picking up or setting down passengers, loading or unloading of goods, the maintenance of the roads, and works in connection with the supply of gas, electricity, water and telecommunications apparatus.

A copy of the plan showing the lengths of road concerned along with a Statement of Reasons for proposing to make the Order may be inspected on our website: www.lincolnshire.gov.uk/trafficorders

If you are unable to view our website the documents can be supplied to you by contacting us using the contact details below or calling our Customer Service Centre on 01522 782070 during office hours.

You may also be able to view these documents at the offices of East Lindsey District Council, during normal office hours.

Objections to the proposals, together with the grounds on which they are made, must be made in writing to Chief Executive - Lincolnshire County Council, Lancaster House, 36 Orchard Street, Lincoln, LN1 1XX or Email: TRO@lincolnshire.gov.uk (For the attention of: Miss N Hodson, Traffic Orders Section) by **26th April 2023**.

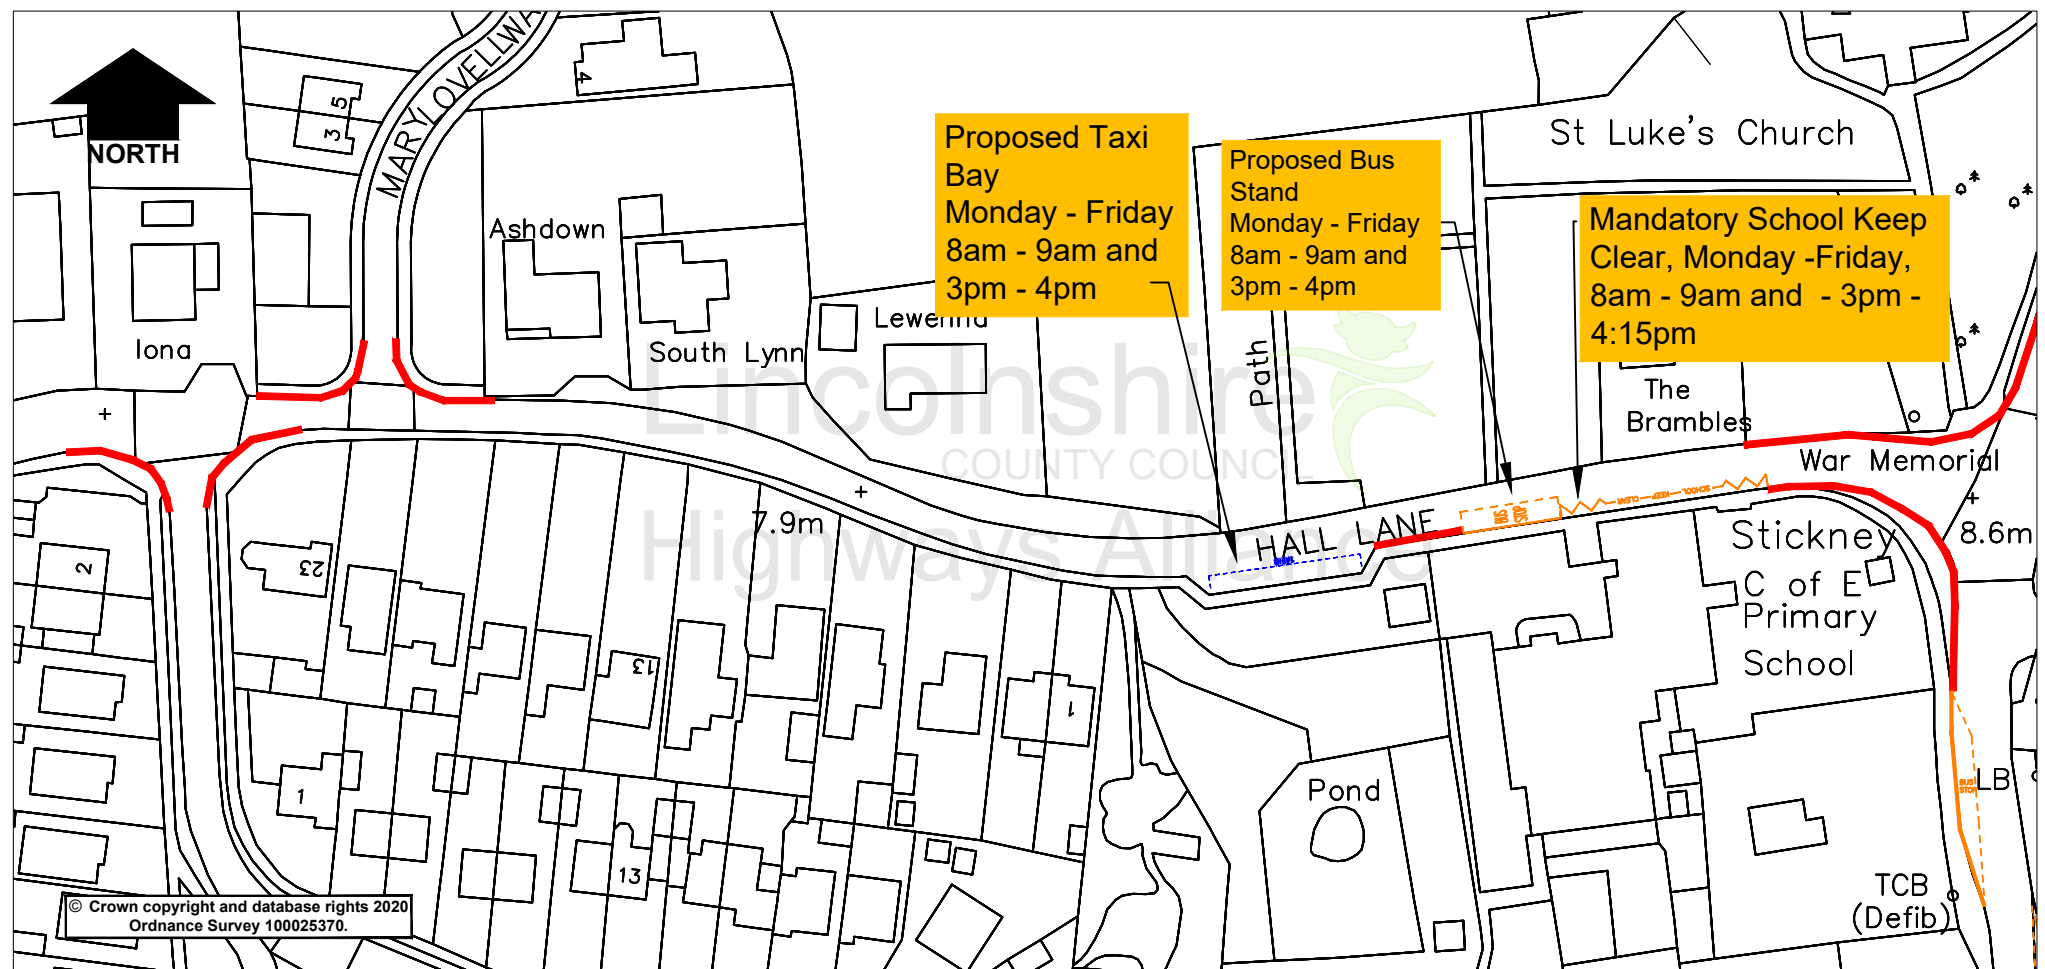

© Crown copyright and database rights 2020
Ordnance Survey 100025370.

KEY

Proposed No Waiting At Any Time

Lincolnshire
COUNTY COUNCIL


Highways Alliance

Lancaster House, 36 Orchard Street, Lincoln, LN1 1YZ

Rev.	Description	Drawn	Ch'kd	Auth	Date
		NH			NOV 22
		0			NTS

Project		Proposed Waiting Restrictions			
Status	Project No.	850/001/NH/MW+T			
Drawing Title		Various Roads, Stickney			
Drawing No.		850/001/NH/MW+T			

Feb 27 2023 - 10:07am G:\commont\Traffic Regulation Orders\Schemes Master Folder DO NOT CHANGE\501-800\850 Hall Lane School Stickney\CAD\Key Lines plan_recover.dwg

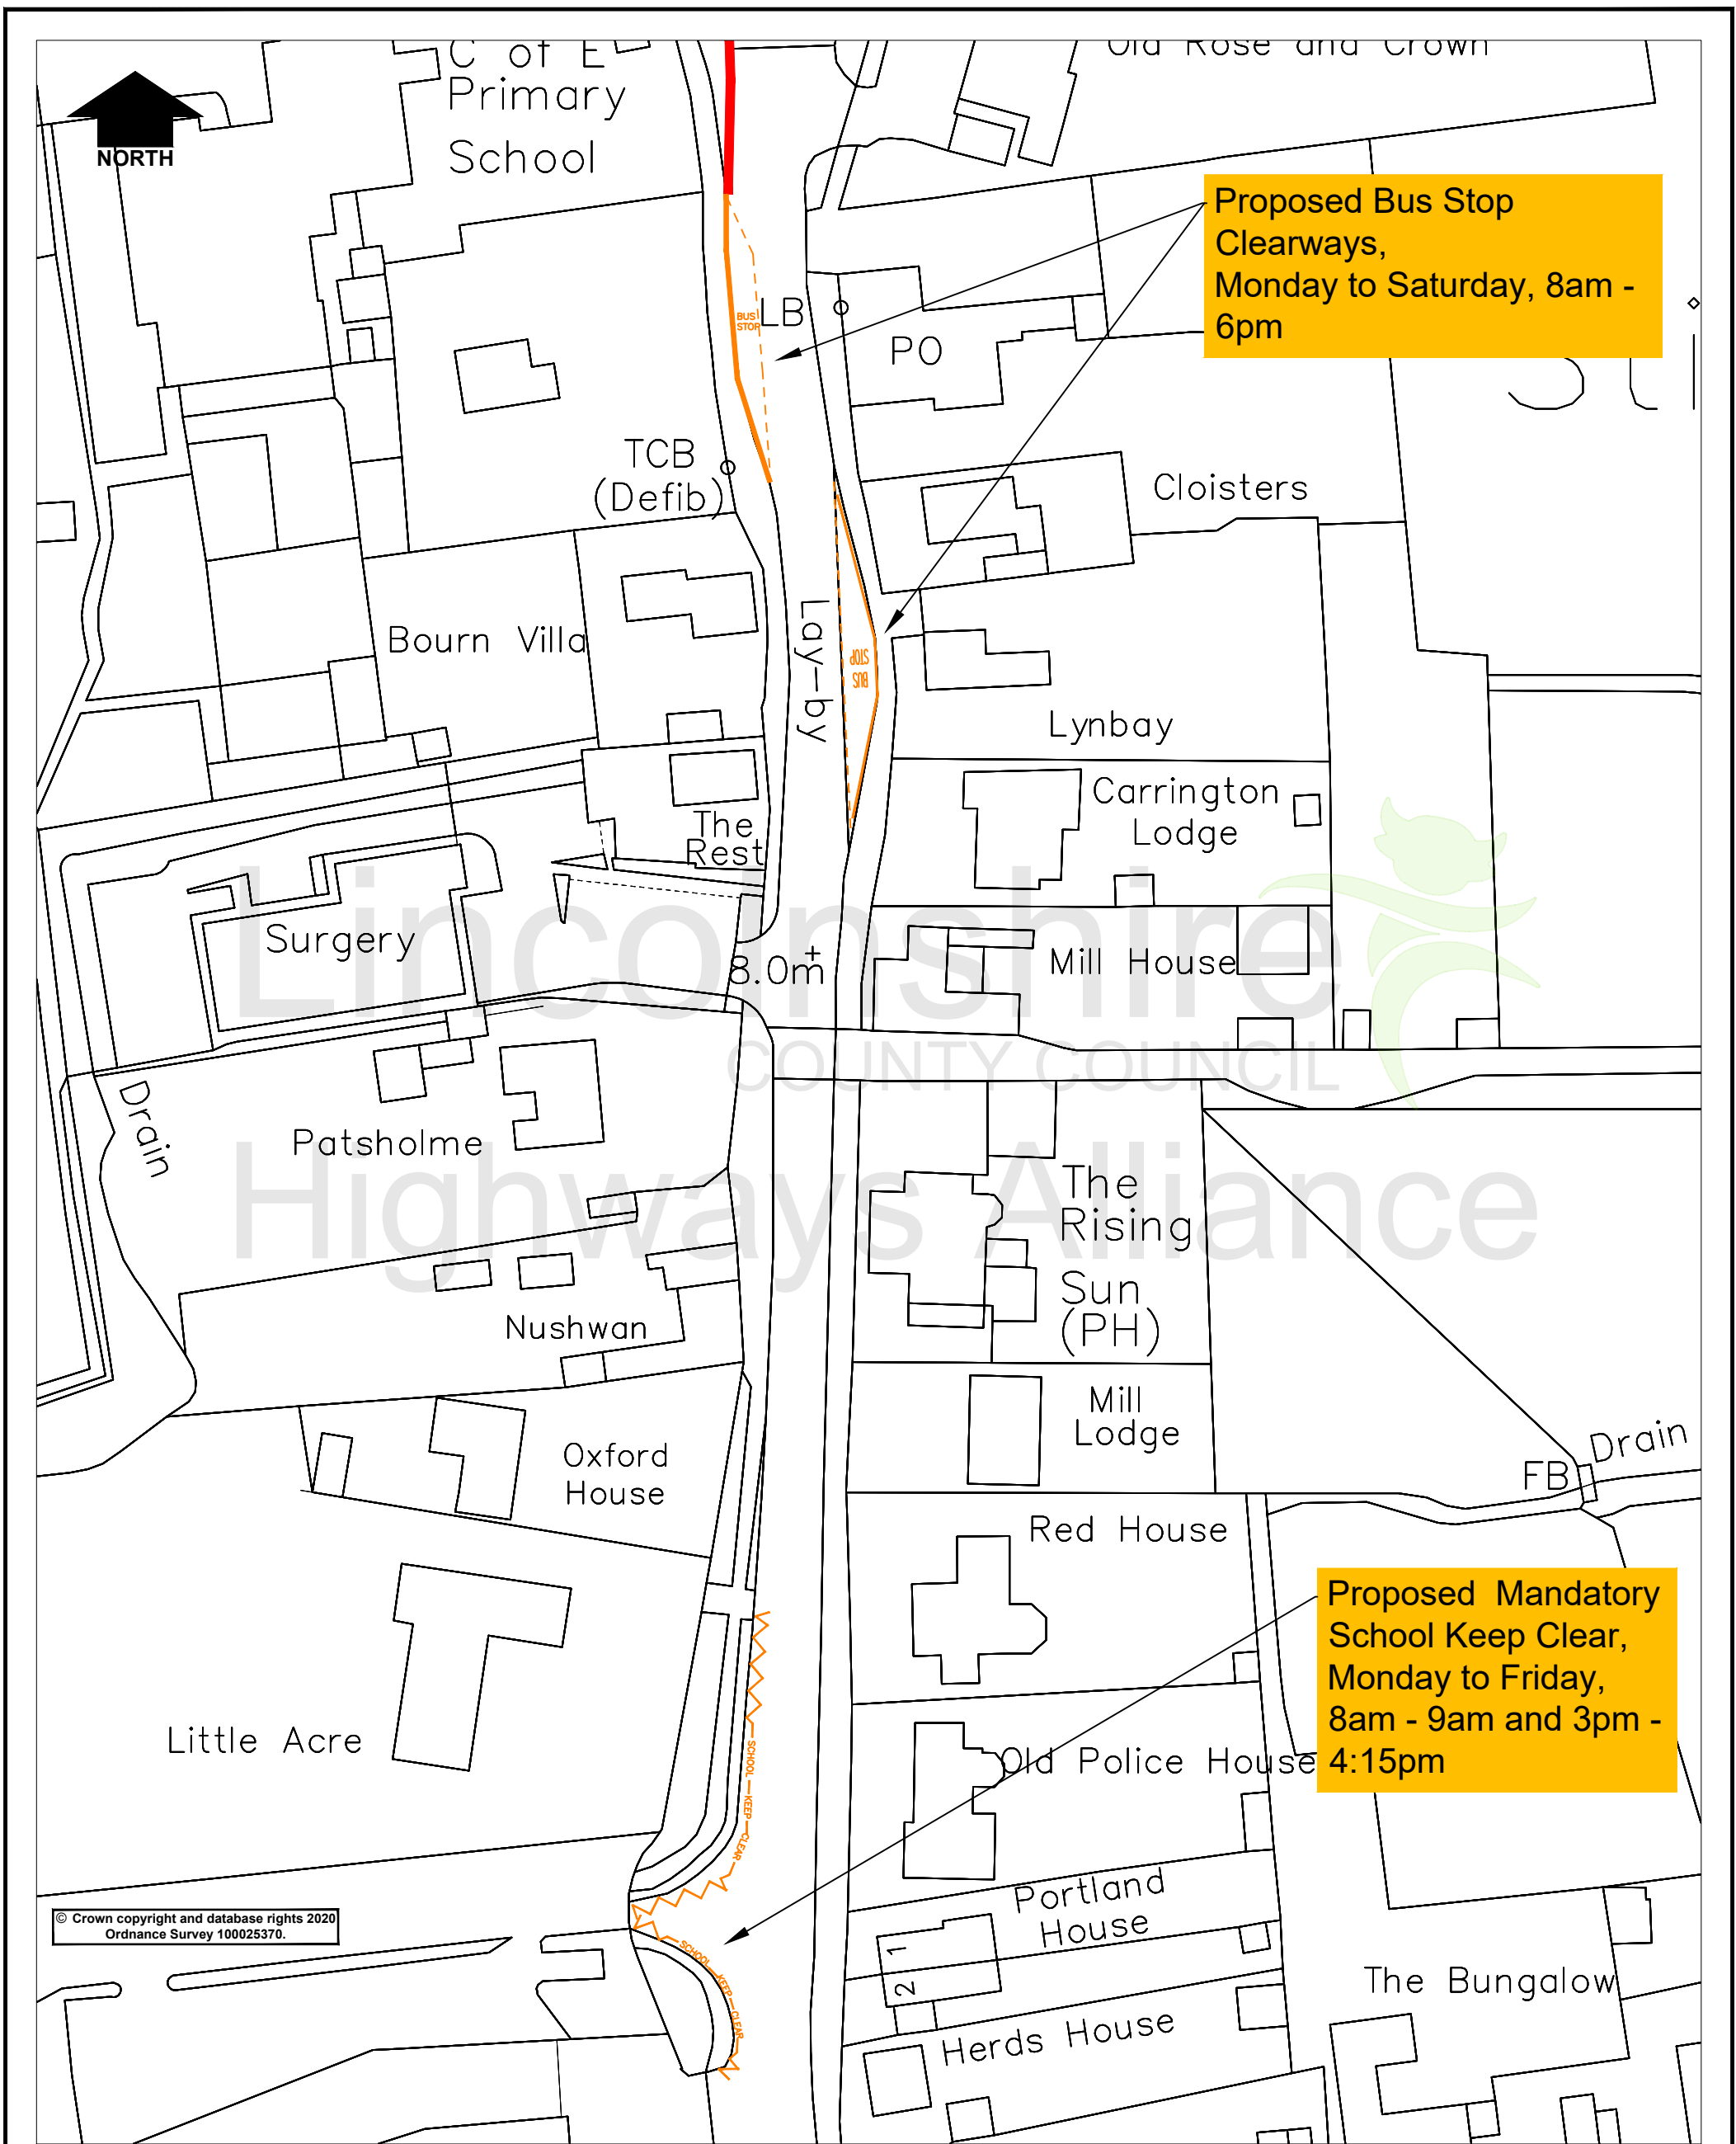

© Crown copyright and database rights 2020
Ordnance Survey 100025370.

Key

Proposed No Waiting At Any Time

Proposed Mandatory School Keep Clear, Monday to Friday, 8am - 9am and 3pm - 4:15pm

Proposed Bus Stop Clearways, Monday to Saturday, 8am - 6pm

Lincolnshire
COUNTY COUNCIL
Highways Alliance
Lancaster House, 36 Orchard Street, Lincoln, LN1 1XX

Project		Proposed Waiting Restrictions				Project	NH			Date	NOV 22
Status	Project No.	850/001/NH				City/Id				Date	
Drawing Title	Various Roads, Stickney					Auth				Traced	
Drawing No.	850/001/NH					Rev.	0			Scale	NTS

Feb 27, 2023 - 10:11am G:\common\Traffic Regulation Orders\Schemes Master Folder\DO NOT CHANGE\001-900850 Hill Lane School Stickney\CAD\Key Lines plan_recover.dwg