


X-Refs & Blocks used in this Drawing  
 x-osbase  
 x-raster 50k base  
 x-Section\_58  
 x-Site Location

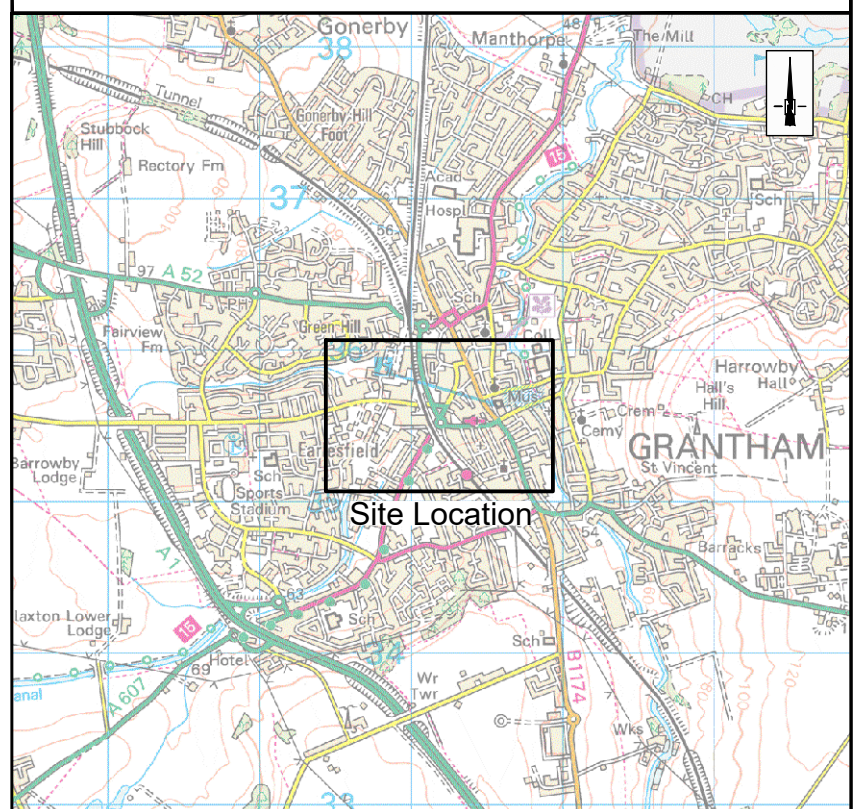

Location Plan  
 Scale 1:50000

**APPROVED FOR GENERAL ISSUE**  
 (NOT TO BE USED FOR PRICING OR CONSTRUCTION PURPOSES)  
 FOR THIRD PARTY USE, THIS DRAWING SHALL BE DEEMED  
 CURRENT ONLY AT THE DATE OF APPROVAL. PLEASE CHECK  
 FOR AMENDMENTS BEFORE USE


Revision: Description: Drawn: CAD Approved Approval  
 By: By: By: Date

Amendment Details  
 Drawing 1st Approval  
 1st Approval by: JT Date: 08/03/23

Drawn/Designed by: PS CAD Drawing Creation  
 Created By: PS Date: 12/07/22

Scale:  
 Primary: 1:250  
 Secondary: 1:50000 (Do not scale from this drawing)



Drawing Number: 0661 / 01 / 9000  
 Scheme Reference: ID Number: Drawing Series No. Revision Number: Frames:

Alternative Scheme Code: Road No: A52/A607  
 Parish: GRANTHAM  
 Structure No: - SCN No: - Site Ref: -

Description:  
 GRANTHAM FUTURE HIGH ST  
 A52/A607  
 SECTION 58 RESTRICTION EXTENTS

LINCOLNSHIRE COUNTY COUNCIL - Reproduced from Ordnance Survey material with the permission of Ordnance Survey on behalf of the Controller of Her Majesty's Stationary Office © Crown copyright. Unauthorised reproduction infringes Crown copyright and may lead to prosecution or civil proceedings. OS Licence 1000025370  
 TSP Section Issue 2016