

**LINCOLNSHIRE COUNTY COUNCIL
(SPALDING – HOLBEACH ROAD)
(REVOCAION OF CYCLING PROHIBITION) ORDER 20**

STATEMENT OF REASONS

- In order to improve cycling facilities in Spalding, it is proposed to change the existing segregated cycle way/footway to a shared use facility on Holbeach Road between the Camel Gate Roundabout and Fulney Avenue
- The Chief Constable and South Holland District Council have been consulted, along with other local groups/companies.

PUBLIC NOTICE

LINCOLNSHIRE COUNTY COUNCIL NOTICE OF INTENTION TO CONVERT A FOOTWAY INTO A SHARED CYCLETRACK/FOOTWAY - (SPALDING – HOLBEACH ROAD) (REVOCAION OF PROHIBITION OF CYCLING) (SPALDING – HOLBEACH ROAD)

LINCOLNSHIRE COUNTY COUNCIL are proposing to convert a length of footway on Holbeach Road, Spalding from a segregated facility to a shared cycle/pedestrian way under Sections 65(1) and 66(4) of the Highways Act 1988. The Cycletracks Act 1984 will apply to this length should the proposal be confirmed and will be distinguished by special signs and markings.


The existing Prohibition of cycling between Holbeach Road and Fulney Avenue will be revoked to allow for the shared use facility to continue onto Fulney Avenue.

A copy of the plan showing the lengths of road concerned along with a Statement of Reasons for proposing to make the Order may be inspected on our website: www.lincolnshire.gov.uk/trafficorders

If you are unable to view our website the documents can be supplied to you by contacting us using the contact details below or calling our Customer Service Centre on 01522 782070 during office hours.

You may also be able to view these documents at the offices of South Holland District Council, during normal office hours.

Representations to the proposals, together with the grounds on which they are made, must be made in writing to Chief Executive - Lincolnshire County Council, Lancaster House, 36 Orchard Street, Lincoln, LN1 1XX or Email: TRO@lincolnshire.gov.uk (For the attention of: Mrs T Featherstone, Traffic Orders Section) by **19 May 2023**.

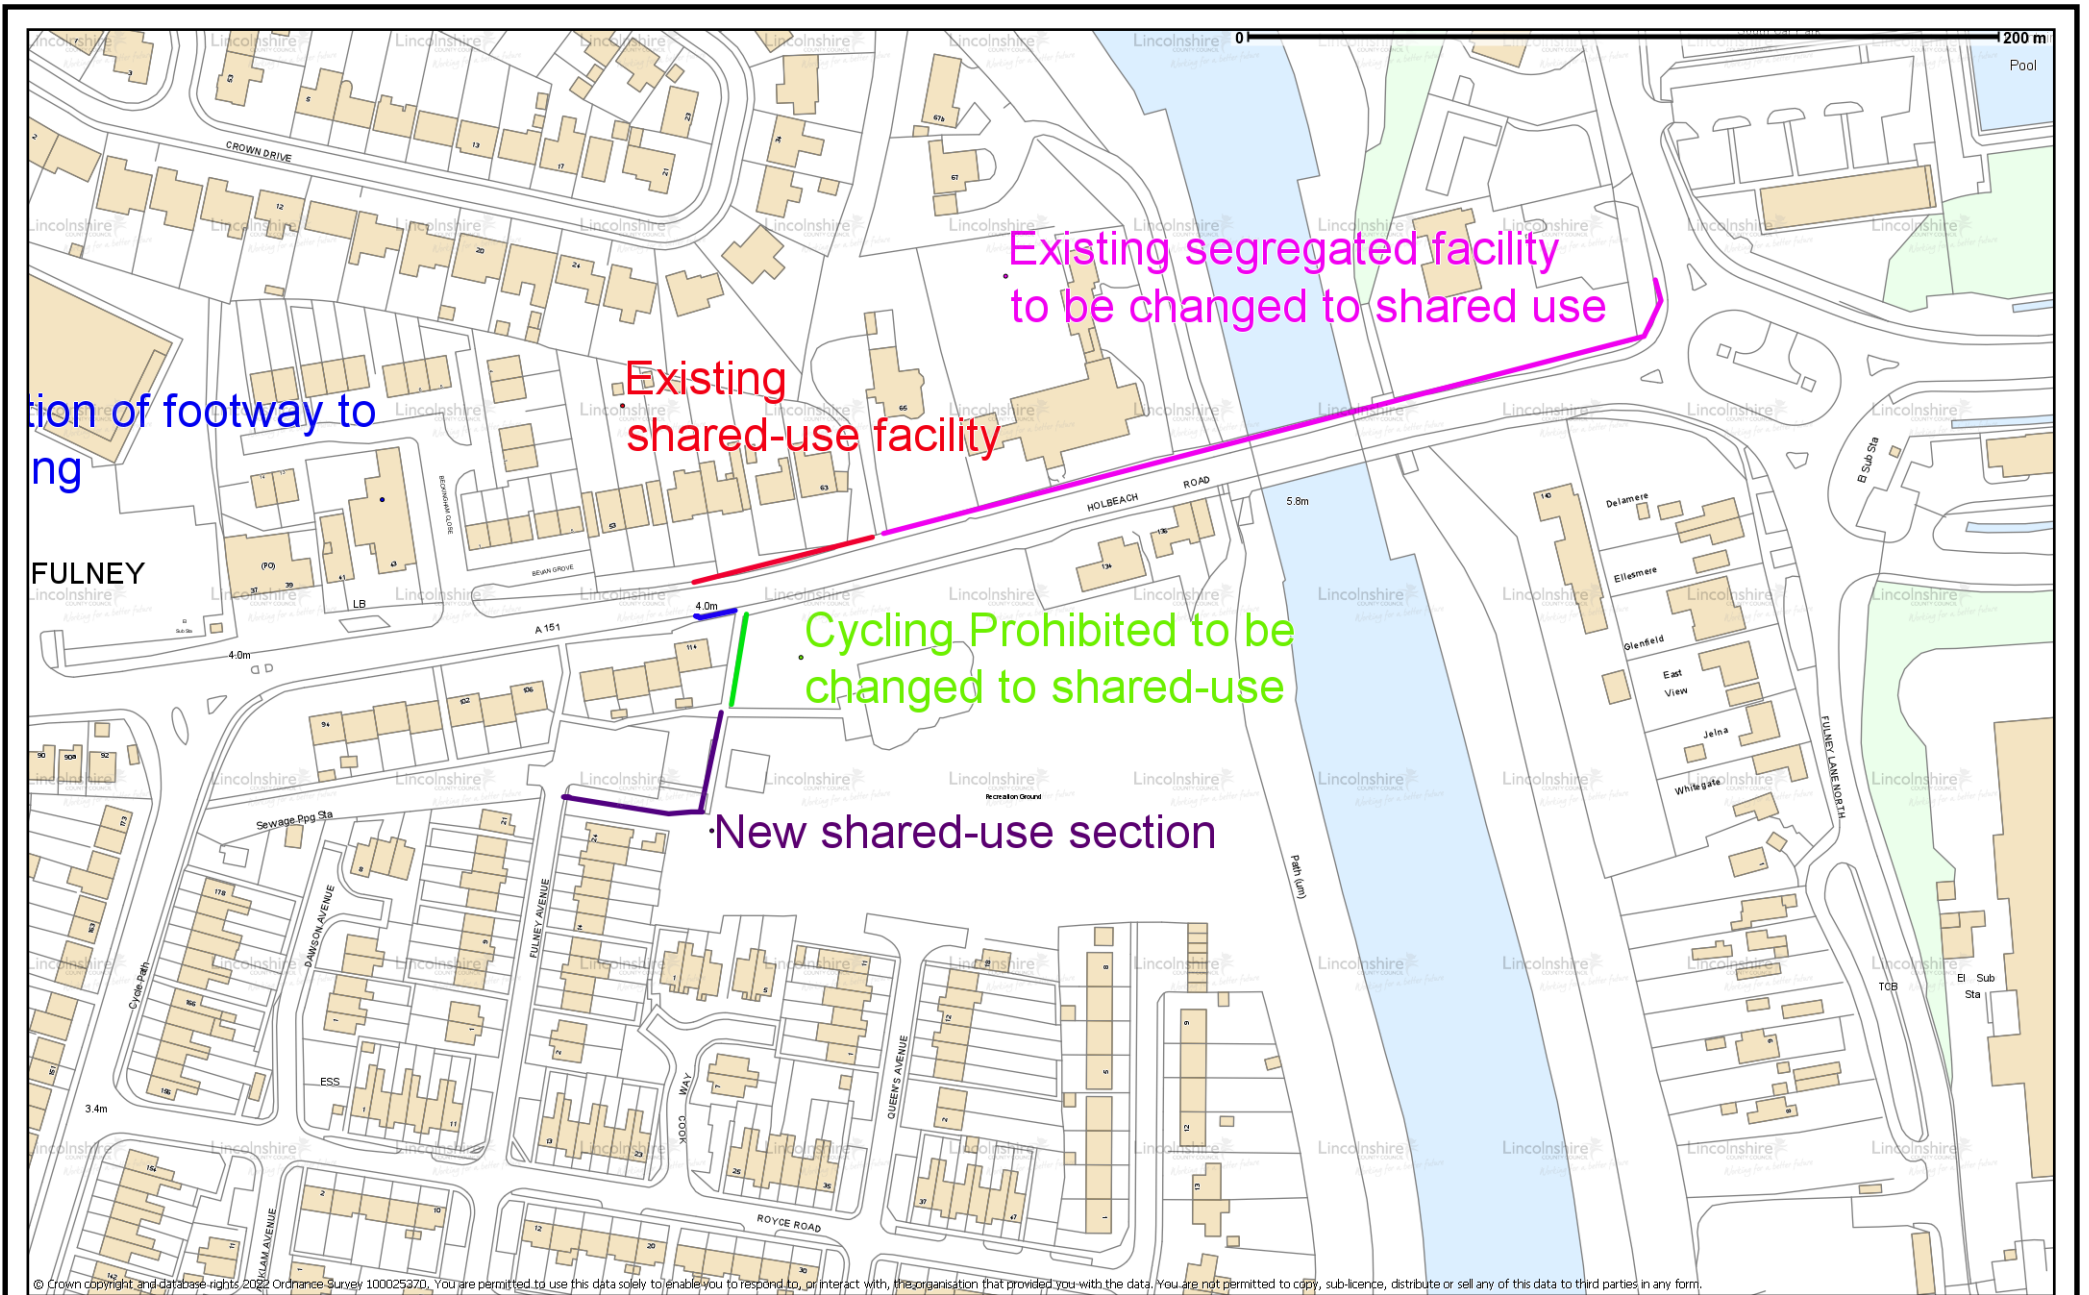

© Crown copyright and database rights 2022 Ordnance Survey 100025370. You are permitted to use this data solely to enable you to respond to, or interact with, the organisation that provided you with the data. You are not permitted to copy, sub-licence, distribute or sell any of this data to third parties in any form.

Scale 1:2015



TRO

