

**LINCOLNSHIRE COUNTY COUNCIL  
(GRANTHAM - CASTLEGATE)  
(PROHIBITION OF WAITING) AMENDMENT ORDER 2023**

**STATEMENT OF REASONS**

- Investigations have taken place at the location above with a view to providing limited waiting in the area.
- Therefore, in accordance with the County Council's Policy, it is proposed to introduce limited waiting as per the consultation plan.
- The Chief Constable, South Kesteven District Council have been consulted, along with other local groups/companies.

# **PUBLIC NOTICE**

## **LINCOLNSHIRE COUNTY COUNCIL (GRANTHAM - CASTLEGATE) (PROHIBITION OF WAITING) AMENDMENT ORDER 2023**

NOTICE IS HEREBY GIVEN that the Lincolnshire County Council propose to make an Order under their powers contained in the Road Traffic Regulation Act 1984, the effect of which will be to propose:

- **A Bus stand, Monday - Friday, 8am – 4pm**
- **A Taxi Bay, Monday – Friday, 8am - 9:30am and 2:30pm – 4pm.**
- **No waiting at any time and revoke the existing No Waiting, 8am – 6pm**


Exemptions are included which will permit waiting for disabled persons' vehicles and for the purpose of picking up or setting down passengers, loading or unloading of goods, the maintenance of the roads, and works in connection with the supply of gas, electricity, water and telecommunications apparatus.

A copy of the plan showing the lengths of road concerned along with a Statement of Reasons for proposing to make the Order may be inspected on our website: [www.lincolnshire.gov.uk/trafficorders](http://www.lincolnshire.gov.uk/trafficorders)

If you are unable to view our website the documents can be supplied to you by contacting us using the contact details below or calling our Customer Service Centre on 01522 782070 during office hours.

You may also be able to view these documents at the offices of South Kesteven District Council, during normal office hours.

Objections to the proposals, together with the grounds on which they are made, must be made in writing to Chief Executive - Lincolnshire County Council, Lancaster House, 36 Orchard Street, Lincoln, LN1 1XX or Email: [TRO@lincolnshire.gov.uk](mailto:TRO@lincolnshire.gov.uk) (For the attention of: Miss N Hodson, Traffic Orders Section) by **Friday 16<sup>th</sup> June 2023**.

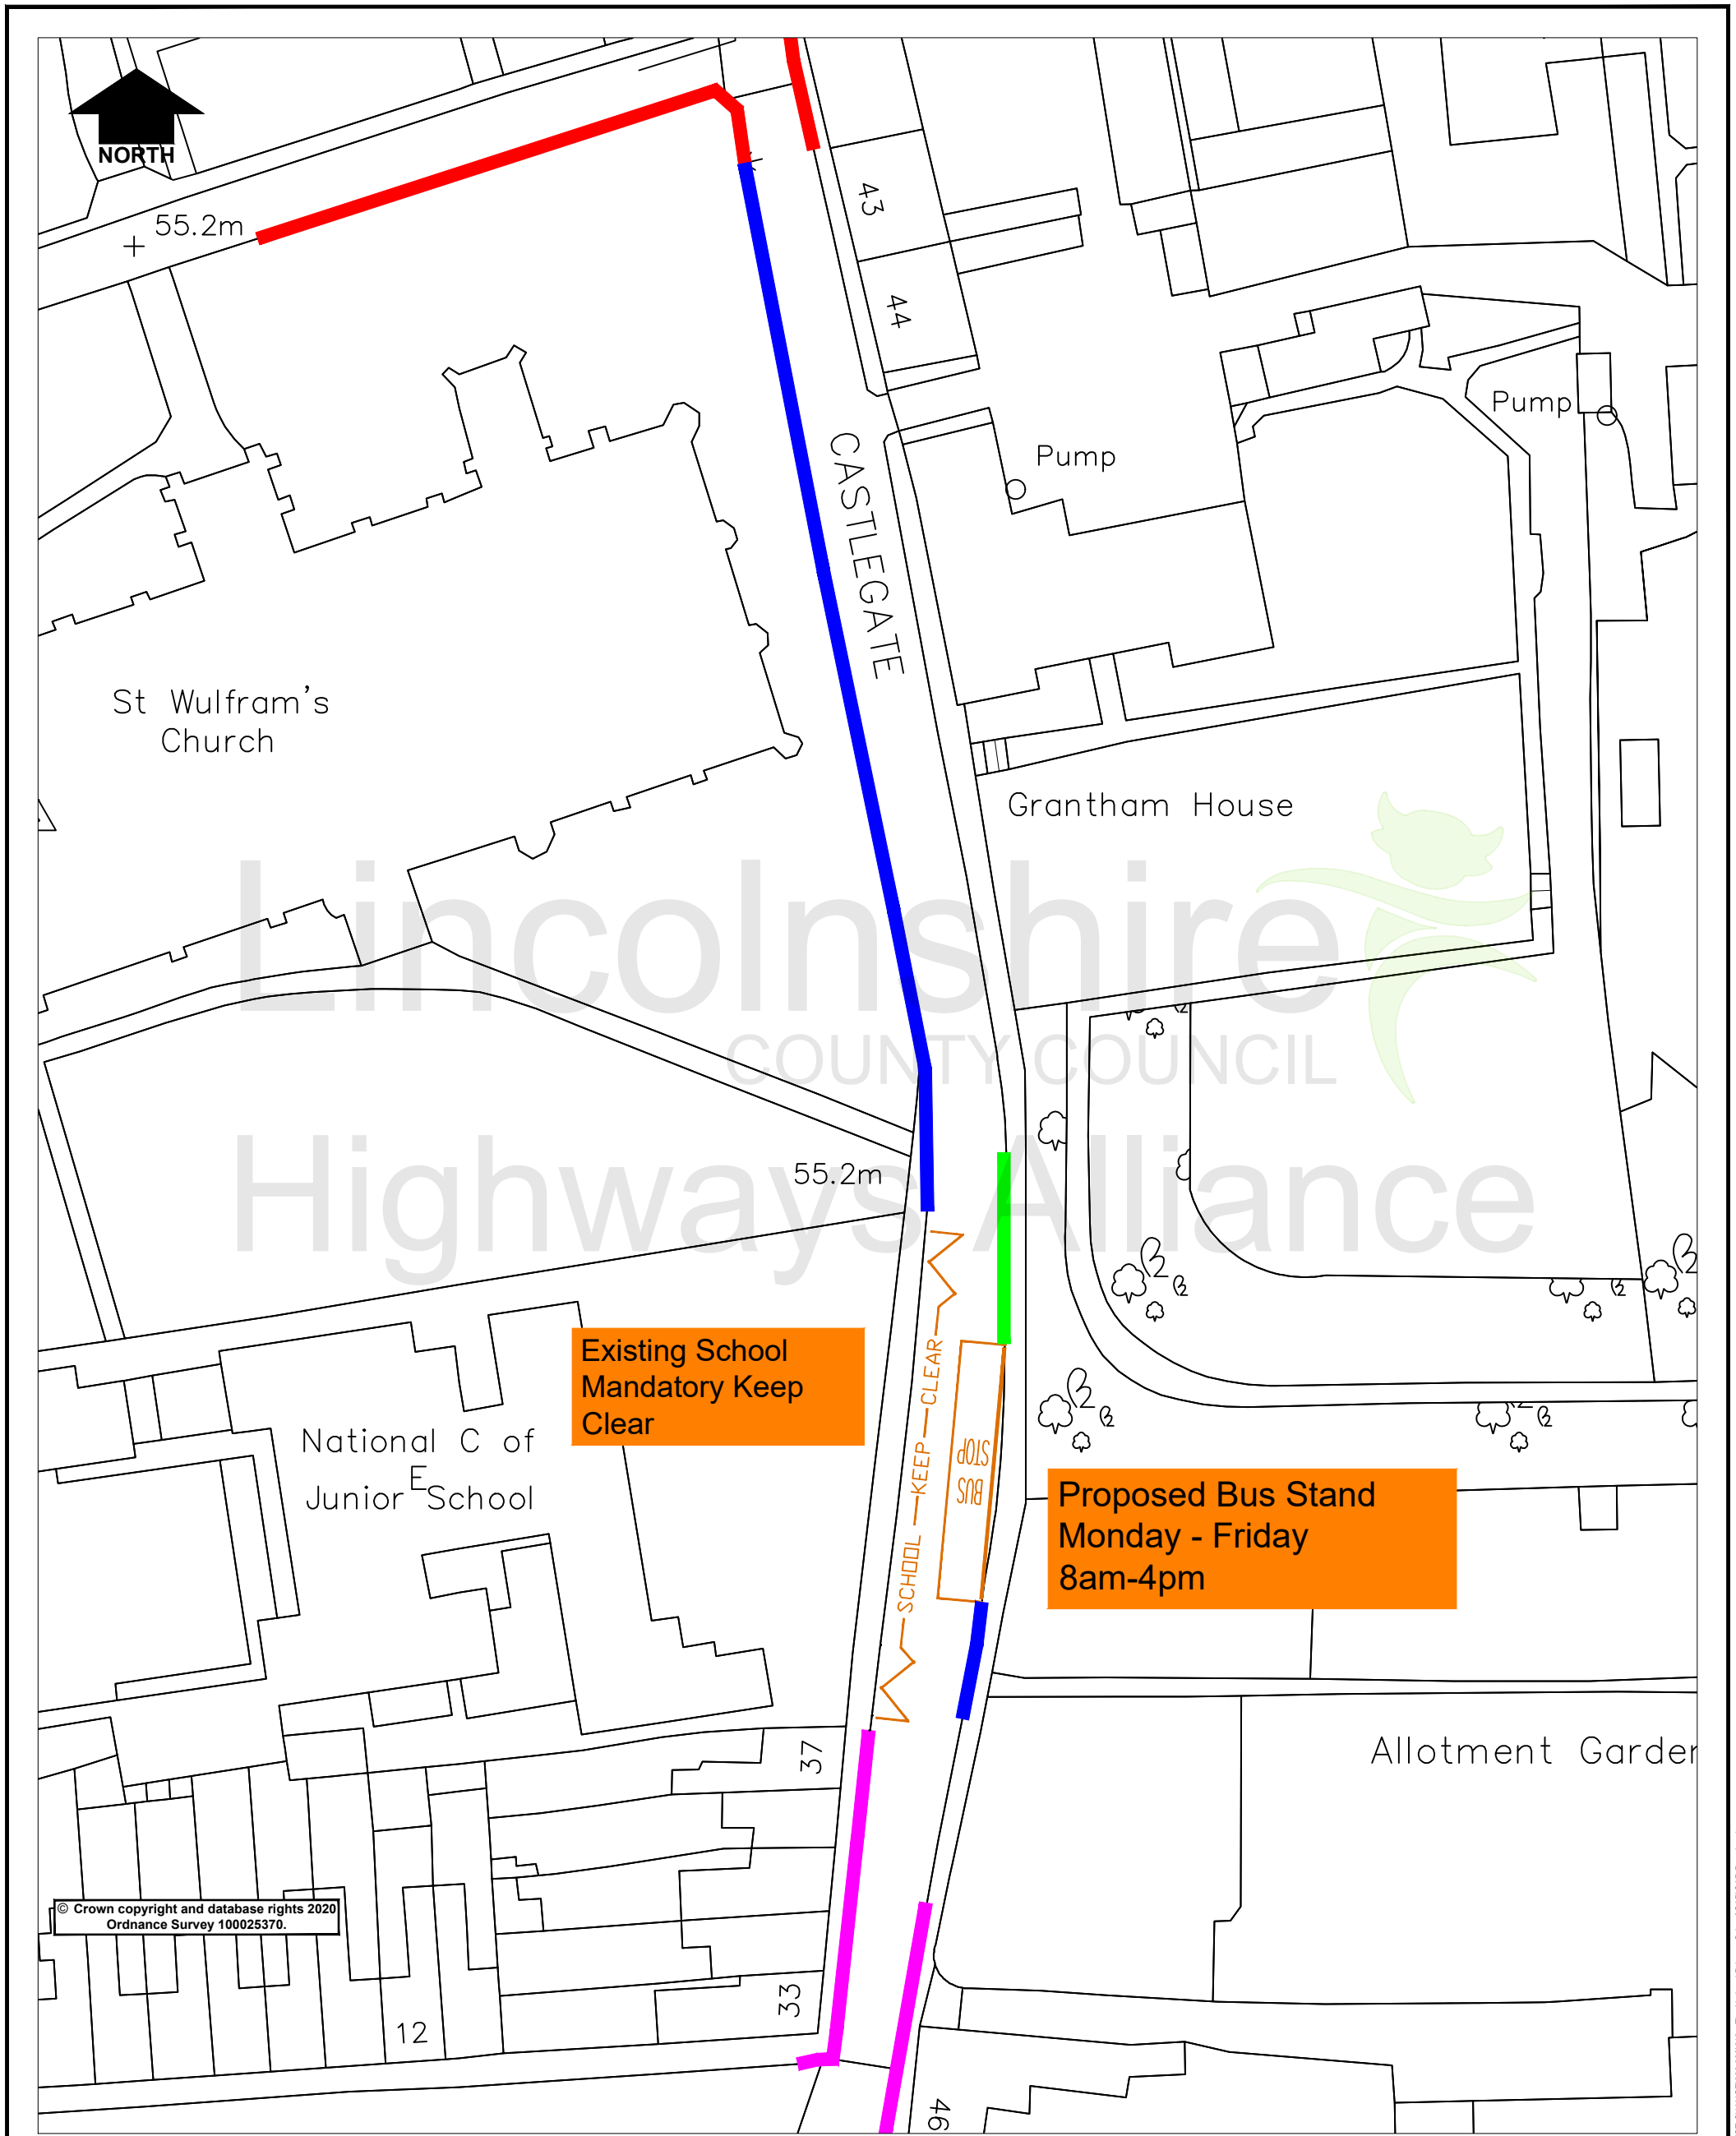

**Key**

- Proposed No Waiting At Any Time, Existing No Waiting, 8am - 6pm
- Proposed Taxi Bay, Monday - Friday, 8am - 9:30am and 2:30pm - 4:00pm
- Existing No Waiting At Any Time
- Existing Limited Waiting, 8am - 6pm

© Crown copyright and database rights 2020  
Ordnance Survey 100025370.

Project		<b>Grantham - Castlegate</b>		Drawn	NH	Date	JAN 23
Status	Project No.	913/001/NH		Ch'kd		Date	
Drawing Title		<b>Proposed Waiting Restrictions</b>		Auth		Traced	
Drawing No.		913/001/NH		Rev.	0	Scale	NTS