

**LINCOLNSHIRE COUNTY COUNCIL**  
**(GREAT GONERBY– HIGH STREET, POND STREET AND LONG**  
**STREET)**  
**(PROHIBITION OF WAITING) AMENDMENT ORDER 20**

**STATEMENT OF REASONS**

- Lincolnshire County Council recently received a request to review the parking situation in the vicinity of High Street, Pond Street and Long Street
- Following investigations at the above mentioned locations a lack of any restrictions were leading to inconsiderate and dangerous parking causing safety concerns for all road users
- The introduction of a formal Traffic Regulation Order will discourage parking/waiting in the vicinity of the school

The following restrictions are proposed:

- Mandatory school keep clear markings - to prevent parents from dropping off at the entrance/exit to the car park,
  - No Waiting at Any Time - to facilitate traffic flow and maintain good visibility and road safety for all users.
- Therefore, in accordance with the County Council's Policy, it is proposed to prohibit waiting as set out on the Plans to the Order.
  - The Chief Constable, Grantham Town Council and South Kesteven District Council have been consulted, along with other local groups/companies.

# **PUBLIC NOTICE**

## **LINCOLNSHIRE COUNTY COUNCIL (GREAT GONERBY– HIGH STREET, POND STREET AND LONG STREET) (PROHIBITION OF WAITING) AMENDMENT ORDER 20**

NOTICE IS HEREBY GIVEN that the Lincolnshire County Council propose to make an Order under their powers contained in the Road Traffic Regulation Act 1984, the effect of which will be to introduce.

- Mandatory school keep clear markings on High Street adjacent St Sebastian's Church of England Primary School
- No Waiting at Any Time will replace the existing school safety zone on the west side of High Street (the 20mph speed limit will remain) and waiting will also be prohibited at the junctions of Pond Street and Long Street


Exemptions are included which will permit waiting for disabled persons' vehicles and for the purpose of picking up or setting down passengers, loading or unloading of goods, the maintenance of the roads, and works in connection with the supply of gas, electricity, water and telecommunications apparatus.

A copy of the plan showing the lengths of road concerned along with a Statement of Reasons for proposing to make the Order may be inspected on our website: [www.lincolnshire.gov.uk/trafficorders](http://www.lincolnshire.gov.uk/trafficorders)

If you are unable to view our website the documents can be supplied to you by contacting us using the contact details below or calling our Customer Service Centre on 01522 782070 during office hours.

You may also be able to view these documents at the offices of South Kesteven District Council, during normal office hours.

Objections to the proposals, together with the grounds on which they are made, must be made in writing to Chief Executive - Lincolnshire County Council, Lancaster House, 36 Orchard Street, Lincoln, LN1 1XX or Email: [TRO@lincolnshire.gov.uk](mailto:TRO@lincolnshire.gov.uk) (For the attention of: Mrs A McMorrow, Traffic Orders Section) by **22<sup>nd</sup> June 2023**

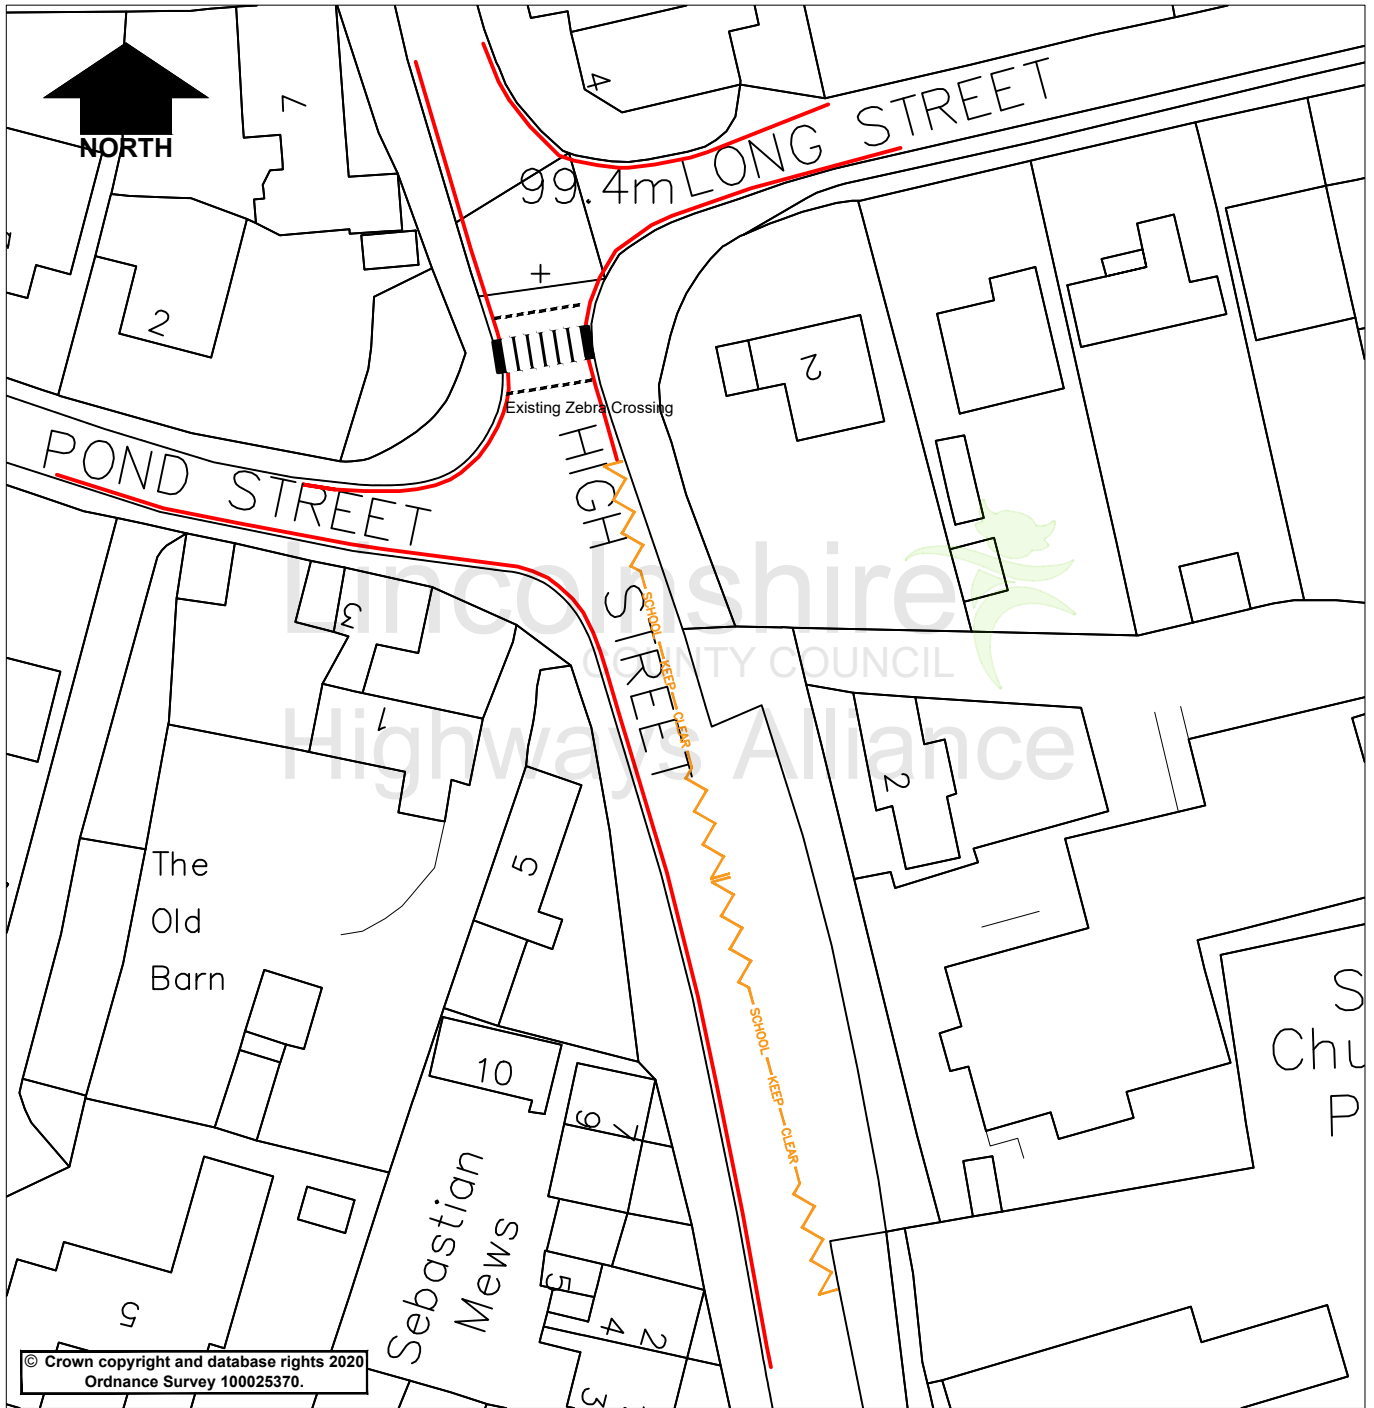

© Crown copyright and database rights 2020  
Ordnance Survey 100025370.

Key	
	Proposed No Waiting At Any Time
	Proposed Mandatory School Keep Clear Markings

**Lincolnshire**  
COUNTY COUNCIL  
**Highways Alliance**

Lancaster House  
36 Orchard Street  
Lincoln  
LN1 1XX

Rev.	Description	Drawn	Ch'kd	Auth	Date
	Project: Great Gonerby - High Street	AM			14/09/22
	Status: Project No. 775				
	Drawing Title: Proposed Waiting Restrictions				NTS
	Drawing No. H/AM/775/001				0

Mar 09 2023 - 1:57pm \\lpcan\lusers\lcommon\Traffic Regulation Orders\Schemes Master\Folder DO NOT CHANGE\601-600775 Long Street Area Parking Review\CAD\775 Long Street Area Parking Review - Updated.dwg