

**LINCOLNSHIRE COUNTY COUNCIL
(STURTON BY STOW – VARIOUS ROADS)
(PROHIBITION OF WAITING) AMENDMENT ORDER 2023**

STATEMENT OF REASONS

- Investigations have taken place at the location above with a view to providing no waiting in the area.
- Investigations have shown parking in the vicinity of a busy junction is occurring causing obstructions and safety concerns on the highway.
- Therefore, in accordance with the County Council's Policy, it is proposed to introduce no waiting as per the consultation plan.
- The Chief Constable, Sturton Parish Council and West Lindsey District Council have been consulted, along with other local groups/companies.

PUBLIC NOTICE

LINCOLNSHIRE COUNTY COUNCIL (STURTON BY STOW – VARIOUS ROADS) (PROHIBITION OF WAITING) AMENDMENT ORDER 2023

NOTICE IS HEREBY GIVEN that the Lincolnshire County Council propose to make an Order under their powers contained in the Road Traffic Regulation Act 1984, the effect of which will be to prohibit waiting on the junction of A1500 and B1241 in Sturton By Stow.


Exemptions are included which will permit waiting for disabled persons' vehicles and for the purpose of picking up or setting down passengers, loading or unloading of goods, the maintenance of the roads, and works in connection with the supply of gas, electricity, water and telecommunications apparatus.

A copy of the plan showing the lengths of road concerned along with a Statement of Reasons for proposing to make the Order may be inspected on our website: www.lincolnshire.gov.uk/trafficorders


If you are unable to view our website the documents can be supplied to you by contacting us using the contact details below or calling our Customer Service Centre on 01522 782070 during office hours.

You may also be able to view these documents at the offices of West Lindsey District Council, during normal office hours.

Objections to the proposals, together with the grounds on which they are made, must be made in writing to Chief Executive - Lincolnshire County Council, Lancaster House, 36 Orchard Street, Lincoln, LN1 1XX or Email: TRO@lincolnshire.gov.uk (For the attention of: Miss N Hodson, Traffic Orders Section) by **20th July 2023**.

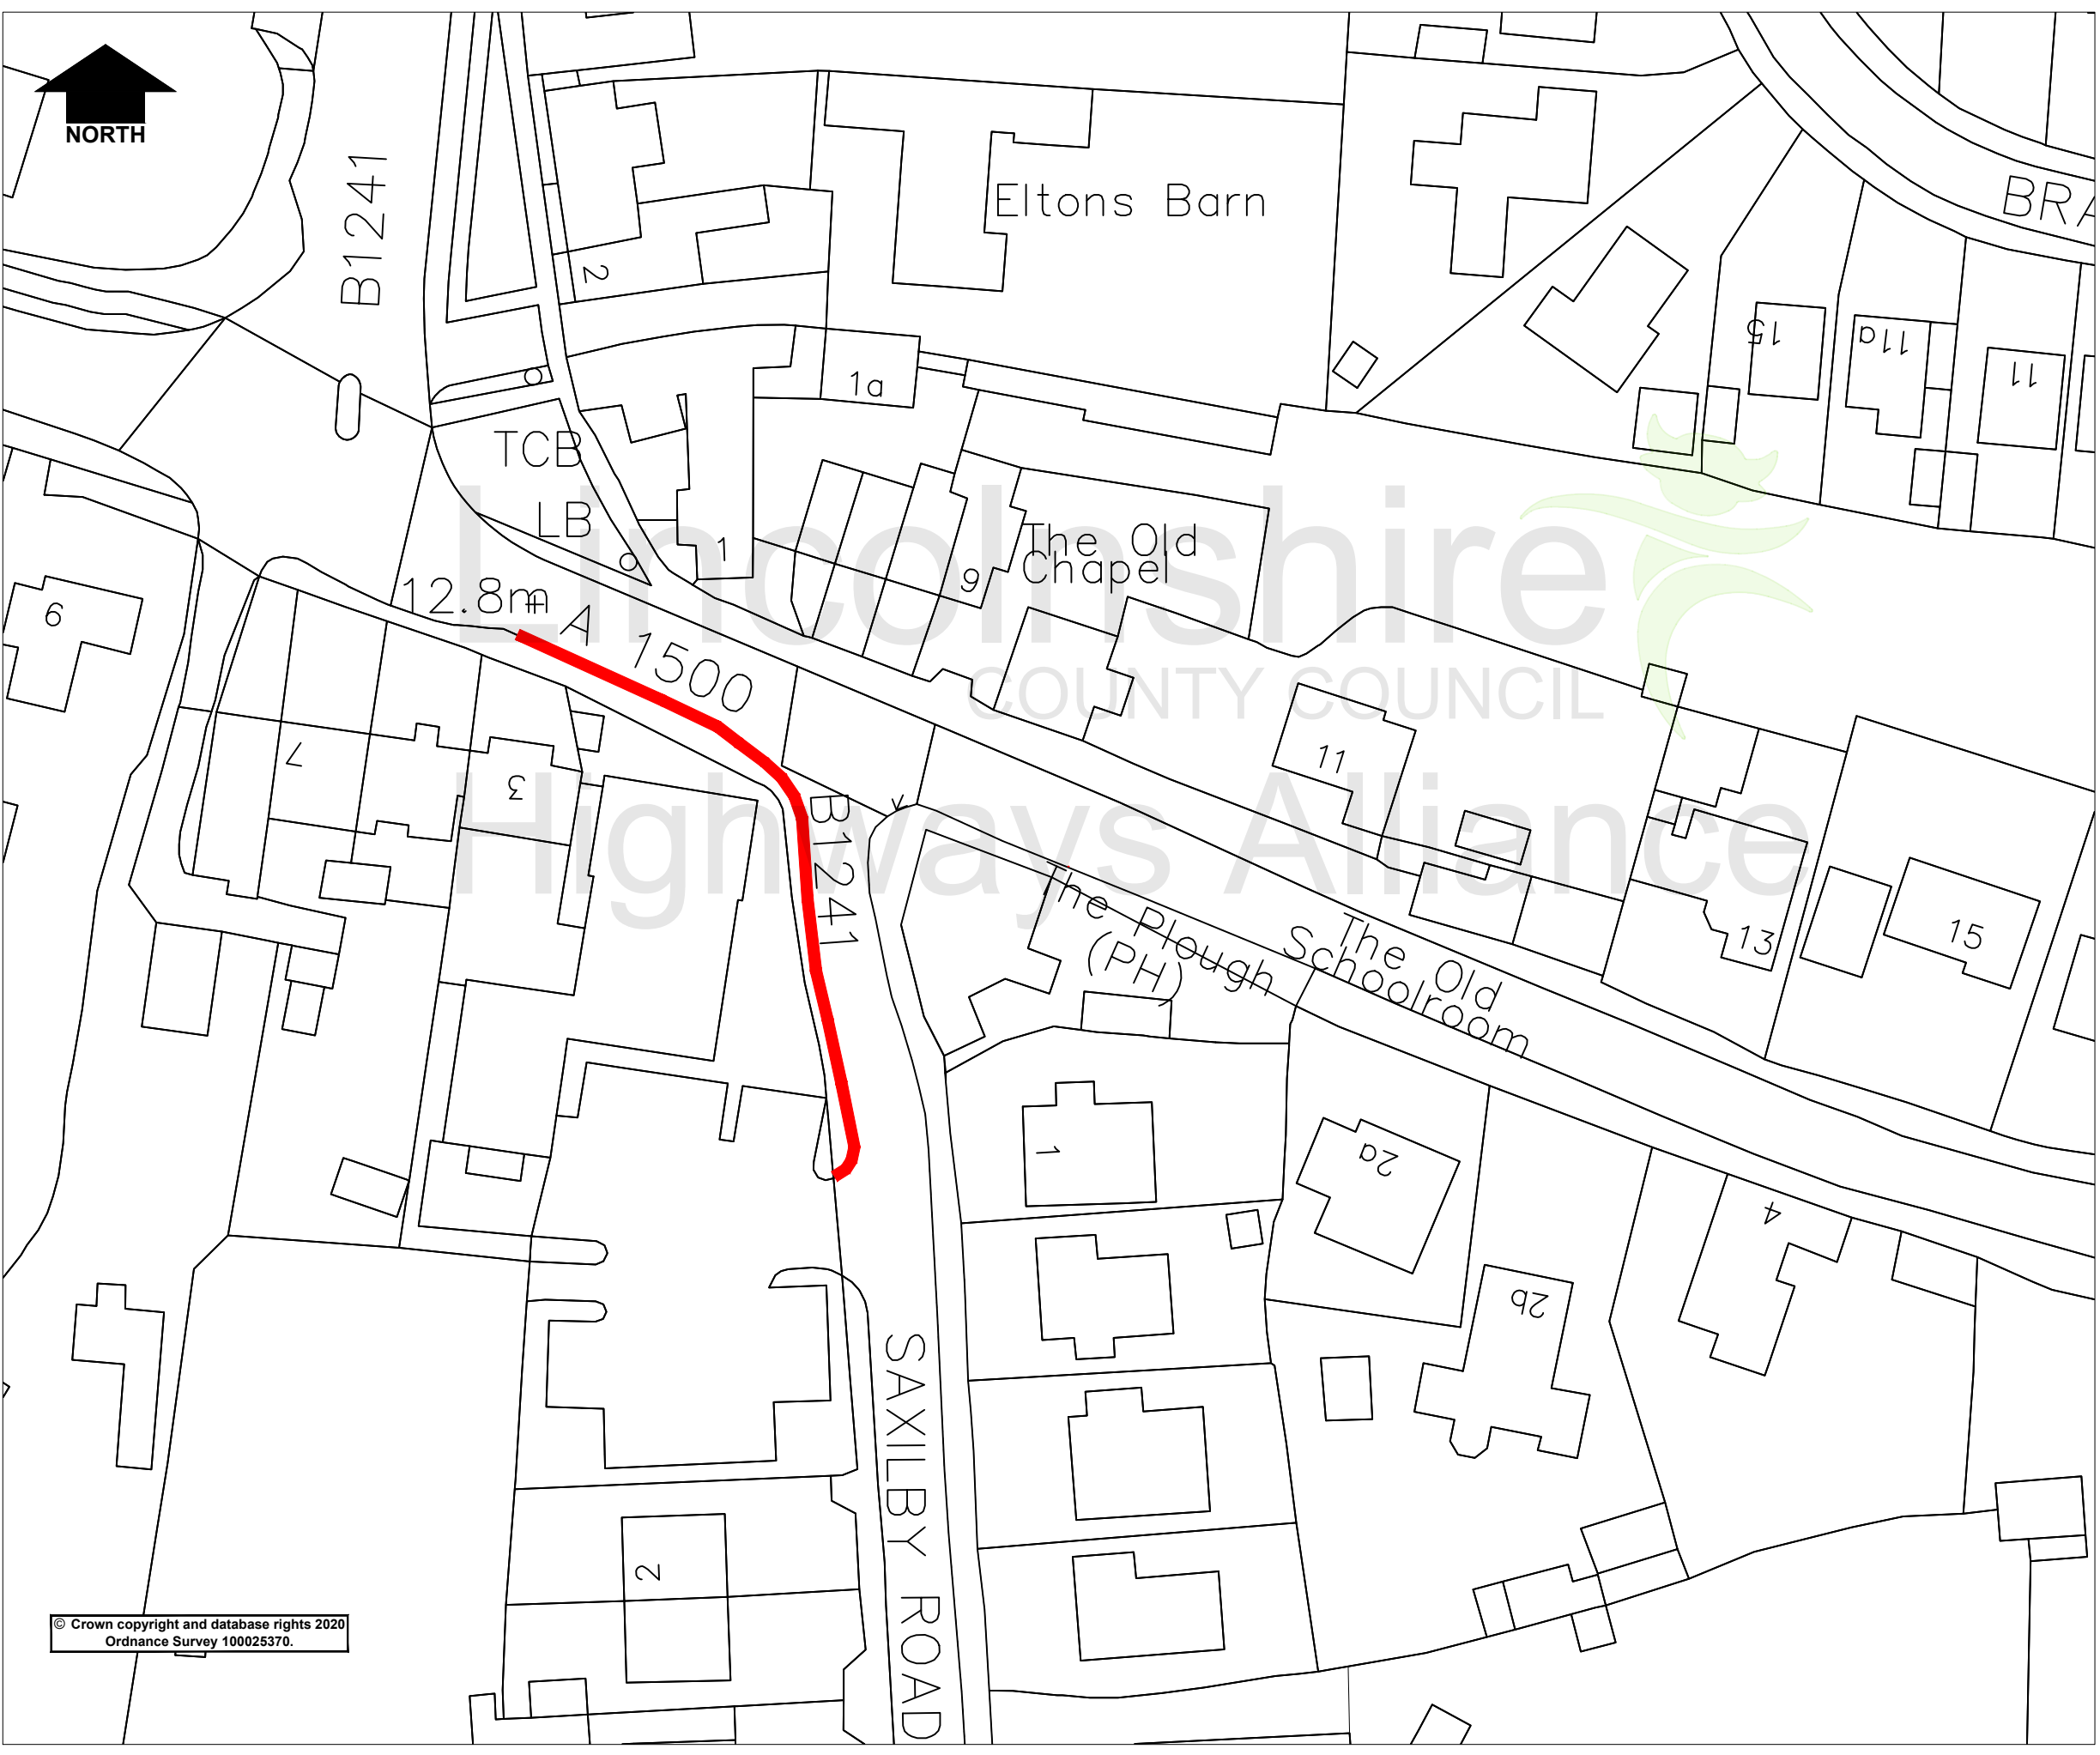

Key

 Proposed No Waiting At Any Time

Rev.	Description	Drawn	Ch'kd	Auth	Date
Project Sturton By Stow - Saxilby Road					
Status		Project No. 992/001/NH			
Drawing Title Proposed No Waiting At Any Time					
Scale		Drawn NH		Date MARCH 23	
NTS		Ch'kd		Date	
		Auth		Traced	
Drawing No. 992/001/NH					Rev. 0

© Crown copyright and database rights 2020
Ordnance Survey 100025370.

Lincolnshire
COUNTY COUNCIL
Highways Alliance

Lancaster House, 36 Orchard Street,
Lincoln, LN1 1XX

Mar 23, 2023 - 8:16am C:\WINO\Systems\2\Opening.dwg