

**LINCOLNSHIRE COUNTY COUNCIL
(GAINSBOROUGH - NORTHOLME)
(PROHIBITION OF WAITING) AMENDMENT ORDER 2023**

STATEMENT OF REASONS

- Investigations have taken place at the location above with a view to providing no waiting in the area.

- Investigations have shown that inconsiderate and dangerous parking is occurring at the junctions, causing visibility and safety concerns for all road users.

- Therefore, in accordance with the County Council's Policy, it is proposed to introduce no waiting as per the consultation plan.

- The Chief Constable, Gainsborough Town Council and West Lindsey District Council have been consulted, along with other local groups/companies.

PUBLIC NOTICE

LINCOLNSHIRE COUNTY COUNCIL (GAINSBOROUGH – NORTHOLME) (PROHIBITION OF WAITING) AMENDMENT ORDER 2023

NOTICE IS HEREBY GIVEN that the Lincolnshire County Council propose to make an Order under their powers contained in the Road Traffic Regulation Act 1984, the effect of which will be to prohibit waiting on Northolme Road in Gainsborough.


Exemptions are included which will permit waiting for disabled persons' vehicles and for the purpose of picking up or setting down passengers, loading or unloading of goods, the maintenance of the roads, and works in connection with the supply of gas, electricity, water and telecommunications apparatus.

A copy of the plan showing the lengths of road concerned along with a Statement of Reasons for proposing to make the Order may be inspected on our website: www.lincolnshire.gov.uk/trafficorders

If you are unable to view our website the documents can be supplied to you by contacting us using the contact details below or calling our Customer Service Centre on 01522 782070 during office hours.

You may also be able to view these documents at the offices of West Lindsey District Council, during normal office hours.

Objections to the proposals, together with the grounds on which they are made, must be made in writing to Chief Executive - Lincolnshire County Council, Lancaster House, 36 Orchard Street, Lincoln, LN1 1XX or Email: TRO@lincolnshire.gov.uk (For the attention of: Miss N Hodson, Traffic Orders Section) by **10th August 2023**.

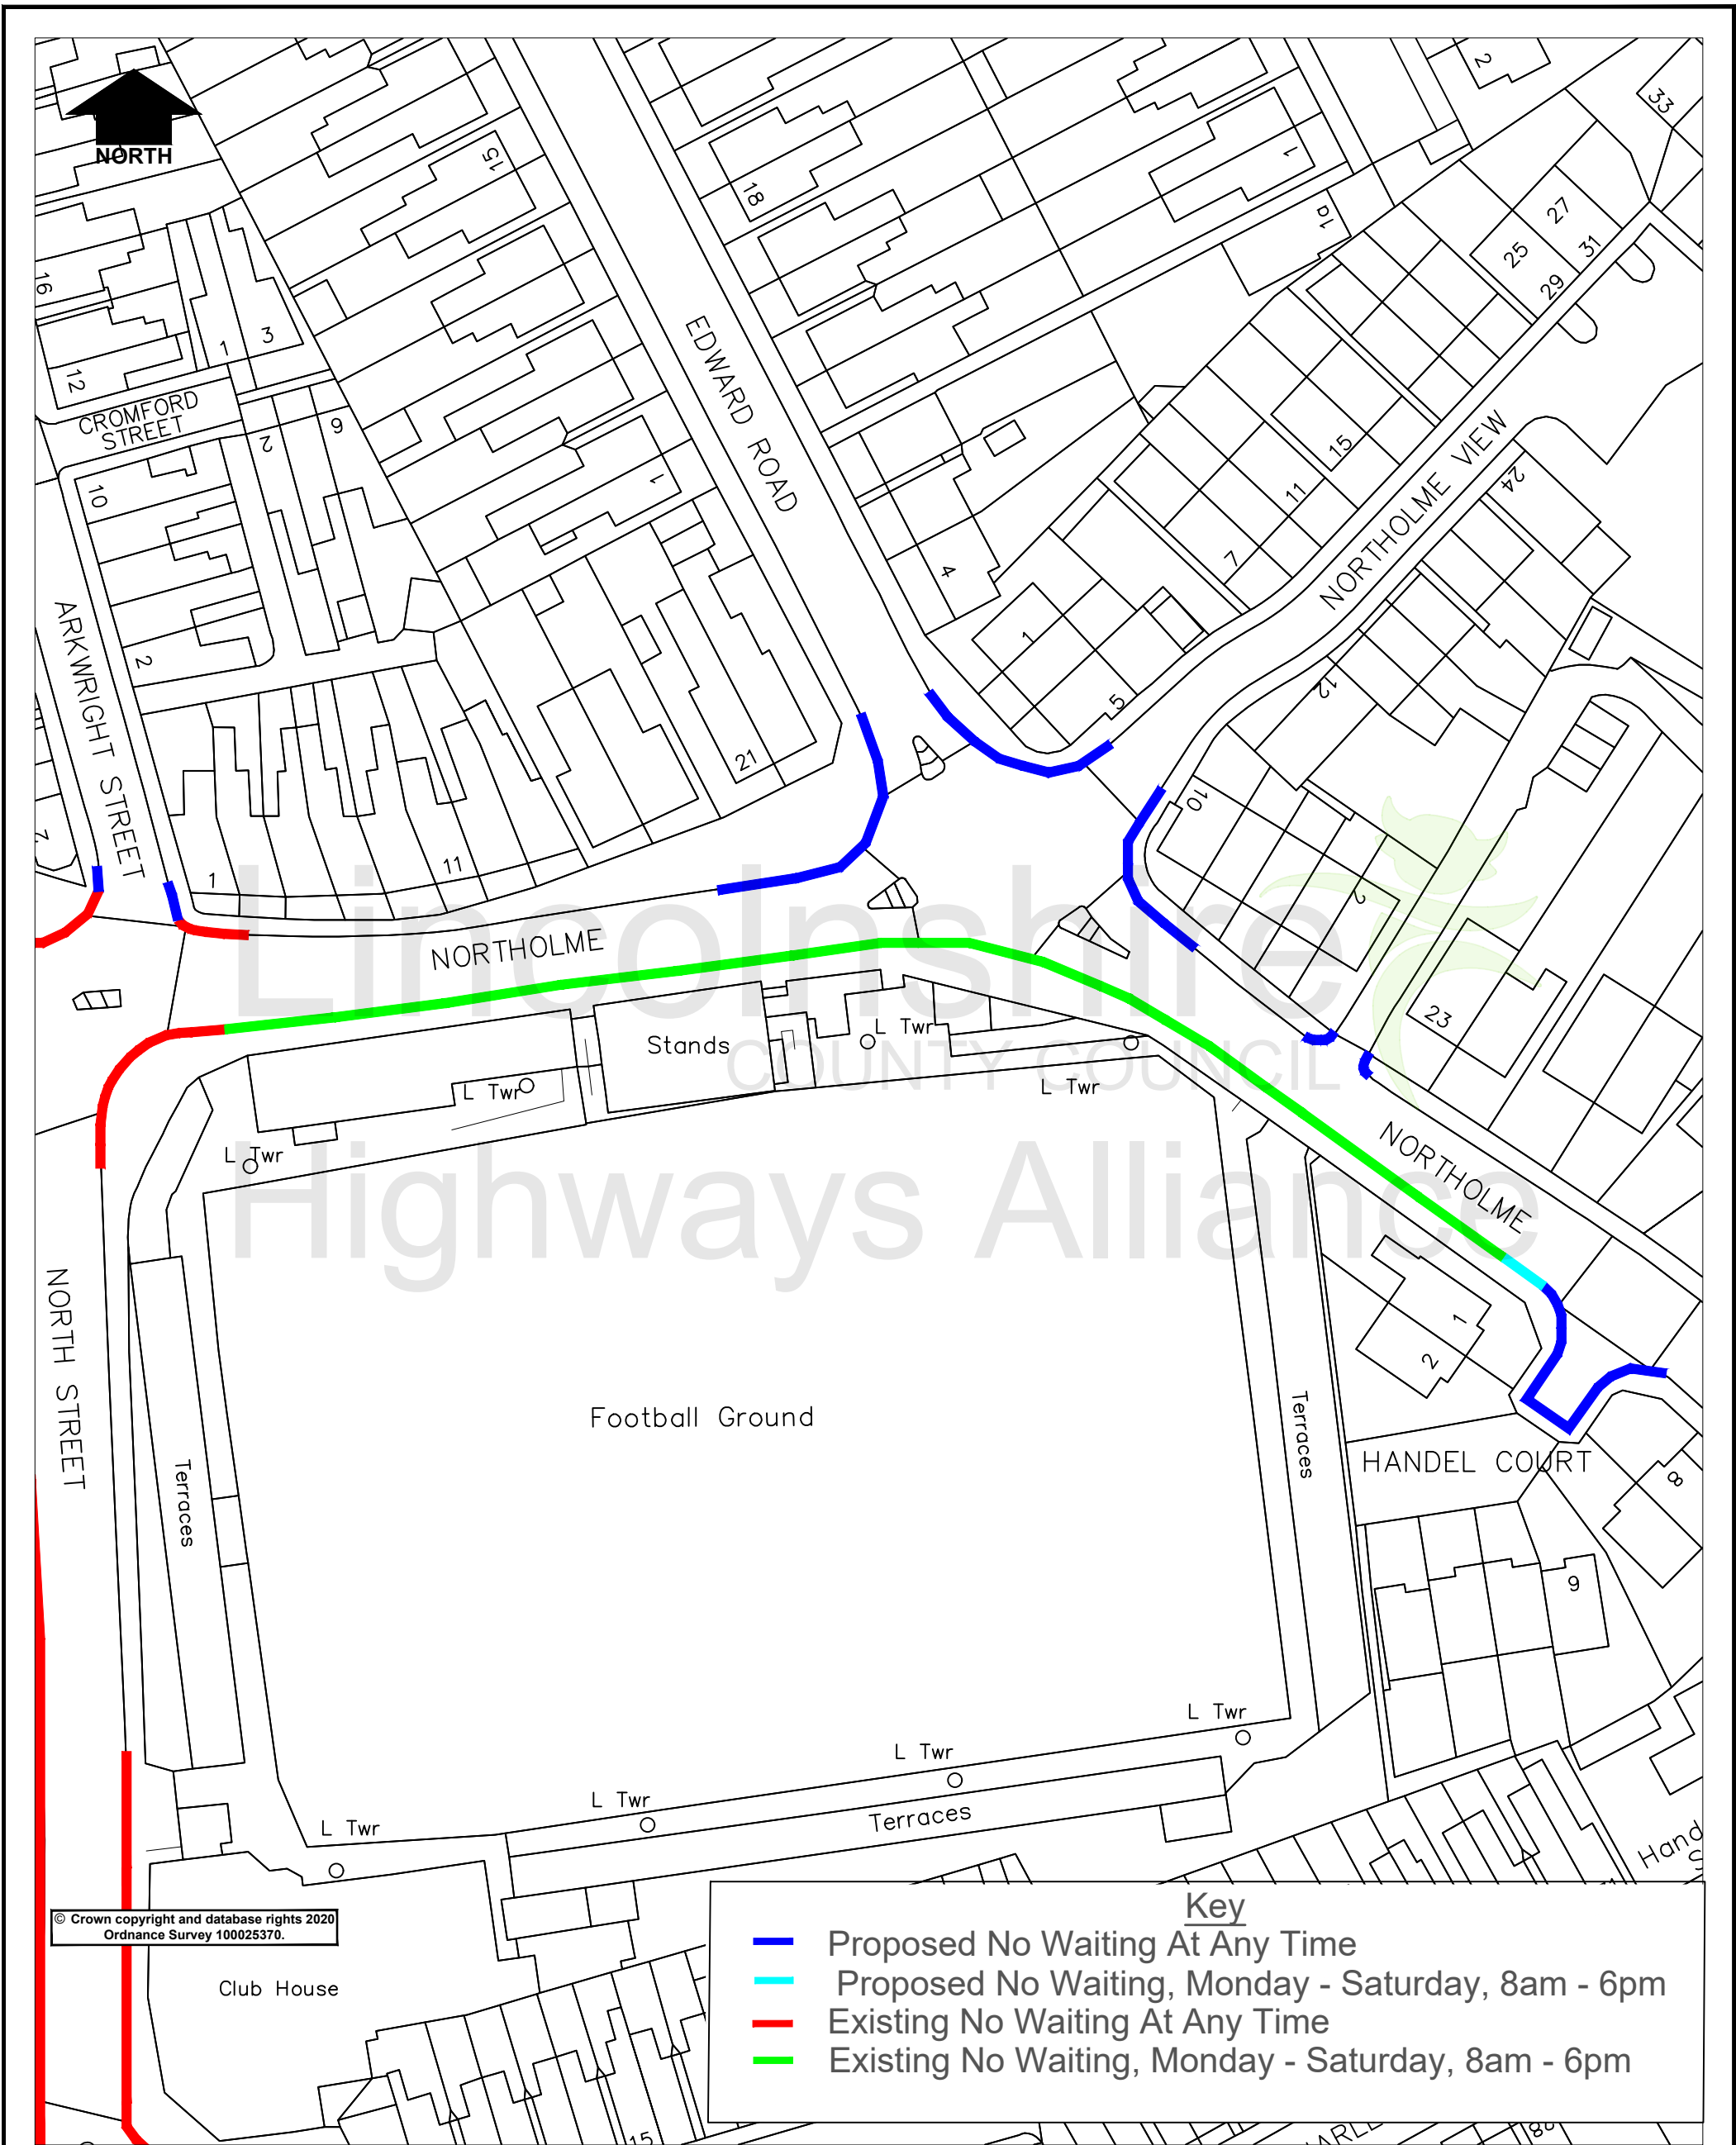

© Crown copyright and database rights 2020
Ordnance Survey 100025370.

Key

- Proposed No Waiting At Any Time
- Proposed No Waiting, Monday - Saturday, 8am - 6pm
- Existing No Waiting At Any Time
- Existing No Waiting, Monday - Saturday, 8am - 6pm

Project		Gainsborough - Various Roads		Drawn	NH	Date	APRIL 23
Status	Project No.	9004/001/NH		Ch'kd		Date	
Drawing Title		Proposed No Waiting At Any Time		Auth		Traced	
Drawing No.		9004/001/NH		Rev.	0	Scale	NTS