

PUBLIC NOTICE


LINCOLNSHIRE COUNTY COUNCIL ROAD TRAFFIC REGULATION ACT 1984 PUFFIN CROSSING (BOSTON – A52, GRANTHAM ROAD)

NOTICE IS HEREBY GIVEN that the Lincolnshire County Council propose to make an Order under their powers contained in the Road Traffic Regulation Act 1984 to introduce a puffin crossing on the A52, Grantham Road in Boston in the vicinity of Alban Retail Park.

A copy of the plan showing the lengths of road concerned may be inspected on our website: www.lincolnshire.gov.uk/trafficorders

If you are unable to view our website the documents can be supplied to you by contacting us using the contact details below or calling our Customer Service Centre on 01522 782070 during office hours.

Objections to the proposals, together with the grounds on which they are made, must be made in writing to Chief Executive - Lincolnshire County Council, Lancaster House, 36 Orchard Street, Lincoln, LN1 1XX or Email: TRO@lincolnshire.gov.uk (For the attention of: Traffic Orders Section) by **Friday 1st September 2023**

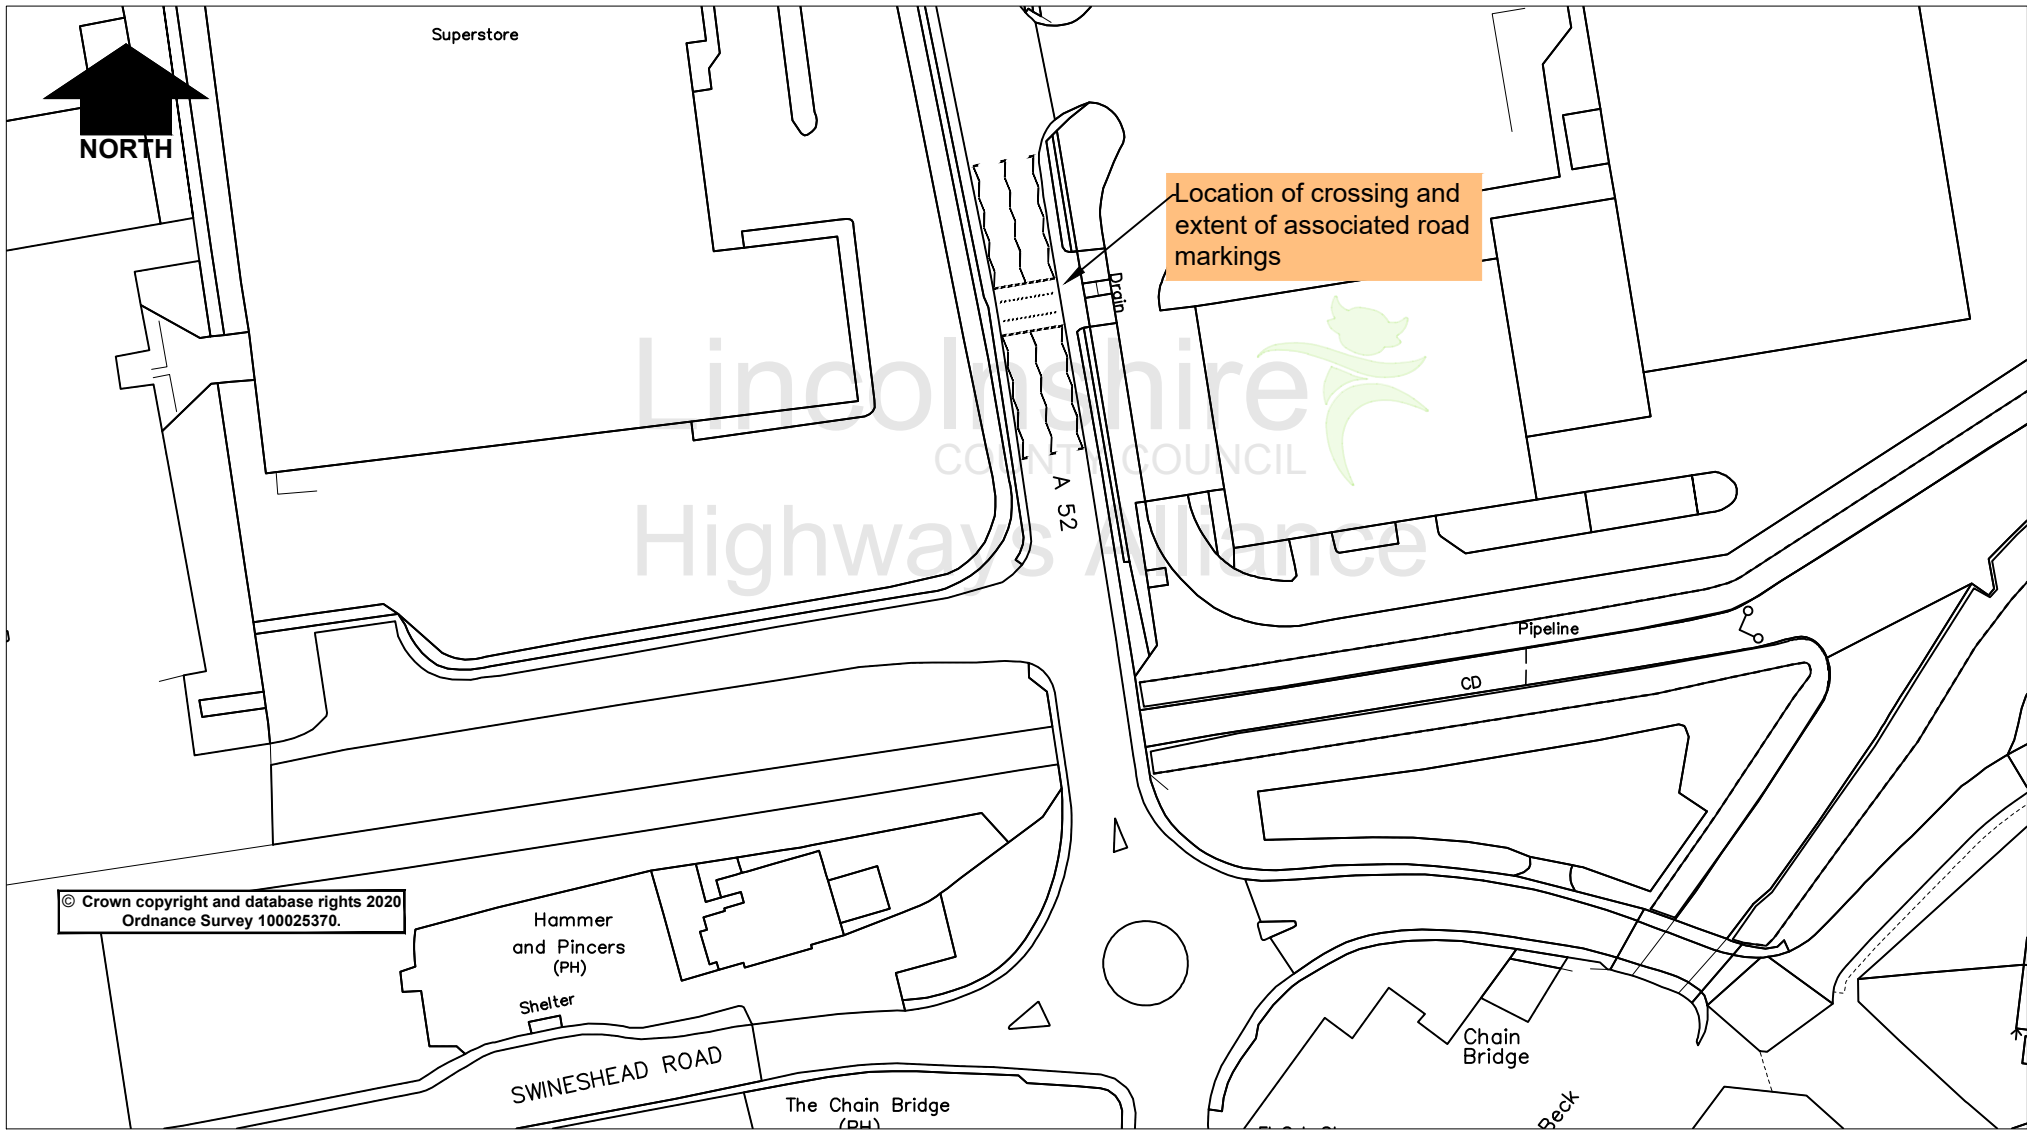

© Crown copyright and database rights 2020
Ordnance Survey 100025370.

Lincolnshire
COUNTY COUNCIL

Highways Alliance

Lancaster House, 36 Orchard Street, Lincoln, LN1 1YZ

Project **A52, Grantham Road, Wyberton**

Status **3047**

Drawing Title **Proposed Puffin Crossing Facility**

Drawing No. **H/KF/3047/001**

Rev.	Description	Drawn	Ch'kd	Auth	Date
		Project	Drawn	Date	
			KF		31/07/23
			Ch'kd	Date	
			Auth	Traced	
			Rev.	Scale	
			0	1:?? @A4	

Jul 31 2023 - 2:09pm X:\common\Traffic Regulation Orders\Schemes Master Folder DO NOT CHANGE\3007- 3100 Ped Crossings\3047 Boston A52 Grantham Rd Allan Retail Park\CAD\CAD.dwg