

PUBLIC NOTICE


LINCOLNSHIRE COUNTY COUNCIL ROAD TRAFFIC REGULATION ACT 1984 PUFFIN CROSSING (SKELLINGTHORPE – LINCOLN ROAD)

NOTICE IS HEREBY GIVEN that the Lincolnshire County Council propose to make an Order under their powers contained in the Road Traffic Regulation Act 1984 to introduce a puffin crossing at Lincoln Road, Skellingthorpe in the vicinity of number 28.

A copy of the plan showing the lengths of road concerned may be inspected on our website: www.lincolnshire.gov.uk/trafficorders

If you are unable to view our website the documents can be supplied to you by contacting us using the contact details below or calling our Customer Service Centre on 01522 782070 during office hours.

Objections to the proposals, together with the grounds on which they are made, must be made in writing to Chief Executive - Lincolnshire County Council, Lancaster House, 36 Orchard Street, Lincoln, LN1 1XX or Email: TRO@lincolnshire.gov.uk (For the attention of: Traffic Orders Section) by **Thursday 19th October 2023**

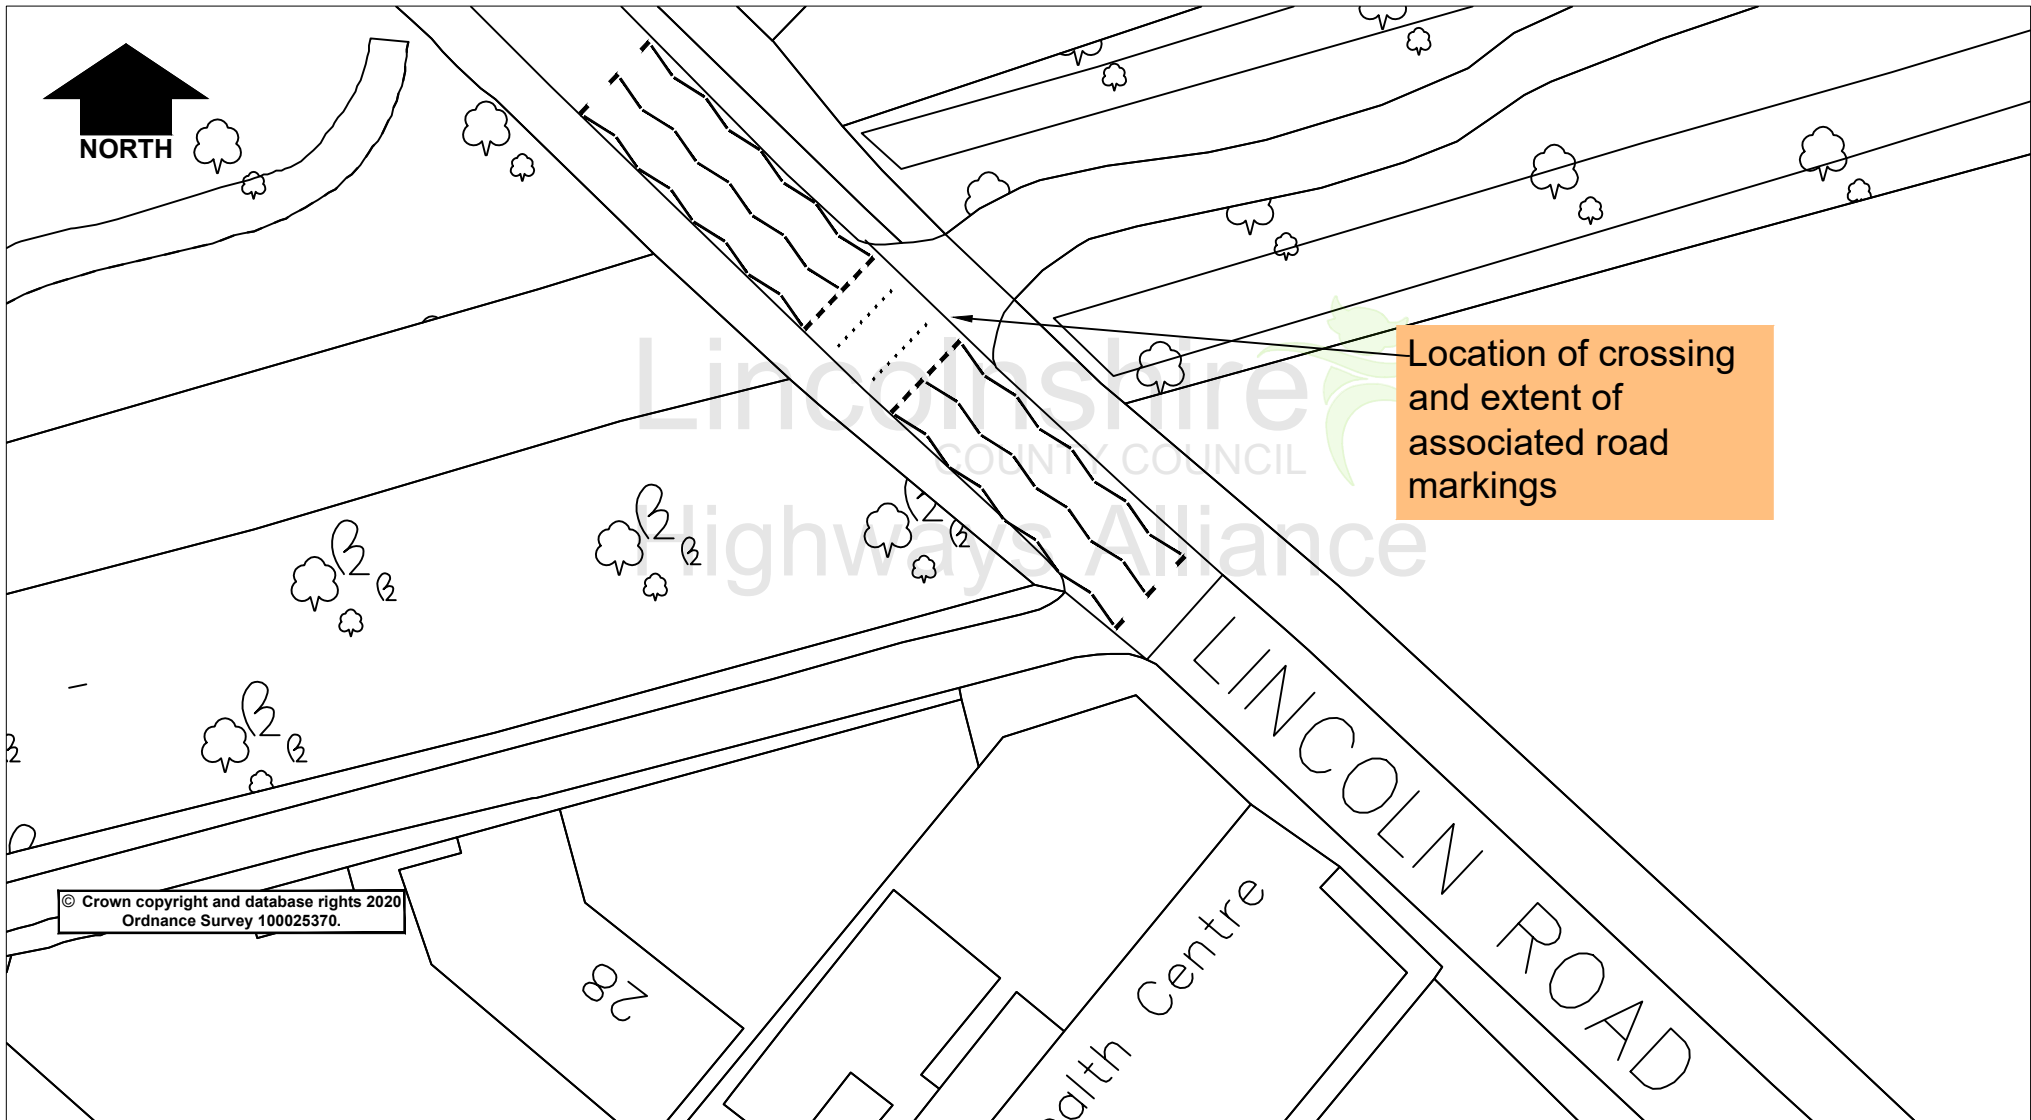

Location of crossing and extent of associated road markings

© Crown copyright and database rights 2020
Ordnance Survey 100025370.

Rev.	Description	Drawn	Ch'kd	Auth	Date

Project	Lincoln Road, Skellingthorpe	Drawn	KF	Date	3079
Status	Project No. 3079	Ch'kd		Date	
Drawing Title	Proposed Puffin Crossing Facility	Auth		Traced	
Drawing No.	H/KF/3079/001	Rev.	0	Scale	1:?? @A4

Lincolnshire
COUNTY COUNCIL
Highways Alliance
Lancaster House, 36 Orchard Street, Lincoln, LN1 1YZ

Aug 08 2023 - 11:12am C:\Users\Kate.masar\AppData\Local\Temp\Temp1\F2_CAD files\p15K67.dwg