

**LINCOLNSHIRE COUNTY COUNCIL  
(GOSBERTON – A152 SPALDING ROAD)  
(30MPH SPEED LIMIT) ORDER 2023**

**STATEMENT OF REASONS**

- When comparing the conditions to the current speed limit policy, a 30mph speed limit is recommended.
- Therefore, in accordance with the County Council's Policy, it is proposed to introduce a speed limit as per the schedule in the Order.
- The Chief Constable, Gosberton Parish Council and South Holland District Council have been consulted, along with other local groups/companies.

# **PUBLIC NOTICE**

## **LINCOLNSHIRE COUNTY COUNCIL (GOSBERTON – A152 SPALDING ROAD) (30MPH SPEED LIMIT) ORDER 20**


NOTICE IS HEREBY GIVEN that the Lincolnshire County Council propose to make an Order under their powers contained in the Road Traffic Regulation Act 1984, the effect of which will be to restrict the speed of vehicles to 30mph on the A152 Spalding Road south of the existing 30mph speed limit .

A copy of the plan showing the lengths of road concerned along with a Statement of Reasons for proposing to make the Order may be inspected on our website: [www.lincolnshire.gov.uk/trafficorders](http://www.lincolnshire.gov.uk/trafficorders)

If you are unable to view our website the documents can be supplied to you by contacting us using the contact details below or calling our Customer Service Centre on 01522 782070 during office hours.

You may also be able to view these documents at the offices of South Holland District Council, during normal office hours.

Objections to the proposals, together with the grounds on which they are made, must be made in writing to Chief Executive - Lincolnshire County Council, Lancaster House, 36 Orchard Street, Lincoln, LN1 1XX or Email: [TRO@lincolnshire.gov.uk](mailto:TRO@lincolnshire.gov.uk) (For the attention of: Mrs A McMorrow, Traffic Orders Section) by **9<sup>th</sup> November 2023**

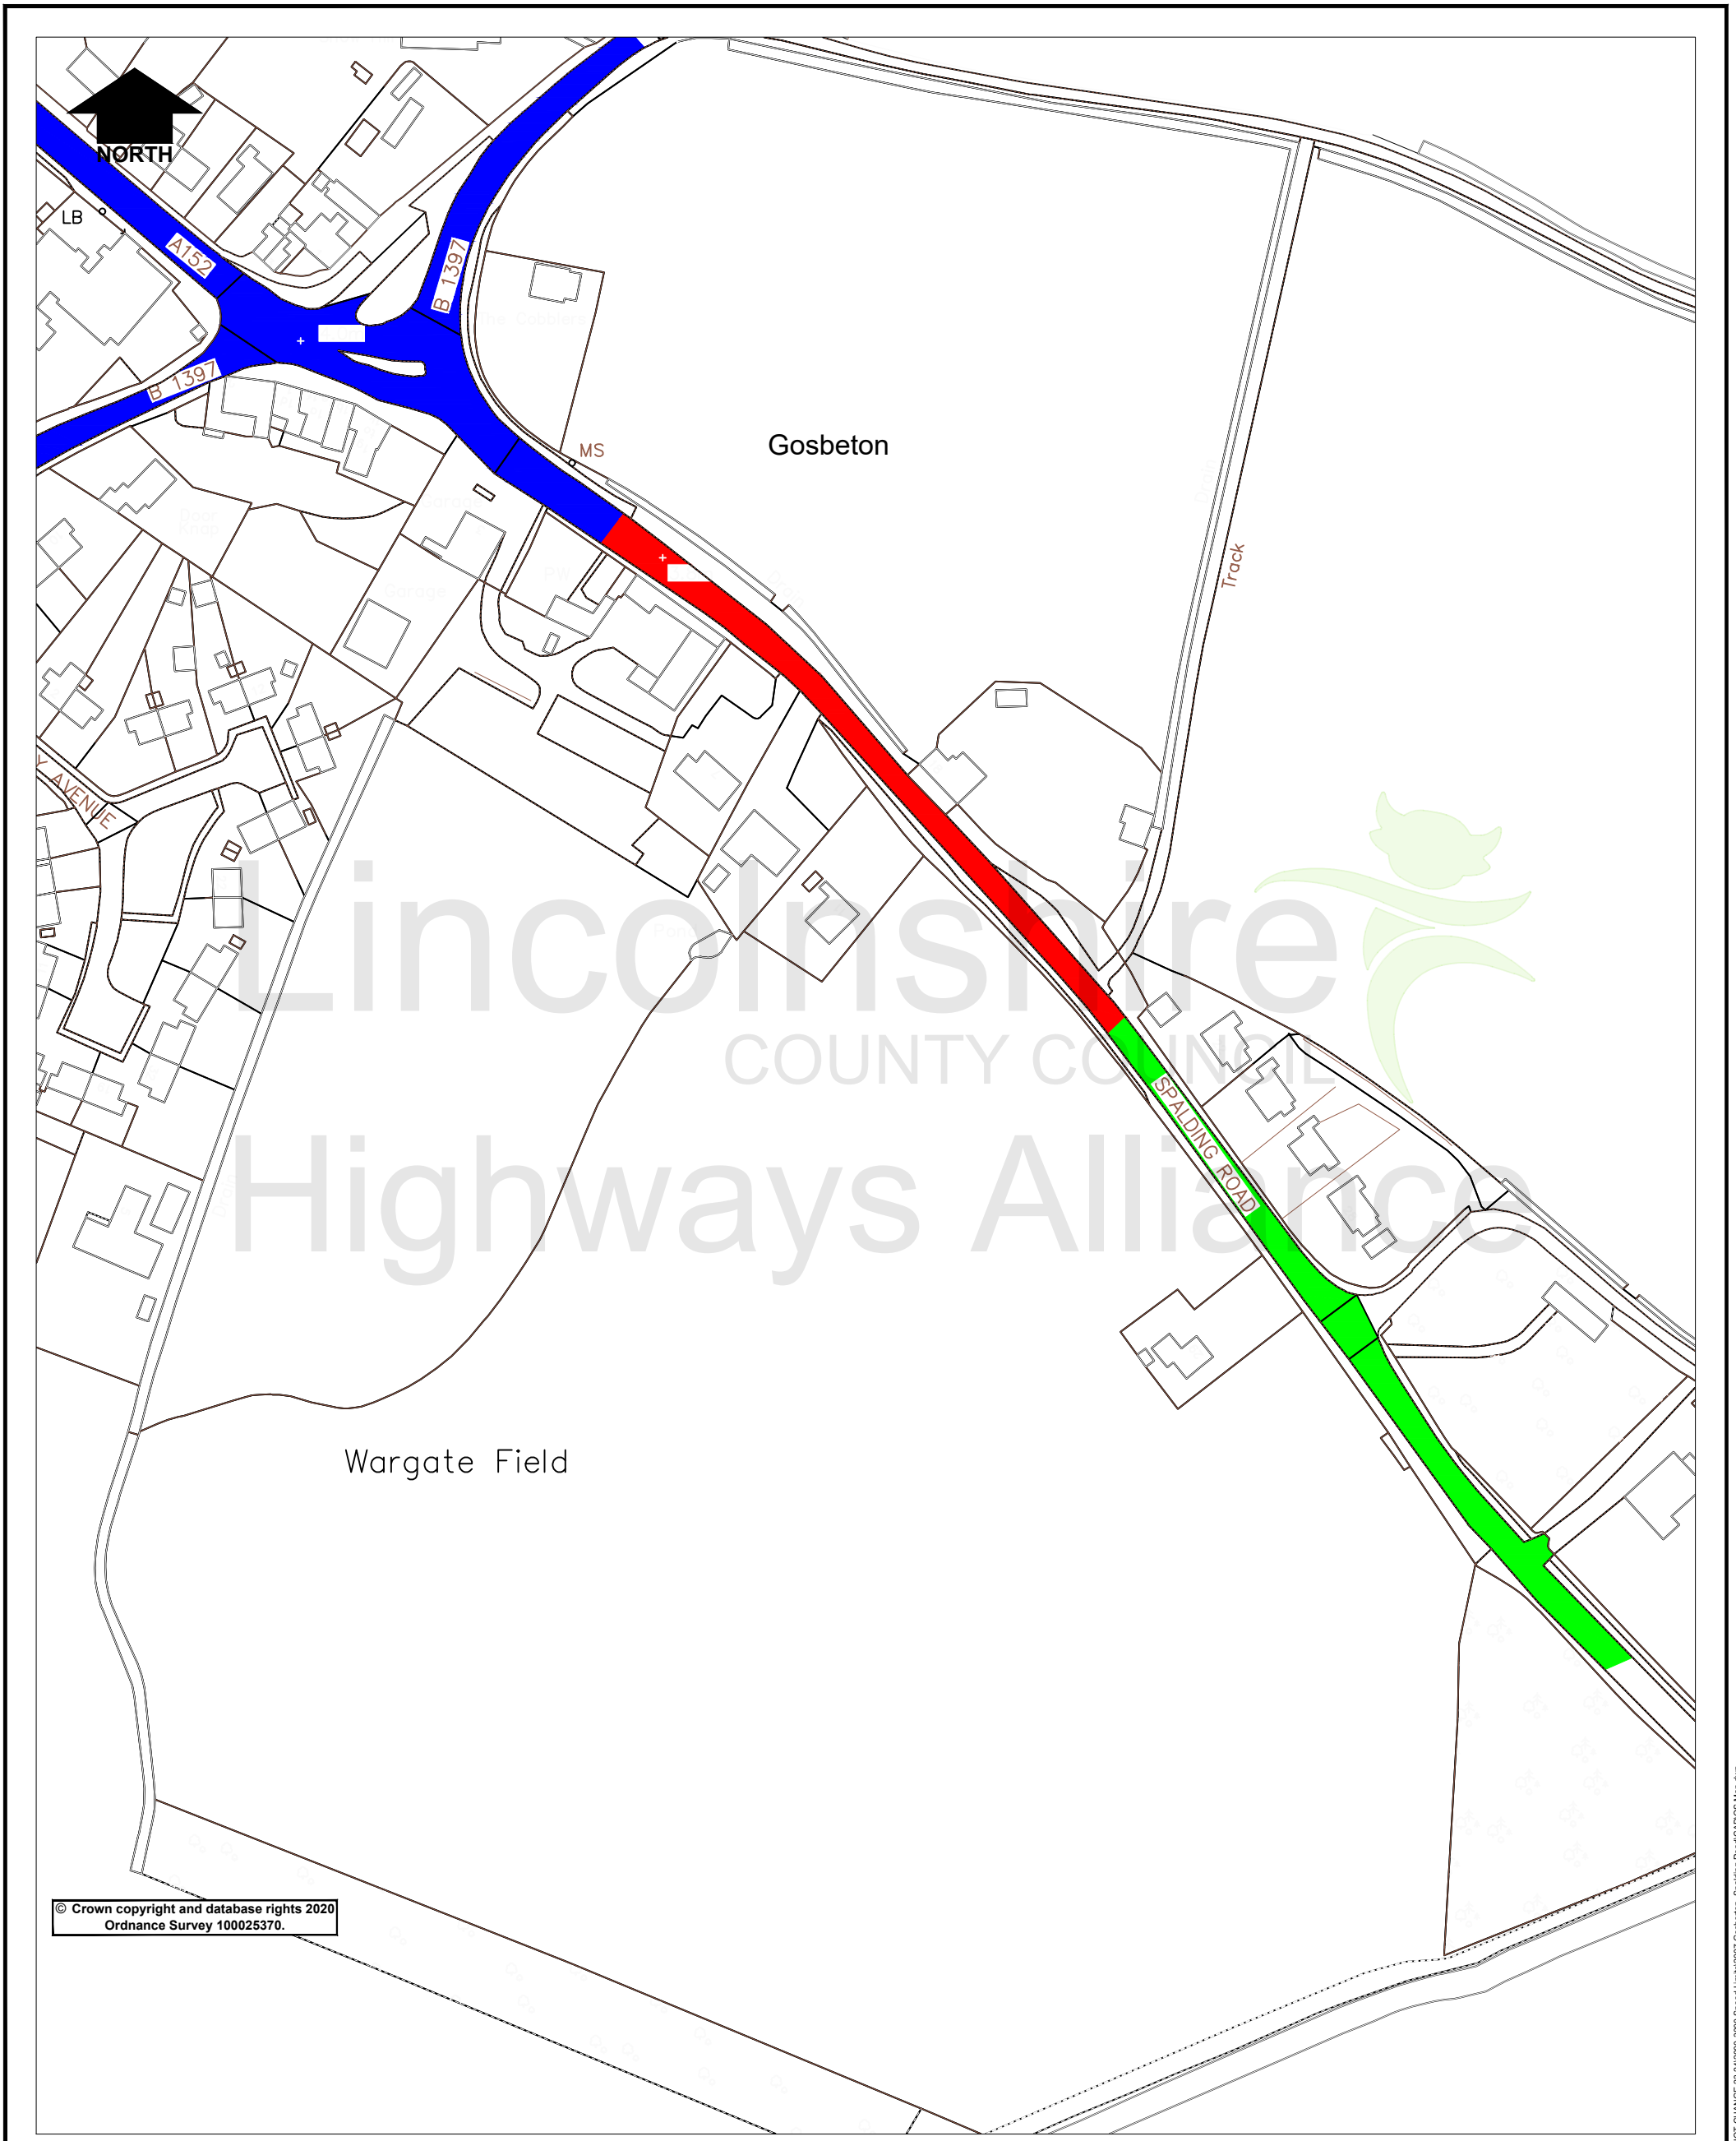

© Crown copyright and database rights 2020  
Ordnance Survey 100025370.

**Key**

- Proposed 30mph speed limit
- Existing 30mph speed limit
- Existing 50mph speed limit

**Lincolnshire**  
COUNTY COUNCIL  
**Highways Alliance**  
Lancaster House, 36 Orchard Street, Lincoln, LN1 1XX

Project		<b>Gosborton - A152 Spalding Road</b>		Drawn	AM	Auth	01/08/23
Status	Project No.	2007		Ch'kd	Date		
Drawing Title		<b>Proposed 30mph speed limit</b>		Auth	Traced		
Drawing No.		<b>H/AM/2007/001</b>		Rev.	0	Scale	NTS

Aug 12 2023 - 1:47pm G:\common\Traffic Regulation Orders\Schemes Master Folder\DO NOT CHANGE 23-24\2000-3000 Speed Limits\2007 Gosborton - Spalding Road\CAD\OS Map.dwg