

**LINCOLNSHIRE COUNTY COUNCIL
(GRANTHAM – CROFT DRIVE)
(PROHIBITION OF WAITING) AMENDMENT ORDER 2022**

STATEMENT OF REASONS

- Concerns have been expressed with regards to parking in the vicinity of the school.
- Vehicles have regularly been observed parking inconsiderately resulting in difficulties for all road users and raising safety concerns.
- The proposals will facilitate traffic flow, ensure all accesses are kept clear and improve visibility and road safety for all users.
- Therefore, in accordance with the County Council's Policy, it is proposed to prohibit waiting as set out on the plans to the Order.
- The Chief Constable, Grantham Charter Trustees and South Kesteven District Council have been consulted, along with other local groups/companies.

PUBLIC NOTICE

LINCOLNSHIRE COUNTY COUNCIL (GRANTHAM – CROFT DRIVE) (PROHIBITION OF WAITING) AMENDMENT ORDER 20

NOTICE IS HEREBY GIVEN that the Lincolnshire County Council propose to make an Order under their powers contained in the Road Traffic Regulation Act 1984, the effect of which will be to extend the existing 'No Waiting Mon - Fri, 8 - 9:30am & 2 - 4:30pm' on the southern side of the carriageway on Croft Drive, opposite the access of number 1.


Exemptions are included which will permit waiting for disabled persons' vehicles and for the purpose of picking up or setting down passengers, loading or unloading of goods, the maintenance of the roads, and works in connection with the supply of gas, electricity, water and telecommunications apparatus.

A copy of the plan showing the lengths of road concerned along with a Statement of Reasons for proposing to make the Order may be inspected on our website: www.lincolnshire.gov.uk/trafficorders

If you are unable to view our website the documents can be supplied to you by contacting us using the contact details below or calling our Customer Service Centre on 01522 782070 during office hours.

You may also be able to view these documents at the offices of South Kesteven District Council, during normal office hours.

Objections to the proposals, together with the grounds on which they are made, must be made in writing to Chief Executive - Lincolnshire County Council, Lancaster House, 36 Orchard Street, Lincoln, LN1 1XX or Email: TRO@lincolnshire.gov.uk (For the attention of: Miss L Sheehan, Traffic Orders Section) by Thursday 16th November 2023.

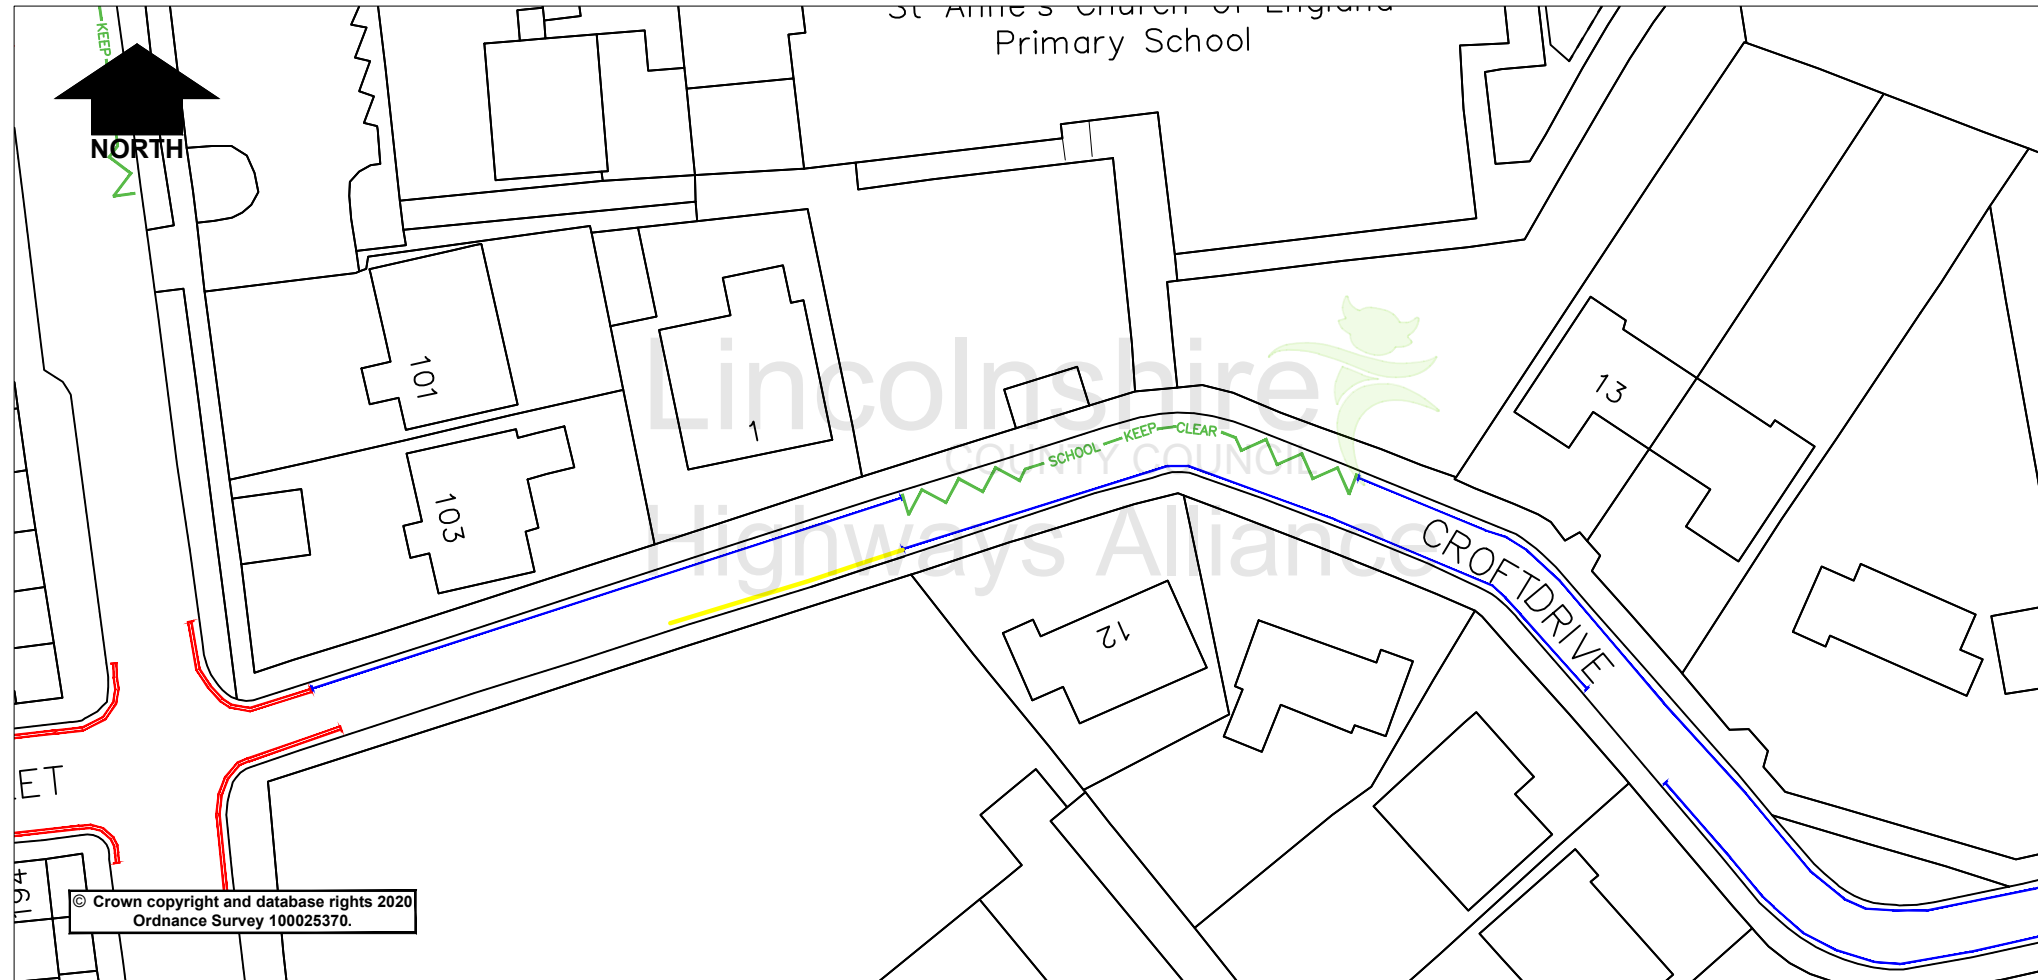

Key:

	Proposed "No waiting Mon - Fri 8am - 9.30am & 2pm - 4.30pm"
	Existing "No waiting at any time"
	Existing "No Stopping Mon - Fri 8am - 4pm on entrance markings"
	Existing "No waiting Mon - Fri 8am - 9.30am & 2pm - 4.30pm"

Rev.	Description	Drawn	Ch'kd	Auth	Date
		LS			August 23
		0			NTS

Lincolnshire
COUNTY COUNCIL
Highways Alliance
Lancaster House, 36 Orchard Street, Lincoln, LN1 1YZ

Project		Croft Drive, Grantham	
Status	Project No.	809	
Drawing Title		Proposed Waiting Restriction Extension	
Drawing No.		TRO/LS/809/002	

Aug 24 2023 - 3:23pm \\ipscmt\users\users\common\Traffic Regulation Orders\Schemes Master Folder DO NOT CHANGE\65013000869 Croft Drive School Waiting Restrictions - Shared\cdwg