

**LINCOLNSHIRE COUNTY COUNCIL
(NORTH HYKEHAM – CLAUDIUS ROAD)
(PROHIBITION OF WAITING) AMENDMENT ORDER 2023**

STATEMENT OF REASONS

- Following investigations at the above mentioned location it was found that parked vehicles are causing an obstruction of the highway.
- The proposals will remove obstruction of the highway by parked vehicles, facilitate traffic flow, ensure all accesses are kept clear and improve visibility and road safety for all users.
- Therefore, in accordance with the County Council's Policy, it is proposed to prohibit waiting as set out on the Plans to the Order.
- The Chief Constable, North Hykeham Town Council and North Kesteven District Council have been consulted, along with other local groups/companies.

PUBLIC NOTICE

LINCOLNSHIRE COUNTY COUNCIL (NORTH HYKEHAM – CLAUDIUS ROAD) (PROHIBITION OF WAITING) AMENDMENT ORDER 2023


NOTICE IS HEREBY GIVEN that the Lincolnshire County Council propose to make an Order under their powers contained in the Road Traffic Regulation Act 1984, the effect of which will be to extend the existing No Waiting at Any Time on Claudius Road.

Exemptions are included which will permit waiting for disabled persons' vehicles and for the purpose of picking up or setting down passengers, loading or unloading of goods, the maintenance of the roads, and works in connection with the supply of gas, electricity, water and telecommunications apparatus.

A copy of the plan showing the lengths of road concerned along with a Statement of Reasons for proposing to make the Order may be inspected on our website: www.lincolnshire.gov.uk/trafficorders

If you are unable to view our website the documents can be supplied to you by contacting us using the contact details below or calling our Customer Service Centre on 01522 782070 during office hours.

Objections to the proposals, together with the grounds on which they are made, must be made in writing to Chief Executive - Lincolnshire County Council, Lancaster House, 36 Orchard Street, Lincoln, LN1 1XX or Email: TRO@lincolnshire.gov.uk (For the attention of: Miss R Greaves, Traffic Orders Section) by **23rd November 2023**

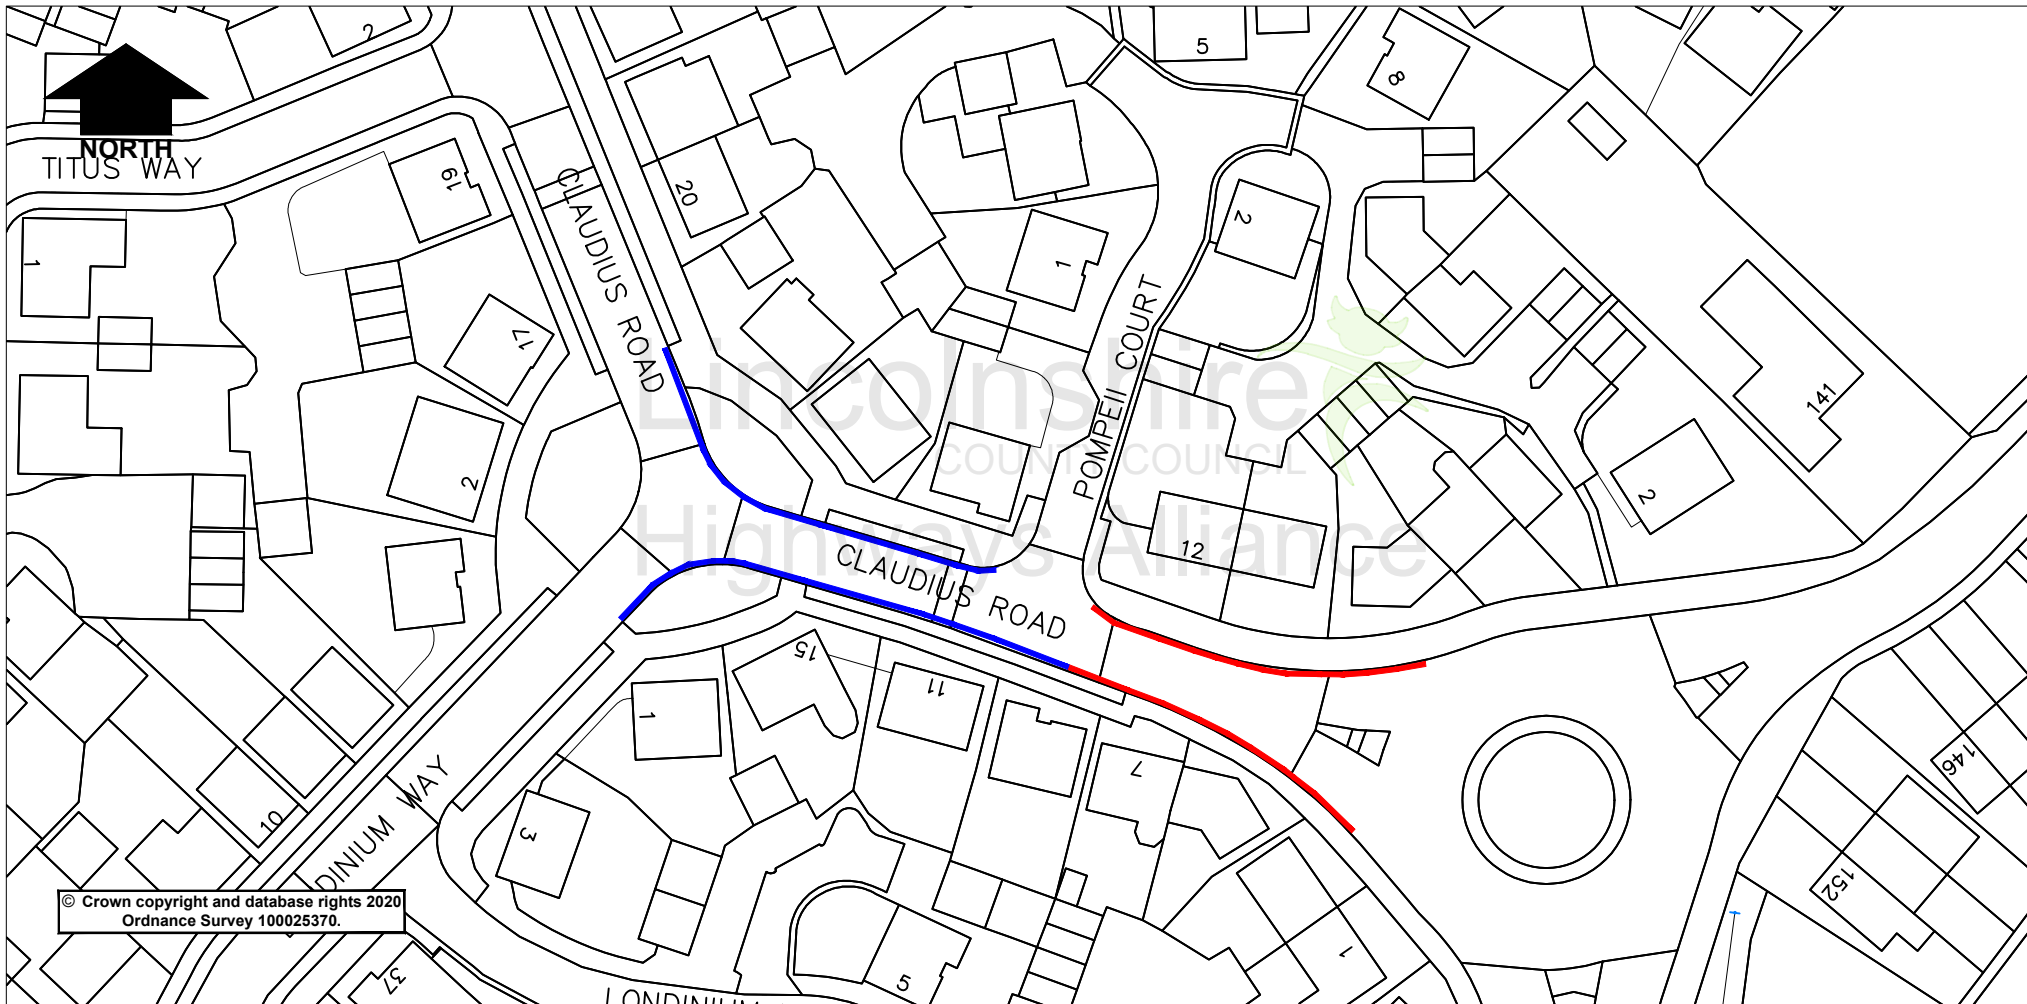

© Crown copyright and database rights 2020
Ordnance Survey 100025370.

KEY

- Proposed No Waiting at Any Time
- Existing No Waiting at Any Time

Rev.	Description	Drawn	Ch'kd	Auth	Date
		RG			Aug 23
		0			NTS

Lincolnshire
COUNTY COUNCIL
Highways Alliance
Lancaster House, 36 Orchard Street, Lincoln, LN1 1YZ

Project: **North Hykeham, Claudius Road**
 Status: **9058**
 Drawing Title: **Proposed No Waiting At Any Time**
 Drawing No.: **RG/001/9058**

Aug 30 2023 - 11:24am X:\comment\Traffic Regulation\Orders\Schemes Master Folder\DO NOT CHANGE\9058-100009058 - Claudius Road, North Hykeham\CAD.dwg