

LINCOLNSHIRE COUNTY COUNCIL
(WADDINGTON – HIGH STREET CAPPS LANE AND BAR LANE)
(PROHIBITION OF WAITING) AMENDMENT ORDER 20

STATEMENT OF REASONS

- Investigations have taken place at the location above with a view to providing limited waiting in the area.
- Investigations have shown that inconsiderate parking close to the junction leads to poor visibility for road users.
- The proposed restrictions will improve visibility and traffic flow in the area for all road users.
- Therefore, in accordance with the County Council's Policy, it is proposed to introduce limited waiting as per the consultation plan.
- The Chief Constable Waddington Parish Council and North Kesteven District Council have been consulted, along with other local groups/companies.

PUBLIC NOTICE

LINCOLNSHIRE COUNTY COUNCIL (WADDINGTON – HIGH STREET CAPPS LANE AND BAR LANE) (PROHIBITION OF WAITING) AMENDMENT ORDER 2023

NOTICE IS HEREBY GIVEN that the Lincolnshire County Council propose to make an Order under their powers contained in the Road Traffic Regulation Act 1984, the effect of which will be to prohibit waiting on the junctions of High Street Bar Lane and Capps Lane.


Exemptions are included which will permit waiting for disabled persons' vehicles and for the purpose of picking up or setting down passengers, loading or unloading of goods, the maintenance of the roads, and works in connection with the supply of gas, electricity, water and telecommunications apparatus.

A copy of the plan showing the lengths of road concerned along with a Statement of Reasons for proposing to make the Order may be inspected on our website: www.lincolnshire.gov.uk/trafficorders


If you are unable to view our website the documents can be supplied to you by contacting us using the contact details below or calling our Customer Service Centre on 01522 782070 during office hours.

You may also be able to view these documents at the offices of North Kesteven District Council, during normal office hours.

Objections to the proposals, together with the grounds on which they are made, must be made in writing to Chief Executive - Lincolnshire County Council, Lancaster House, 36 Orchard Street, Lincoln, LN1 1XX or Email: TRO@lincolnshire.gov.uk (For the attention of: Mrs A McMorrow, Traffic Orders Section) by **8th December 2023**

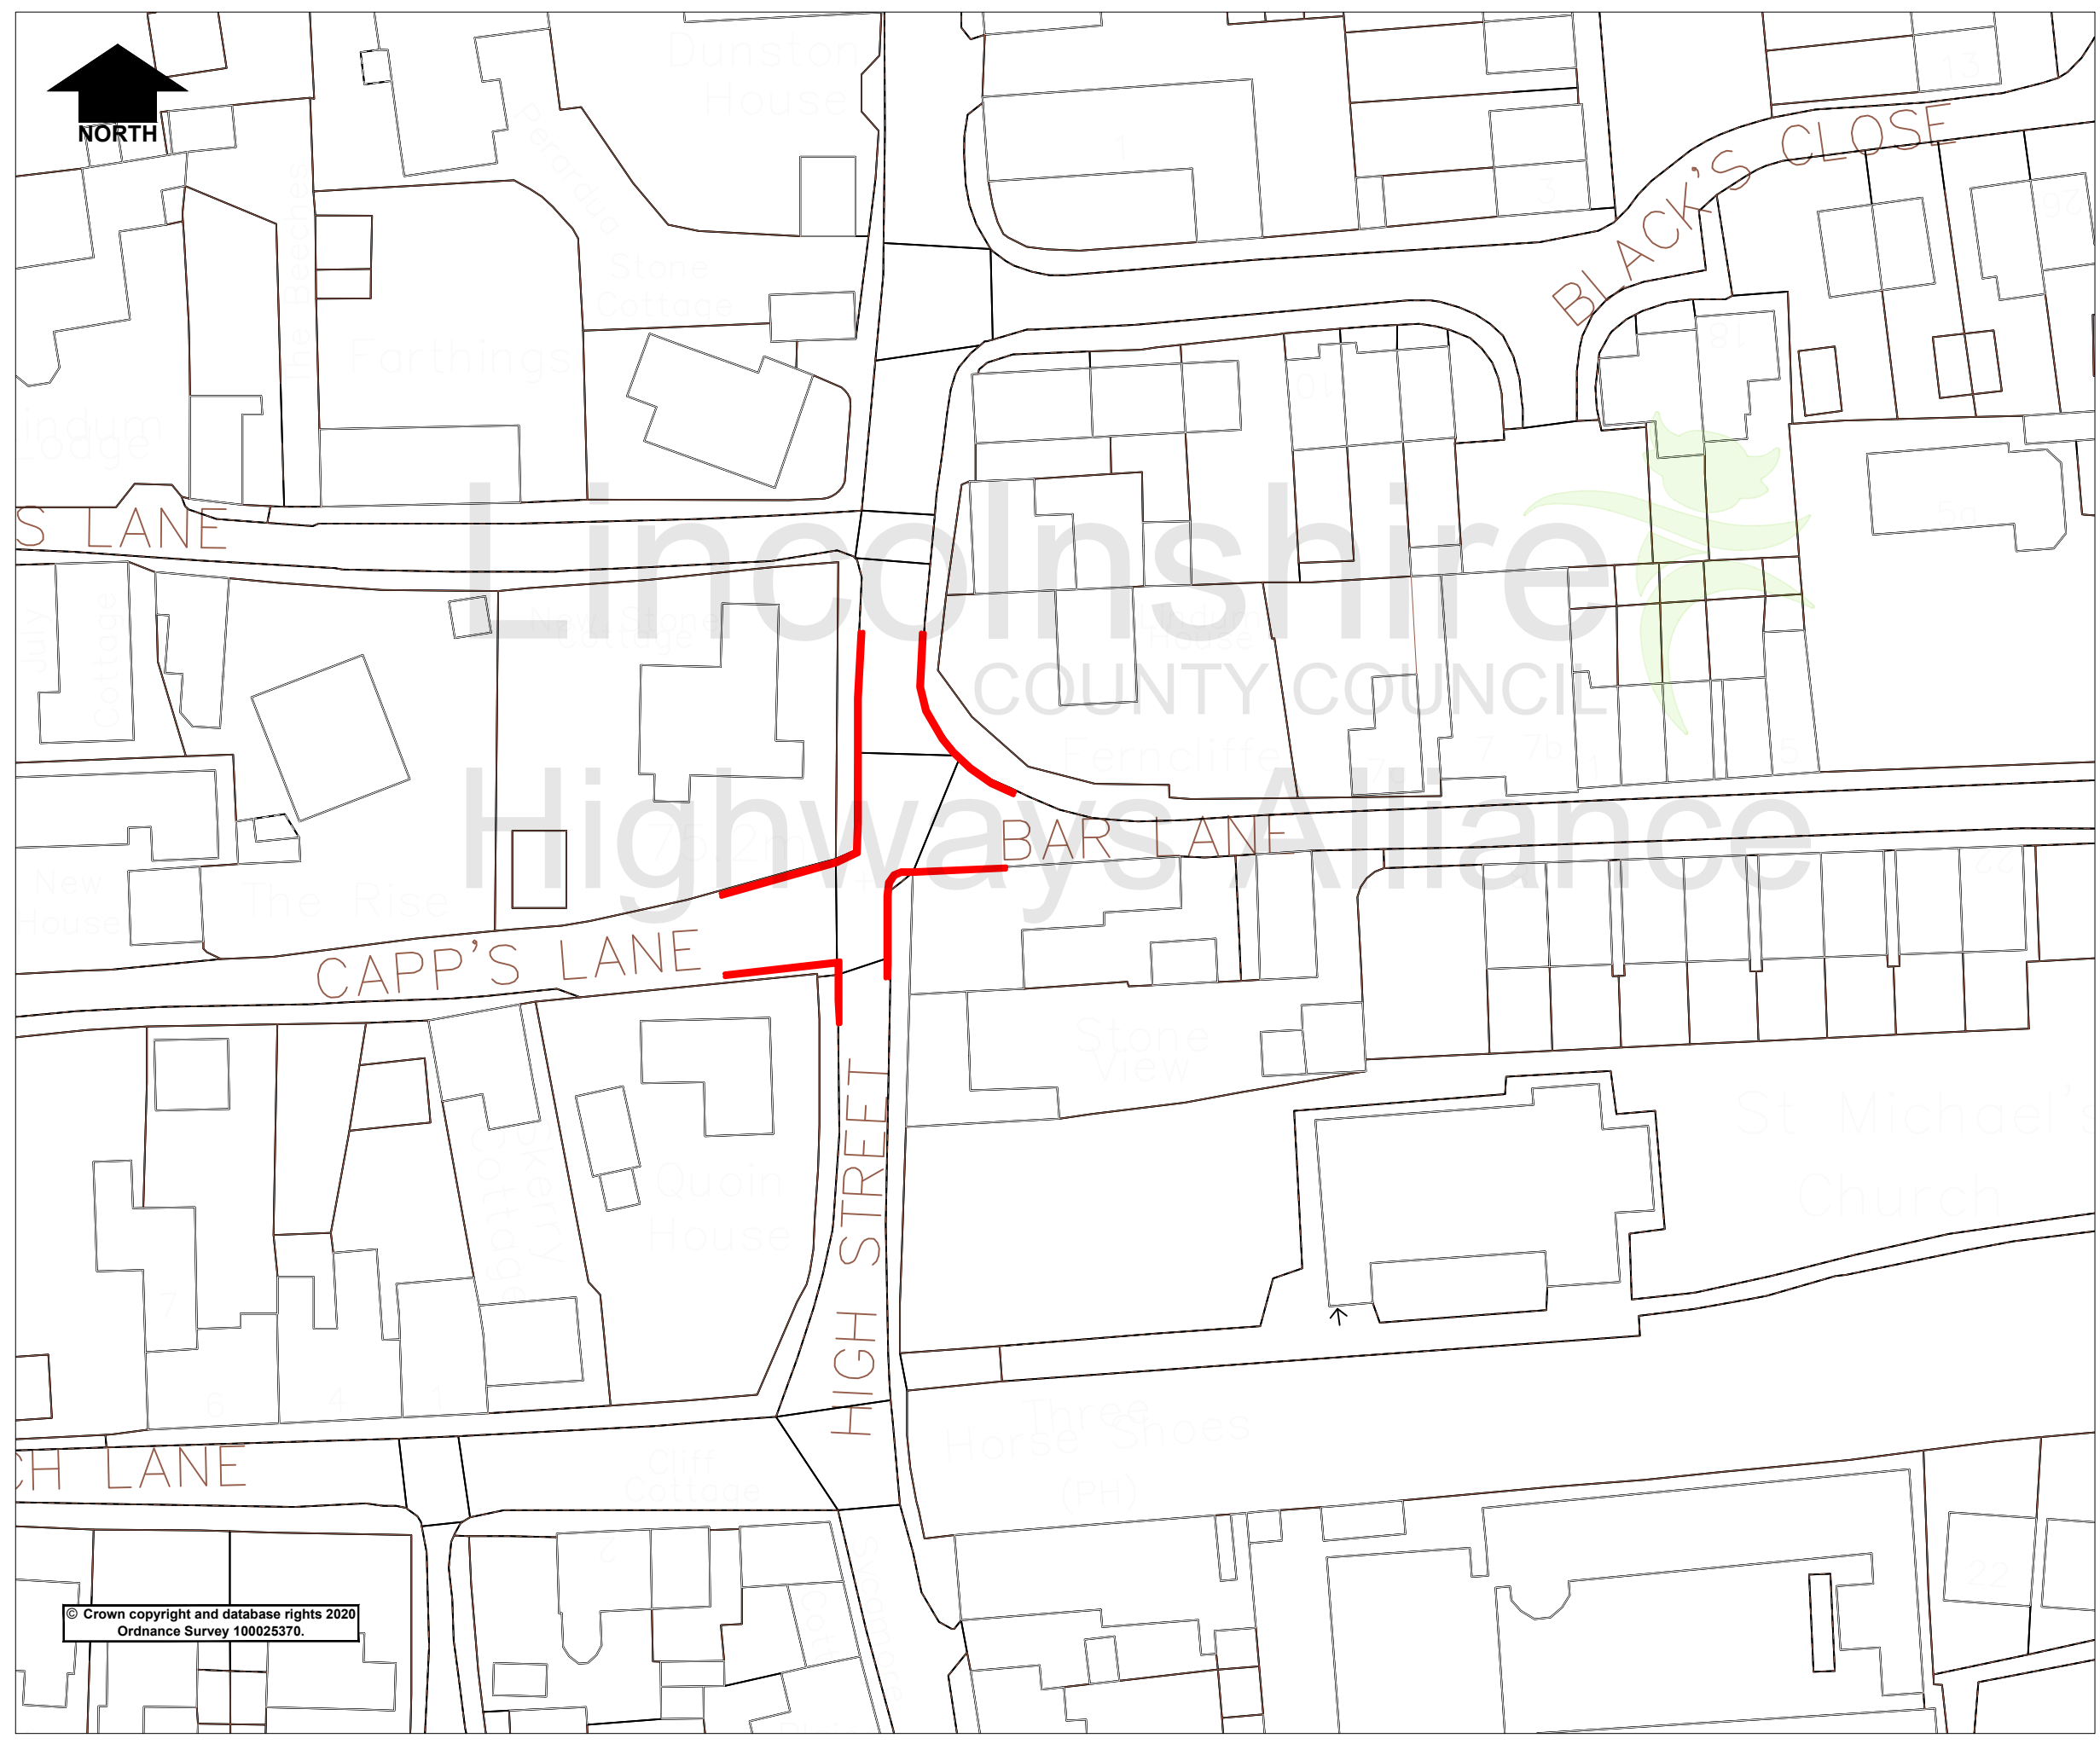

Key

 Proposed No Waiting At Any Time

Rev.	Description	Drawn	Ch'kd	Auth	Date
Project Waddington - High Street Capp's Lane Bar Lane					
Status		Project No. 005			
Drawing Title Proposed No Waiting at Any Time					
Scale		Drawn AM	Date 12/09/23		
NTS		Ch'kd	Date		
		Auth	Traced		
Drawing No. H/AM/005/001					Rev. 0

Lincolnshire
COUNTY COUNCIL

Highways Alliance

Lancaster House, 36 Orchard Street,
Lincoln, LN1 1XX

© Crown copyright and database rights 2020
Ordnance Survey 100025370.

Sep 15, 2023 - 10:1am G:\common\Traffic Regulation Orders\Schema Master Folder DO NOT CHANGE 23-24\001-1000 Waiting Restrictions\005 - Waddington, Bar Lane\CAD\OS Map.dwg