

PUBLIC NOTICE


LINCOLNSHIRE COUNTY COUNCIL ROAD TRAFFIC REGULATION ACT 1984 PUFFIN CROSSING (STICKNEY – A16, MAIN ROAD)

NOTICE IS HEREBY GIVEN that the Lincolnshire County Council propose to make an Order under their powers contained in the Road Traffic Regulation Act 1984 to introduce a puffin crossing at A16, Main Road, Stickney 75m south of its junction with Hall Lane.

A copy of the plan showing the lengths of road concerned may be inspected on our website: www.lincolnshire.gov.uk/trafficorders

If you are unable to view our website the documents can be supplied to you by contacting us using the contact details below or calling our Customer Service Centre on 01522 782070 during office hours.

Objections to the proposals, together with the grounds on which they are made, must be made in writing to Chief Executive - Lincolnshire County Council, Lancaster House, 36 Orchard Street, Lincoln, LN1 1XX or Email: TRO@lincolnshire.gov.uk (For the attention of: K Fraser, Traffic Orders Section) by **Monday 19th February 2024**

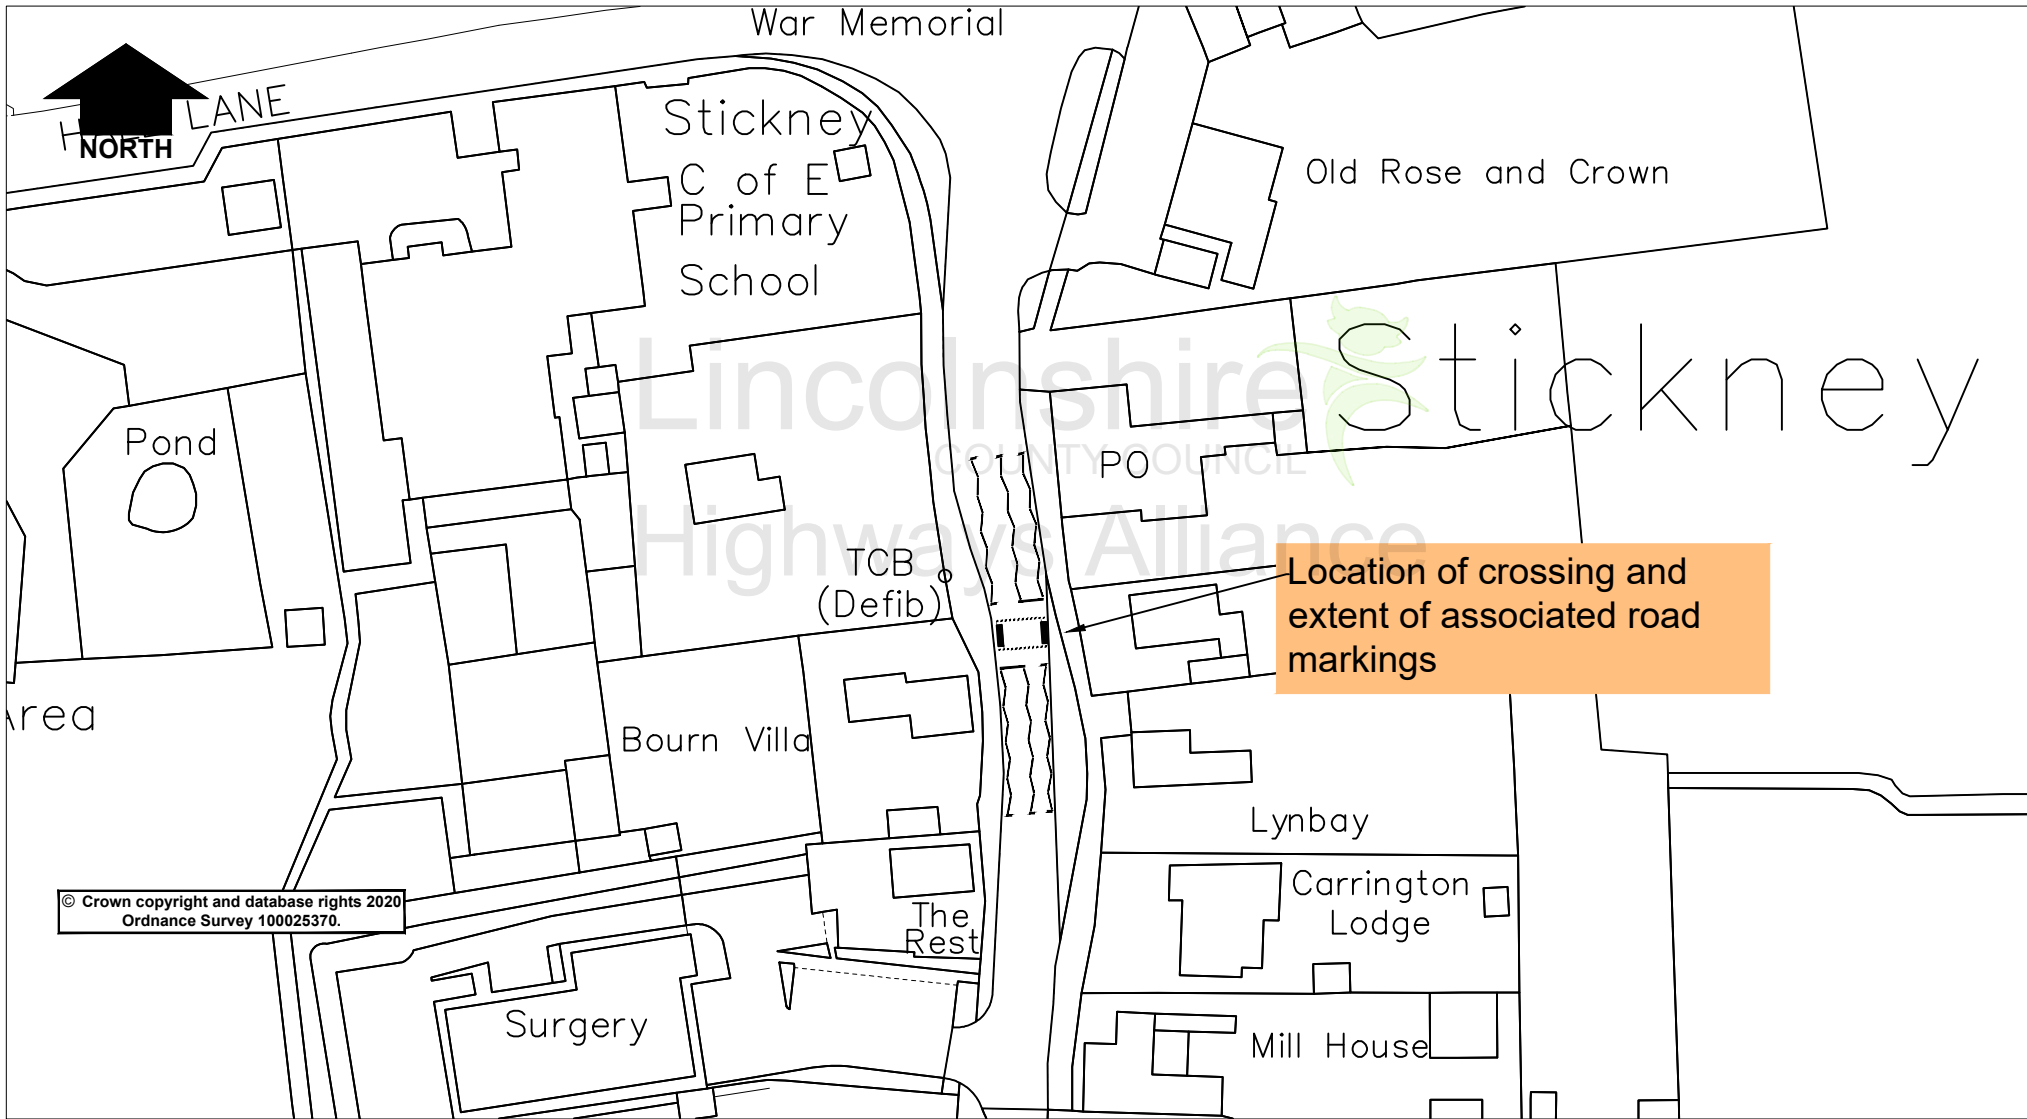

© Crown copyright and database rights 2020
Ordnance Survey 100025370.

Location of crossing and
extent of associated road
markings

Lincolnshire
COUNTY COUNCIL
Highways Alliance
Lancaster House, 36 Orchard Street, Lincoln, LN1 1YZ

Project		Main Road, Stickney	
Status	Project No.	3037	
Drawing Title		Proposed Puffin Crossing Facility	
Drawing No.		H/KF/3037/002	

Rev.	Description	Drawn	Ch'kd	Auth	Date
		Drawn	Ch'kd	Auth	Date
		KF			06/12/23
		Rev.	Scale		
		0	NTS @A4		

Dec:06:2023 - 2:03pm X:\CommonTraffic Regulation Orders\Schemes Master Folder DO NOT CHANGE\3037 - Stickney A16\CAD.dwg