

**LINCOLNSHIRE COUNTY COUNCIL
(MABLETHORPE – GROSVENOR ROAD)
(PROHIBITION OF WAITING) AMENDMENT ORDER 2024**

STATEMENT OF REASONS

- Following investigations at the above mentioned location it was found that there is an increased need for restrictions to improve visibility at the junction.
- The proposals will remove any parked vehicles and improve visibility and road safety for all users.
- Therefore, in accordance with the County Council's Policy, it is proposed to prohibit waiting as set out on the Plans to the Order.
- The Chief Constable, Mablethorpe Town Council and East Lindsey District Council have been consulted, along with other local groups/companies.

PUBLIC NOTICE

LINCOLNSHIRE COUNTY COUNCIL (MABLETHORPE – GROSVENOR ROAD) (PROHIBITION OF WAITING) AMENDMENT ORDER 2024


NOTICE IS HEREBY GIVEN that the Lincolnshire County Council propose to make an Order under their powers contained in the Road Traffic Regulation Act 1984, the effect of which will be to prohibit waiting on the junction of Grosvenor Road and High Street, Mablethorpe.

Exemptions are included which will permit waiting for disabled persons' vehicles and for the purpose of picking up or setting down passengers, loading or unloading of goods, the maintenance of the roads, and works in connection with the supply of gas, electricity, water and telecommunications apparatus.

A copy of the plan showing the lengths of road concerned along with a Statement of Reasons for proposing to make the Order may be inspected on our website: www.lincolnshire.gov.uk/trafficorders

If you are unable to view our website the documents can be supplied to you by contacting us using the contact details below or calling our Customer Service Centre on 01522 782070 during office hours.

Objections to the proposals, together with the grounds on which they are made, must be made in writing to Chief Executive - Lincolnshire County Council, Lancaster House, 36 Orchard Street, Lincoln, LN1 1XX or Email: TRO@lincolnshire.gov.uk (For the attention of: Miss K Fraser, Traffic Orders Section) by **Monday 18th March 2024**

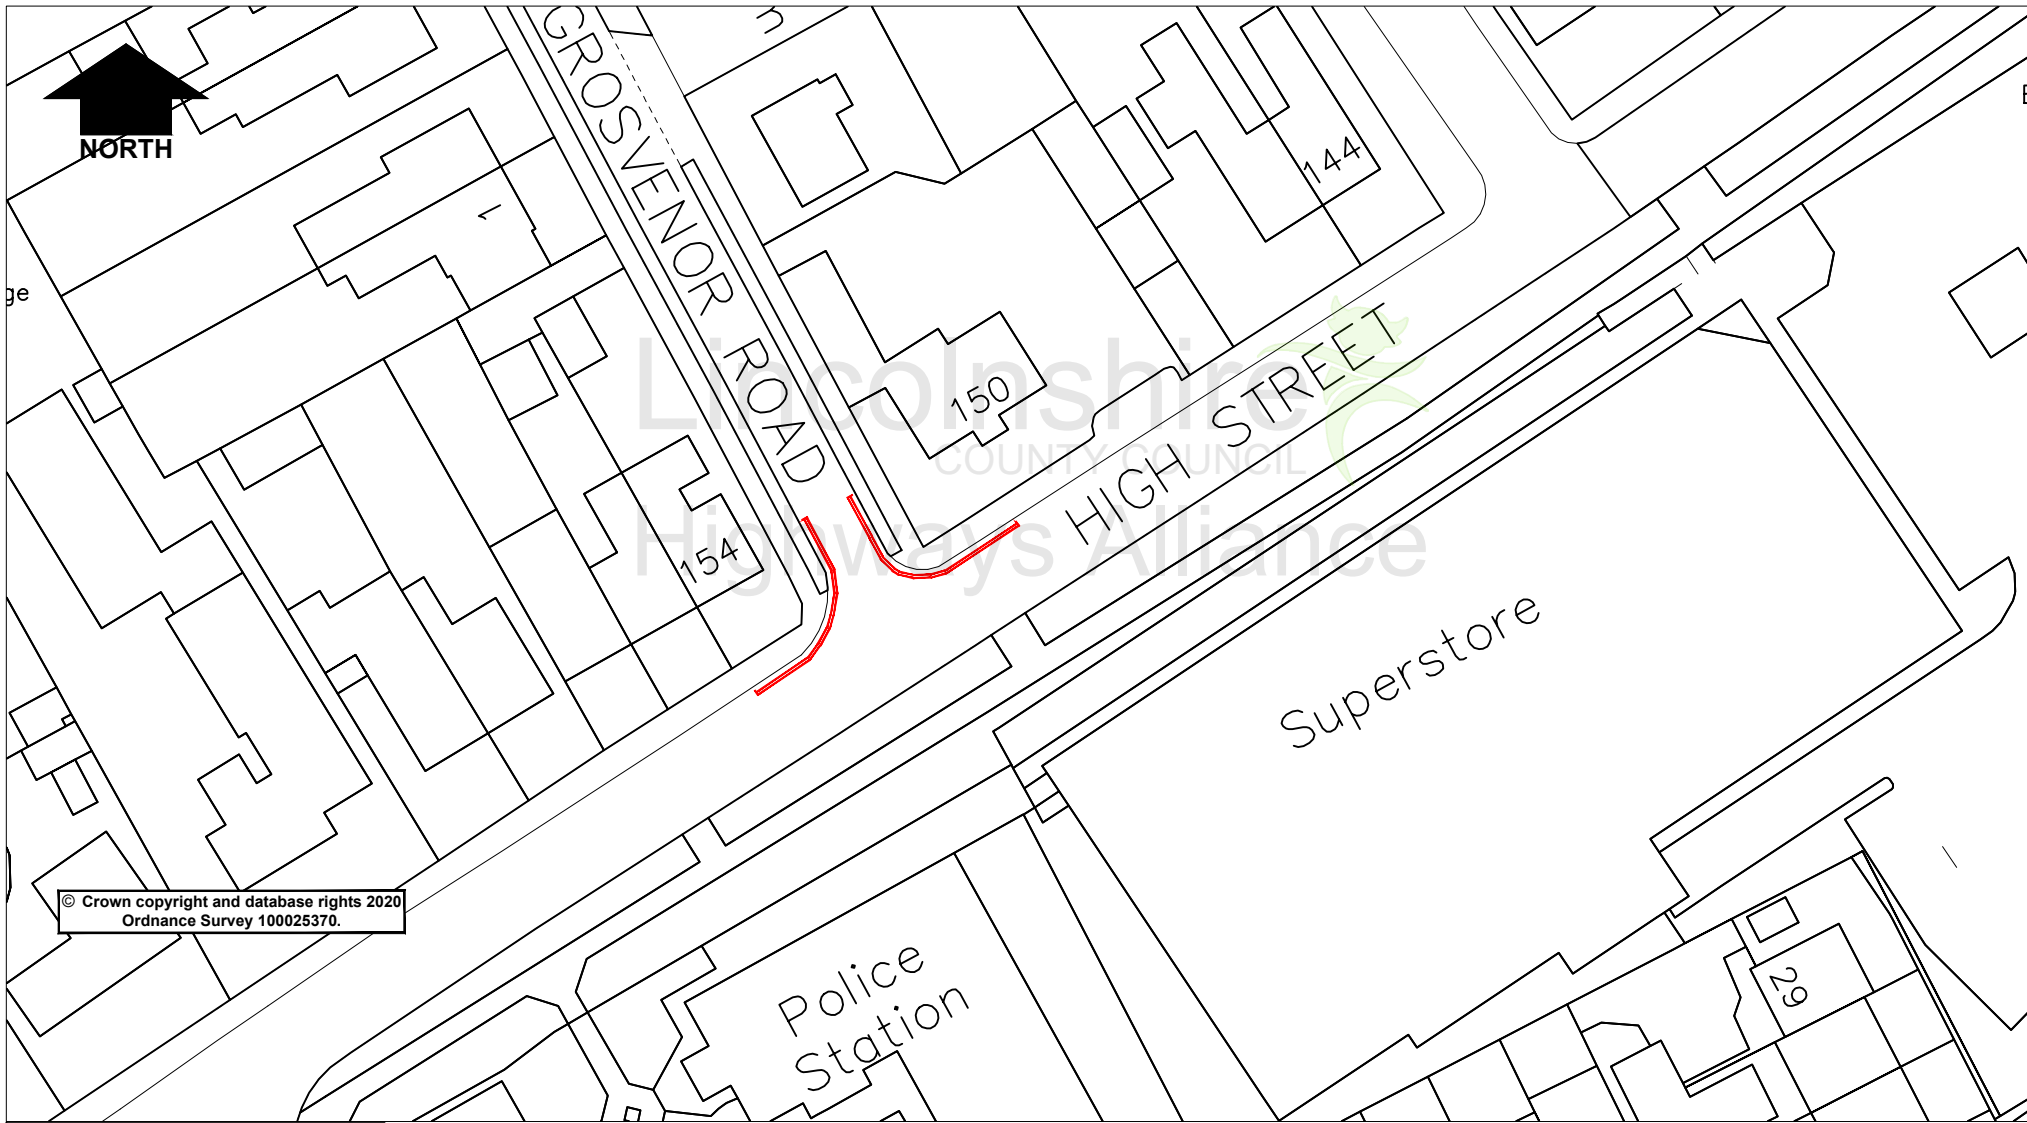

© Crown copyright and database rights 2020
Ordnance Survey 100025370.

Key
— Proposed 'No waiting at any time'

Rev.	Description	Drawn	Ch'kd	Auth	Date
------	-------------	-------	-------	------	------

		KF			15/11/2023
		0			NTS @A4

Lincolnshire
COUNTY COUNCIL

Highways Alliance

Lancaster House, 36 Orchard Street, Lincoln, LN1 1YZ

Project: Grosvenor Road, Mablethorpe

Status: Project No. 9034

Drawing Title: Proposed 'No waiting at any time'

Drawing No. H/KF/9034/001

Nov 15, 2023 - 11:52am C:\Users\Kate.masar\AppData\Local\Temp\1062af1650-31ef-4d52-94aa-9c6af6b57086_CAD files.zip\01\F58.dwg