

LINCOLNSHIRE COUNTY COUNCIL
(GRASBY – VICARAGE LANE AND MAIN STREET)
(PROHIBITION OF WAITING) AMENDMENT ORDER 2024

STATEMENT OF REASONS

- Following investigations at the above mentioned location it was found that parked vehicles are causing an obstruction of the highway.
- The proposals will remove obstruction of the highway by parked vehicles, facilitate traffic flow, ensure all accesses are kept clear and improve visibility and road safety for all users.
- Therefore, in accordance with the County Council's Policy, it is proposed to prohibit waiting as set out on the Plans to the Order.
- The Chief Constable, Grasby Parish Council and West Lindsey District Council have been consulted, along with other local groups/companies.

PUBLIC NOTICE

LINCOLNSHIRE COUNTY COUNCIL (GRASBY – VICARAGE LANE AND MAIN STREET) (PROHIBITION OF WAITING) AMENDMENT ORDER 2024

NOTICE IS HEREBY GIVEN that the Lincolnshire County Council propose to make an Order under their powers contained in the Road Traffic Regulation Act 1984, the effect of which will be to prohibit waiting on Vicarage Lane and Main Street. Introduce a bus stand Mon-Fri 8am-4pm.


Some exemptions are included which will permit waiting for disabled persons' vehicles and for the purpose of picking up or setting down passengers, loading or unloading of goods, the maintenance of the roads, and works in connection with the supply of gas, electricity, water and telecommunications apparatus.

A copy of the plan showing the lengths of road concerned along with a Statement of Reasons for proposing to make the Order may be inspected on our website: www.lincolnshire.gov.uk/trafficorders

If you are unable to view our website the documents can be supplied to you by contacting us using the contact details below or calling our Customer Service Centre on 01522 782070 during office hours.

You may also be able to view these documents at the offices of West Lindsey District Council, during normal office hours.

Objections to the proposals, together with the grounds on which they are made, must be made in writing to Chief Executive - Lincolnshire County Council, Lancaster House, 36 Orchard Street, Lincoln, LN1 1XX or Email: TRO@lincolnshire.gov.uk (For the attention of: Miss R Greaves, Traffic Orders Section) by **15th February 2024**

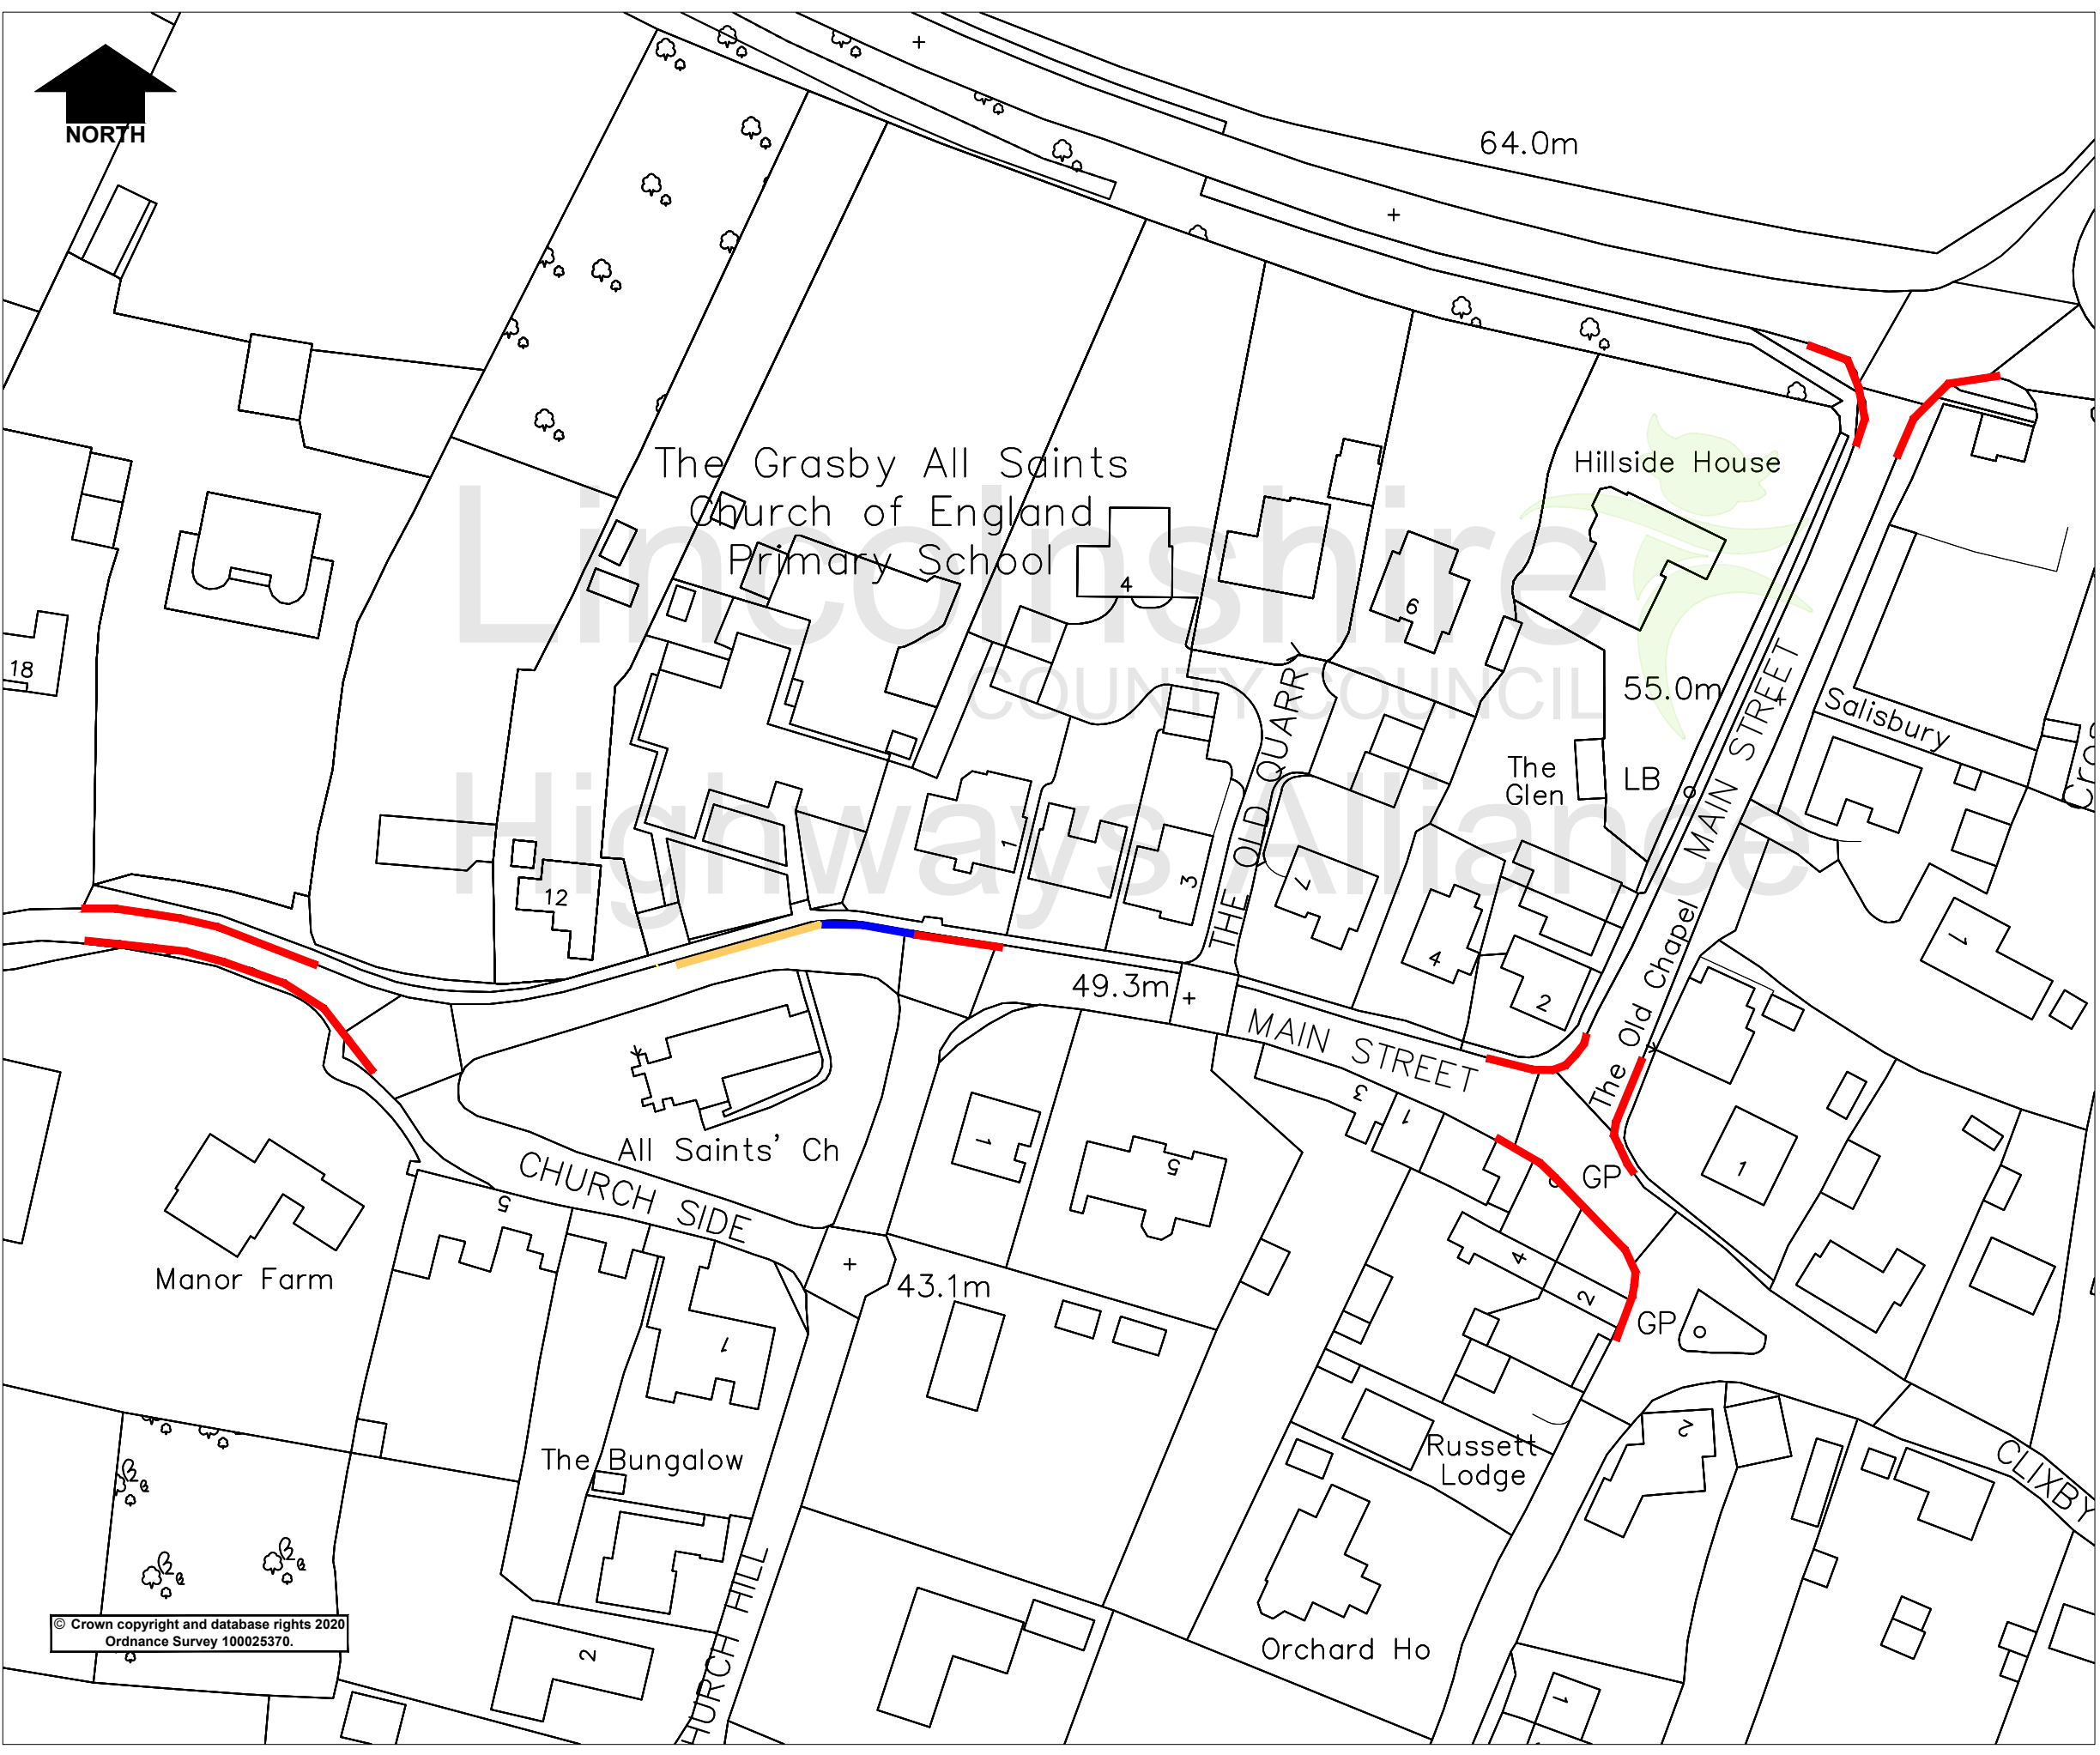

Key

- Existing advisory school keep clear marking
- Proposed No Waiting At Any Time
- Proposed bus stand, Mon - Fri, 8am-4pm

Rev.	Description	Drawn	Ch'kd	Auth	Date
Project Grasby, Vicarage Lane & Main Street					
Status		Project No. 851			
Drawing Title Proposed Waiting Restrictions & Bus Stand					
Scale		Drawn RG		Date Oct 23	
NTS		Ch'kd		Date	
		Auth		Traced	
Drawing No. RG/851/001				Rev. 0	

Lincolnshire
 COUNTY COUNCIL
Highways Alliance
Lancaster House, 36 Orchard Street,
 Lincoln, LN1 1XX

© Crown copyright and database rights 2020
 Ordnance Survey 100025370.

Oct 30, 2023 - 8:08am X:\common\Traffic Regulation\Ordinance Schemes Master Folder\DO NOT CHANGE\501-900851 - Grasby Primary School\CAD Plan.dwg