

**LINCOLNSHIRE COUNTY COUNCIL
(THURLBY TO NORTHORPE – A15)
(40MPH SPEED LIMIT) ORDER 20**

STATEMENT OF REASONS

- When comparing the conditions to the current speed limit policy, a 40mph speed limit is recommended.
- Therefore, in accordance with the County Council's Policy, it is proposed to introduce a speed limit as per the schedule in the Order.
- The Chief Constable, Northorpe and Thurlby Parish Councils and South Kesteven District Council have been consulted, along with other local groups/companies.

PUBLIC NOTICE

LINCOLNSHIRE COUNTY COUNCIL (THURLBY TO NORTHORPE – A15) (40MPH SPEED LIMIT) ORDER 20


NOTICE IS HEREBY GIVEN that the Lincolnshire County Council propose to make an Order under their powers contained in the Road Traffic Regulation Act 1984, the effect of which will be to reduce the existing 50mph speed limit to 40mph on the A15 between Thurlby and Northorpe.

A copy of the plan showing the lengths of road concerned along with a Statement of Reasons for proposing to make the Order may be inspected on our website: www.lincolnshire.gov.uk/trafficorders

If you are unable to view our website the documents can be supplied to you by contacting us using the contact details below or calling our Customer Service Centre on 01522 782070 during office hours.

You may also be able to view these documents at the offices of South Kesteven District Council, during normal office hours.

Objections to the proposals, together with the grounds on which they are made, must be made in writing to Chief Executive - Lincolnshire County Council, Lancaster House, 36 Orchard Street, Lincoln, LN1 1XX or Email: TRO@lincolnshire.gov.uk (For the attention of: Mrs T Featherstone, Traffic Orders Section) by **8 March 2024**.

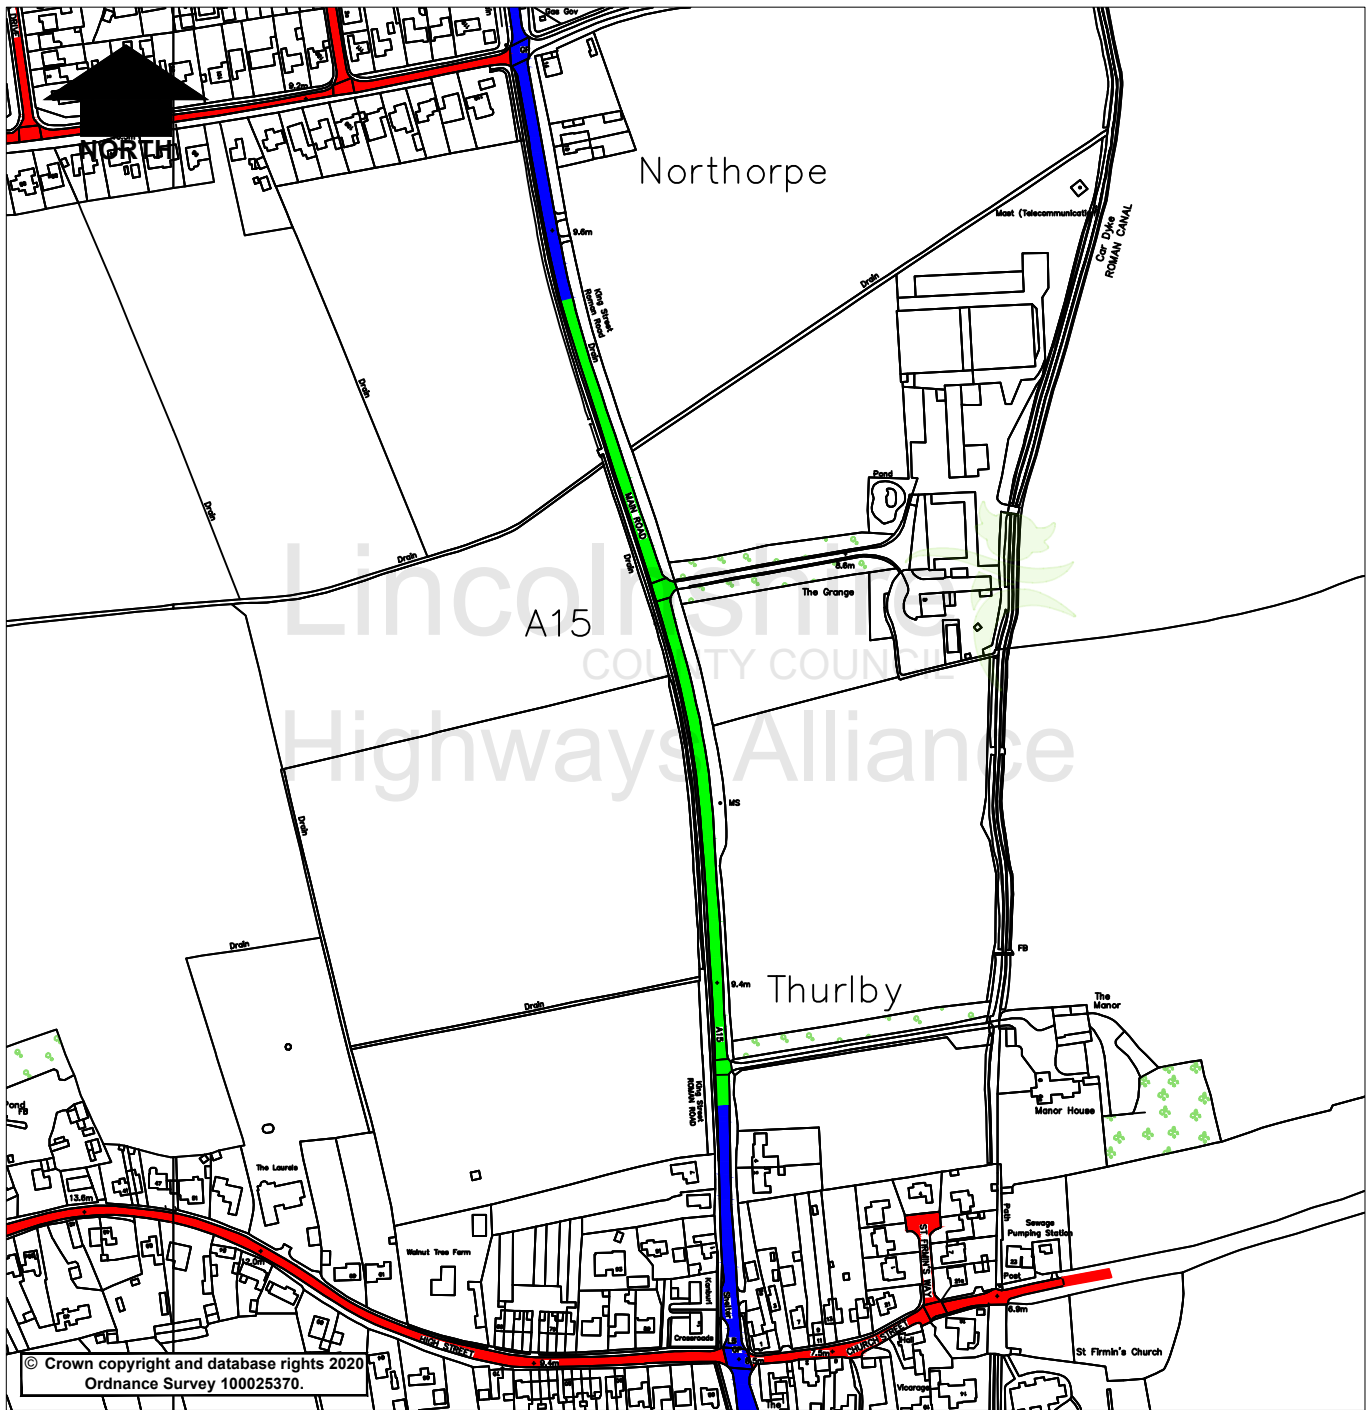

© Crown copyright and database rights 2020
Ordnance Survey 100025370.

KEY		
	Proposed 40mph	
	Existing 30mph	

Lincolnshire
COUNTY COUNCIL



Highways Alliance

Lancaster House
36 Orchard Street
Lincoln
LN1 1XX

Rev.	Description	Drawn	Ch'kd	Auth	Date
	Project	Drawn	Ch'kd	Auth	Date
		TF			Nov 23
		Ch'kd			Date
	Status	Project No.	Auth	Traced	
	Drawing Title				Scale
		Proposed 40mph Speed Limit			NTS
	Drawing No.	TF/394/001			Rev.
					0

Nov 17 2023 - 8:15am C:\cmm\Traffic Regulation Orders\Schemes Master Folder DO NOT CHANGE\201 - 394\394 - Thurlby to Northorpe A15 Speed Limit\CAD.dwg