

**LINCOLNSHIRE COUNTY COUNCIL
(DONINGTON - VARIOUS ROADS)
(PROHIBITION OF WAITING) AMENDMENT ORDER 20**

STATEMENT OF REASONS

- Lincolnshire County Council recently received a request to review the waiting restrictions in the vicinity of Thomas Cowley High School.
- Assessments have shown that dedicated school buses and taxis experience difficulty accessing the pick-up points for pupils. Traffic flow on both School Lane and the A152 is also hindered by parked vehicles, with some parking also occurring on the zebra crossing zig-zags.
- The proposal aims to improve road safety and access for all road users by providing specific bus and taxi facilities. Visibility and traffic flow will also be improved with the removal of any obstructive parking.
- Therefore, in accordance with the County Council's Policy, it is proposed to prohibit waiting as set out on the Plans to the Order.
- The Chief Constable, Donington Parish Council and South Holland District Council have been consulted, along with other local groups/companies.

PUBLIC NOTICE

LINCOLNSHIRE COUNTY COUNCIL (DONINGTON – VARIOUS ROADS) (PROHIBITION OF WAITING) AMENDMENT ORDER 20

NOTICE IS HEREBY GIVEN that the Lincolnshire County Council propose to make an Order under their powers contained in the Road Traffic Regulation Act 1984, the effect of which will be to introduce the following restrictions:

No Waiting at Any Time

School Lane opposite the school and at the school car park and playground entrance

Church Lane/Browntoft Lane/Badgate junction

Crosslands/Badgate junction

Mill Lane/A152 junction

A152 between 47 High Street and 27b Quadring Road

No Waiting, Mon to Fri 8am to 9.30am and 2.30pm to 4pm

Badgate between Crosslands and A152

Bus Stand and Taxi Bay Mon to Fri 8am to 9.30am and 2.30pm to 4pm

School Lane on the same side as the school

Bus Stop Mon to Sat 8am to 6pm

High Street near school entrance

Mandatory School Keep Clear Mon to Fri 8am to 9.30am and 2.30pm to 4pm

Between new bus stop on High Street to School Lane

Exemptions are included which will permit waiting for disabled persons' vehicles and for the purpose of picking up or setting down passengers, loading or unloading of goods, the maintenance of the roads, and works in connection with the supply of gas, electricity, water and telecommunications apparatus.

A copy of the plan showing the lengths of road concerned along with a Statement of Reasons for proposing to make the Order may be inspected on our website: www.lincolnshire.gov.uk/trafficorders


If you are unable to view our website the documents can be supplied to you by contacting us using the contact details below or calling our Customer Service Centre on 01522 782070 during office hours.

You may also be able to view these documents at the offices of South Holland District Council, during normal office hours.

Objections to the proposals, together with the grounds on which they are made, must be made in writing to Chief Executive - Lincolnshire County Council, Lancaster House, 36 Orchard Street, Lincoln, LN1 1XX or Email: TRO@lincolnshire.gov.uk (For the attention of: Mrs T Featherstone, Traffic Orders Section) by **15 March 2024**.



The Thomas Cowley High School (secondary)

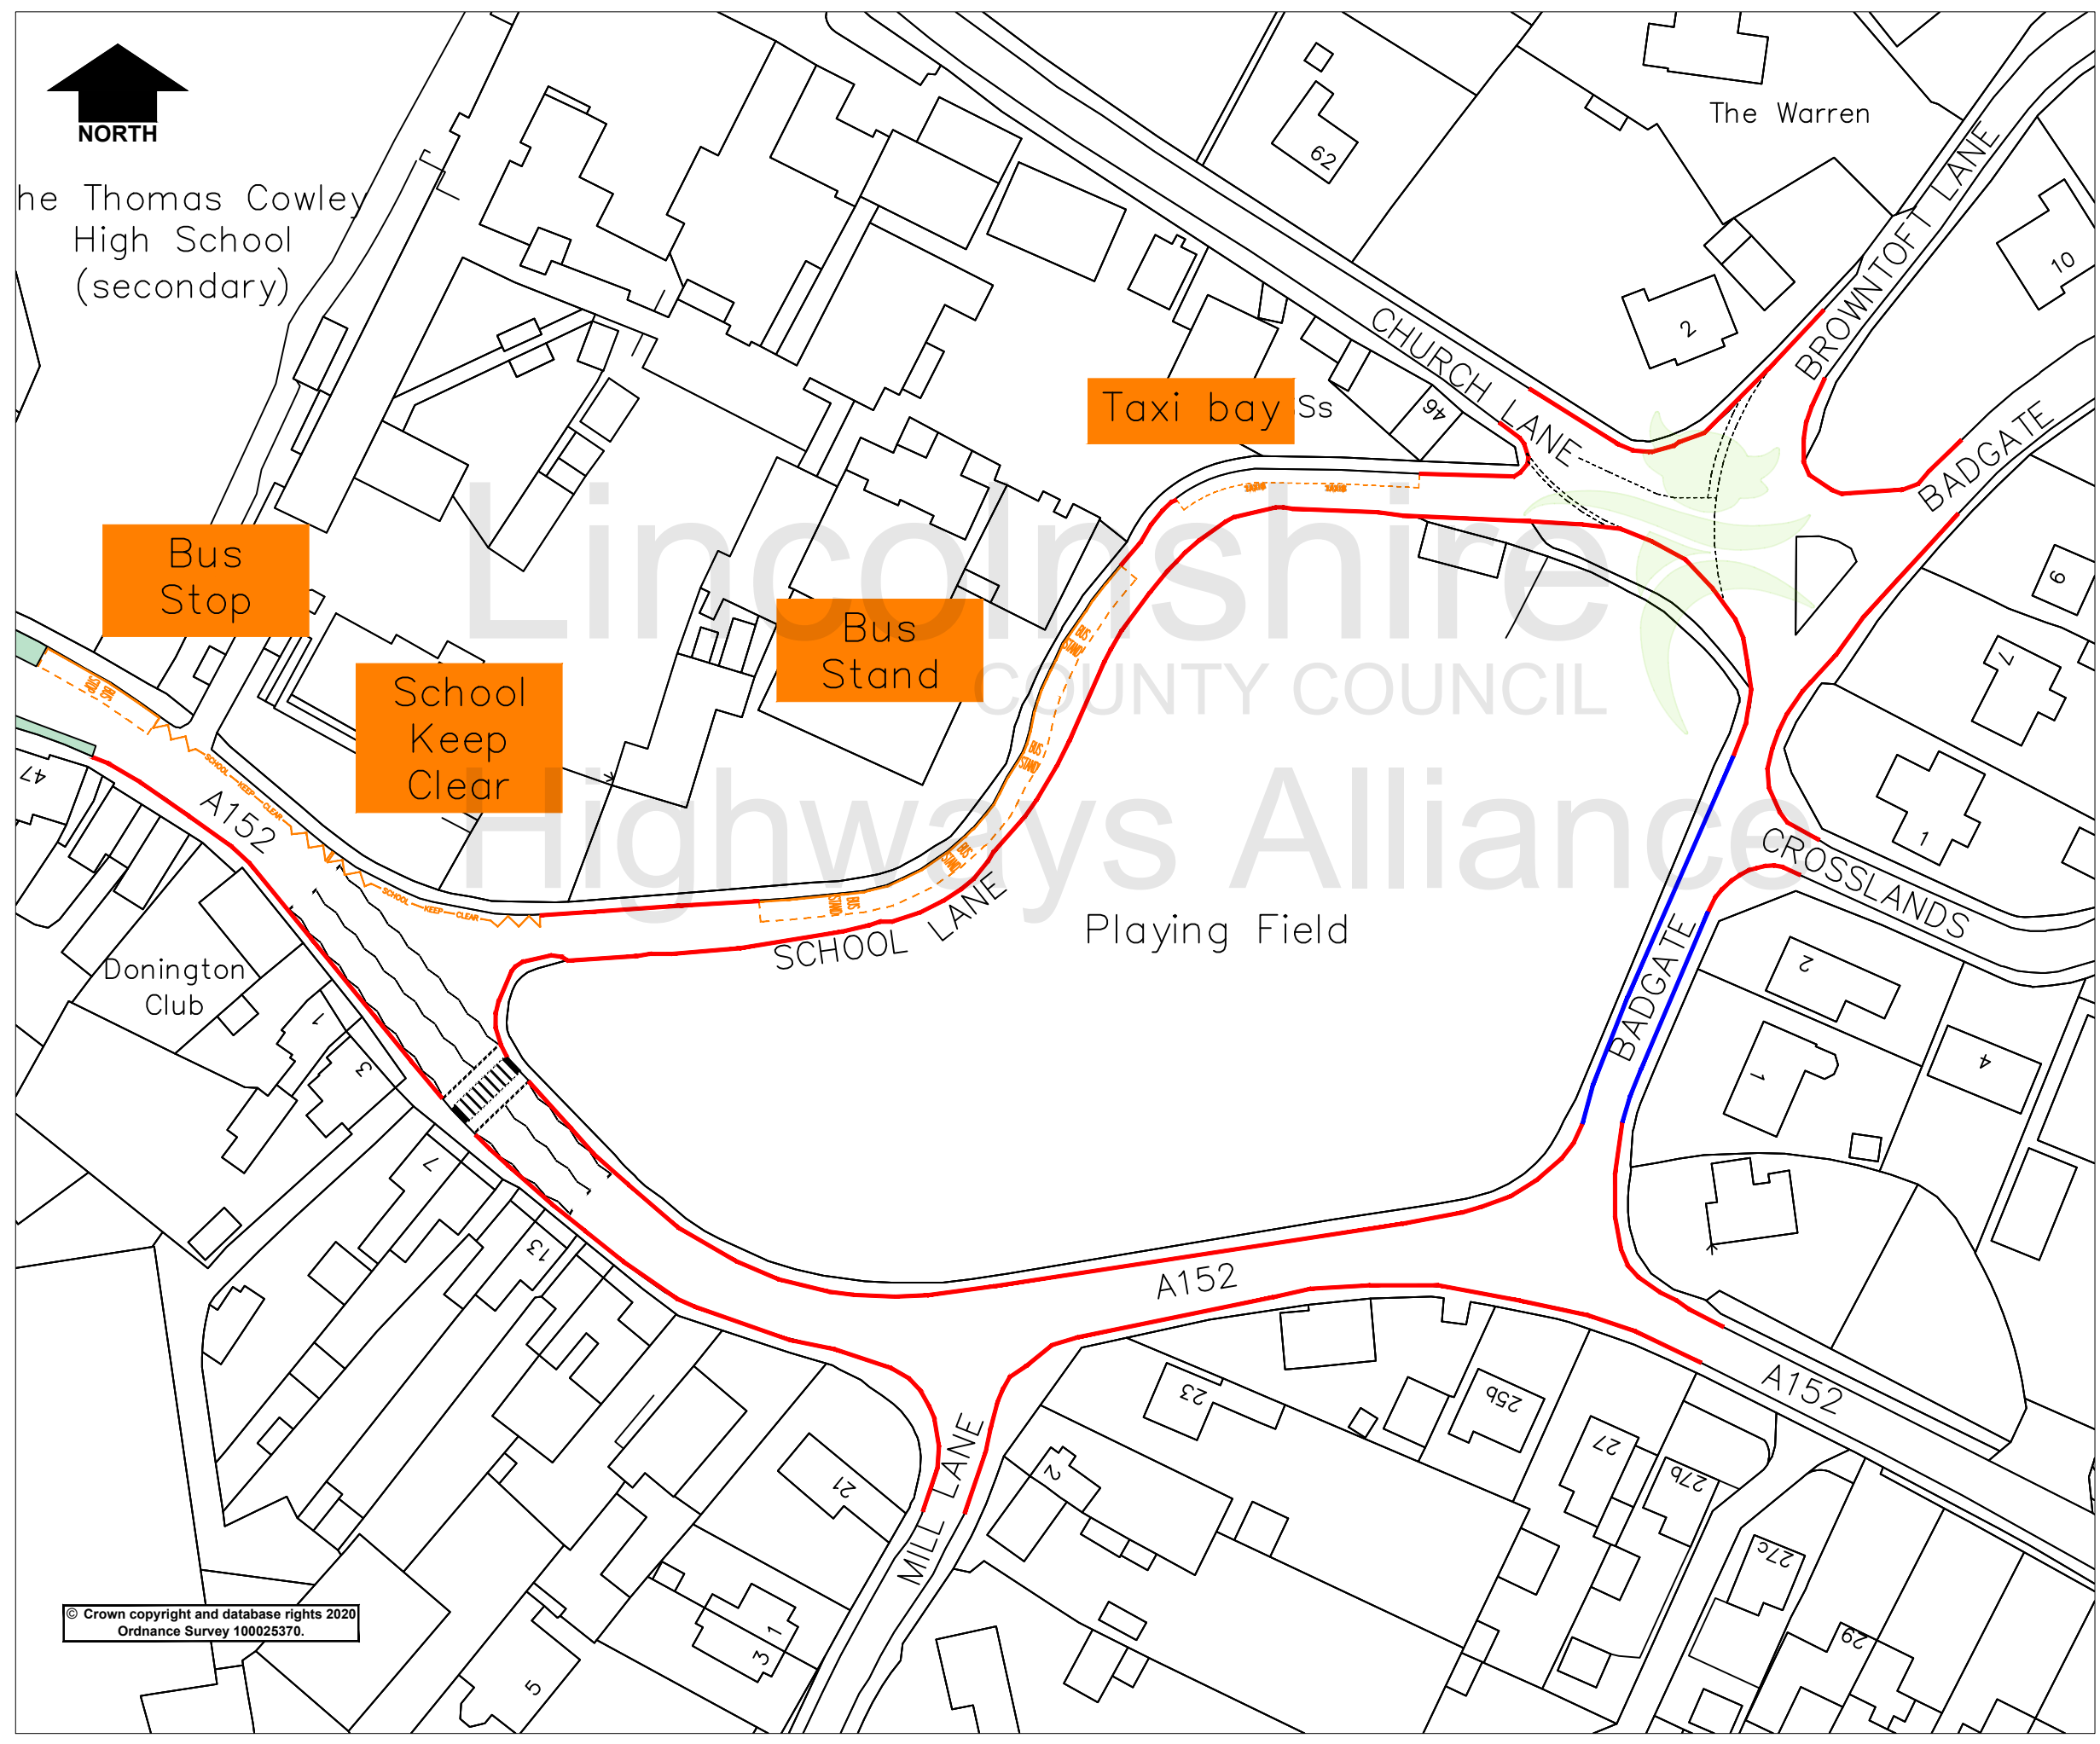

KEY

- Proposed No Waiting at Any Time
- Proposed Ltd Waiting Mon to Fri 8am to 9.30am & 2.30pm to 4pm
- TAXI BAY Proposed Taxi Rank Mon to Fri 8am to 9.30am & 2.30pm to 4pm
- BUS STAND Proposed Bus Stand Mon to Fri 8am to 9.30am & 2.30pm to 4pm
- SCHOOL KEEP CLEAR Proposed Mandatory School Keep Clear Mon to Fri 8am to 9.30am & 2.30pm to 4pm
- BUS STOP Proposed Bus Stop Clearway Mon to Sat 8am to 6pm
- Existing unrestricted parking bay

Rev.	Description	Drawn	Ch'kd	Auth	Date
------	-------------	-------	-------	------	------

Project: **Donington Various Roads**

Status: Project No.:

Drawing Title: **Proposed Waiting Restrictions**

Scale: NTS	Drawn: TF	Date: Nov 23
	Ch'kd:	Date:
	Auth:	Traced:

Drawing No.: **TF/9041/001** Rev: **0**

Lincolnshire
COUNTY COUNCIL
Highways Alliance

Lancaster House, 36 Orchard Street,
Lincoln, LN1 1XX

© Crown copyright and database rights 2020
Ordnance Survey 100025370.

Nov 30, 2023 - 12:27pm G:\Common\Traffic Regulation Orders\Schemes\Master Folder\DO NOT CHANGE\B9000-100009041 - Donington - High Street\CAD\CAD.dwg



Bus Stop

School Keep Clear

Bus Stand

Donington Club

A152

SCHOOL LANE

Playi

KEY

- Proposed No Waiting at Any Time
- Proposed Ltd Waiting Mon to Fri 8am to 9.30am & 2.30pm to 4pm
- TAXI BAY** Proposed Taxi Rank Mon to Fri 8am to 9.30am & 2.30pm to 4pm
- BUS STAND** Proposed Bus Stand Mon to Fri 8am to 9.30am & 2.30pm to 4pm
- SCHOOL KEEP CLEAR** Proposed Mandatory School Keep Clear Mon to Fri 8am to 9.30am & 2.30pm to 4pm
- BUS STOP** Proposed Bus Stop Clearway Mon to Sat 8am to 6pm
- Existing unrestricted parking bay

Rev.	Description	Drawn	Ch'kd	Auth	Date
------	-------------	-------	-------	------	------

Project					
Donington Various Roads					
Status					
Project No.					

Drawing Title					
Proposed Waiting Restrictions					

Scale	Drawn	TF	Date	Nov 23	
NTS	Ch'kd		Date		
	Auth		Traced		

Drawing No.			Rev.		
TF/9041/002			0		


Lincolnshire COUNTY COUNCIL					
Highways Alliance					
Lancaster House, 36 Orchard Street, Lincoln, LN1 1XX					

© Crown copyright and database rights 2020 Ordnance Survey 100025370.

Nov 30, 2023 - 12:27pm G:\Common\Traffic Regulation Orders\Schemes Master Folder\DO NOT CHANGE\9000-10009041 - Donington - High Street\CAD\CAD.dwg



Taxi bay

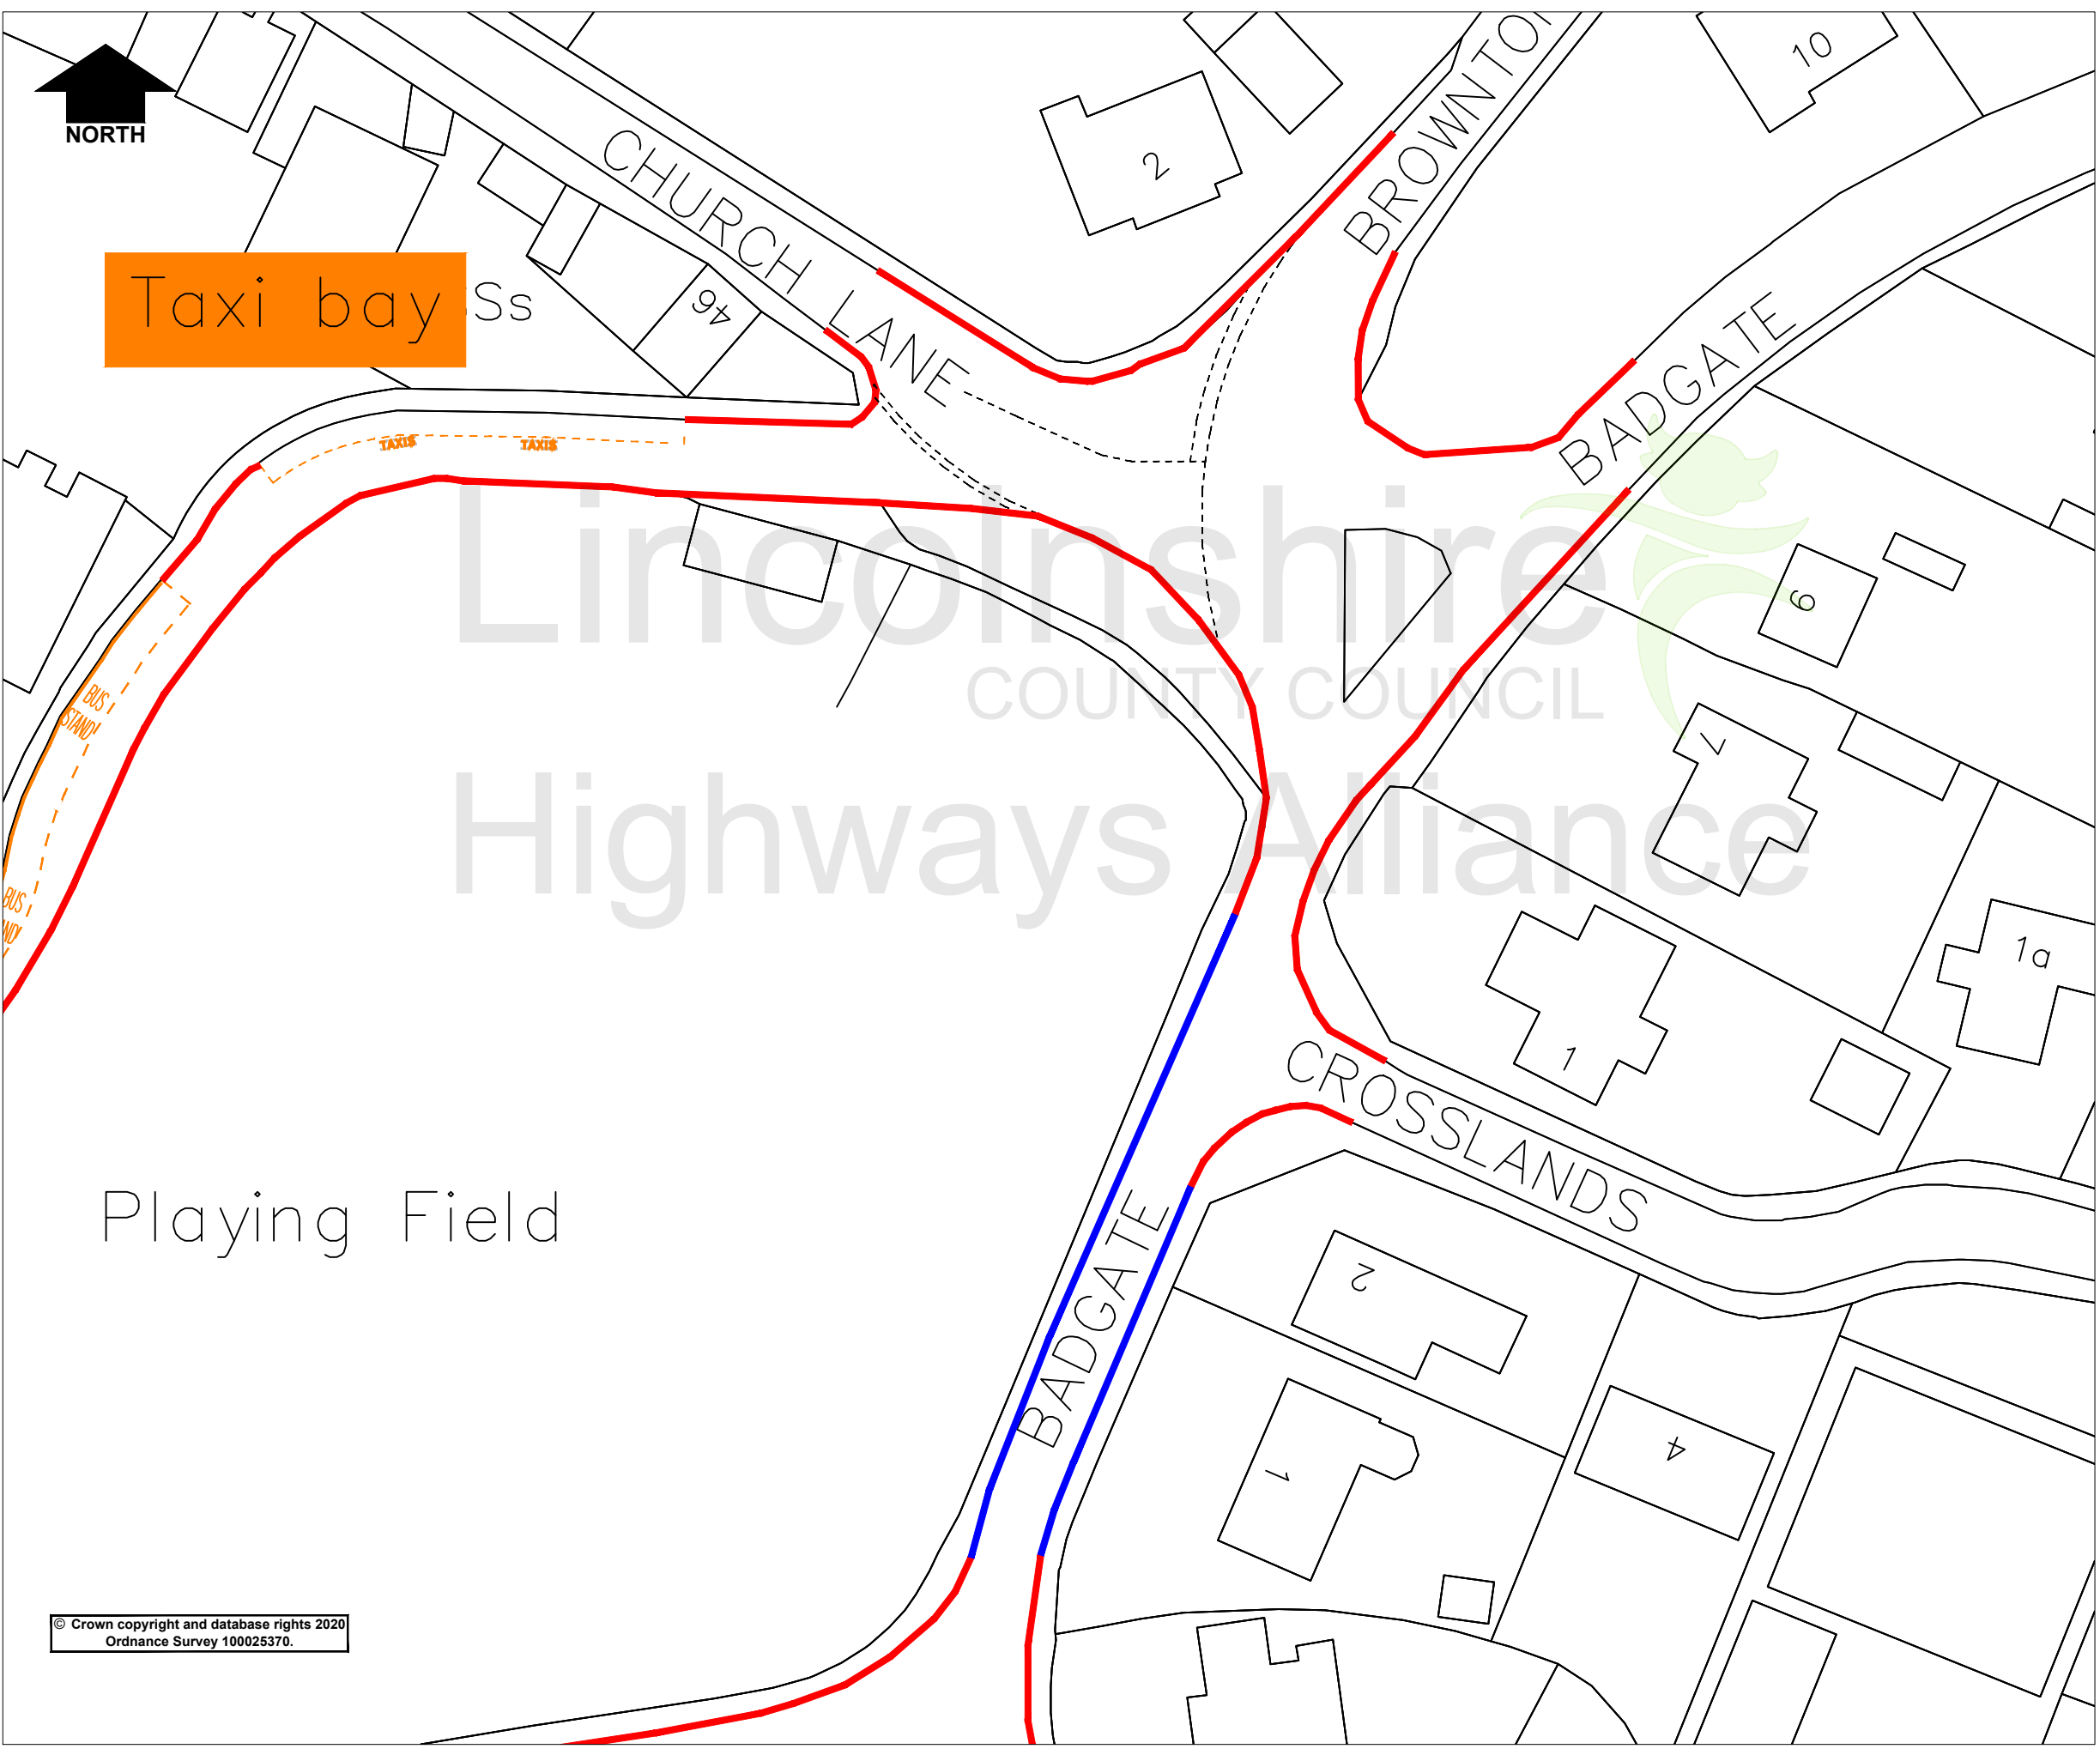

KEY

- Proposed No Waiting at Any Time
- Proposed Ltd Waiting Mon to Fri 8am to 9.30am & 2.30pm to 4pm
- TAXI BAY Proposed Taxi Rank Mon to Fri 8am to 9.30am & 2.30pm to 4pm
- BUS STAND Proposed Bus Stand Mon to Fri 8am to 9.30am & 2.30pm to 4pm
- SCHOOL KEEP CLEAR Proposed Mandatory School Keep Clear Mon to Fri 8am to 9.30am & 2.30pm to 4pm
- BUS STOP Proposed Bus Stop Clearway Mon to Sat 8am to 6pm
- Existing unrestricted parking bay


Rev.	Description	Drawn	Ch'kd	Auth	Date
Project: Donington Various Roads					
Status: Project No.:					
Drawing Title: Proposed Waiting Restrictions					
Scale: NTS		Drawn: TF		Date: Nov 23	
Drawing No.: TF/9041/003		Ch'kd:		Date:	
Rev.: 0		Auth:		Traced:	

© Crown copyright and database rights 2020
Ordnance Survey 100025370.

Lincolnshire
COUNTY COUNCIL
Highways Alliance

Lancaster House, 36 Orchard Street,
Lincoln, LN1 1XX

Nov 30, 2023 - 12:27pm G:\Common\Traffic Regulation Orders\Schemes Master Folder\DO NOT CHANGE\B9000-100009041 - Donington - High Street\CAD\CAD.dwg

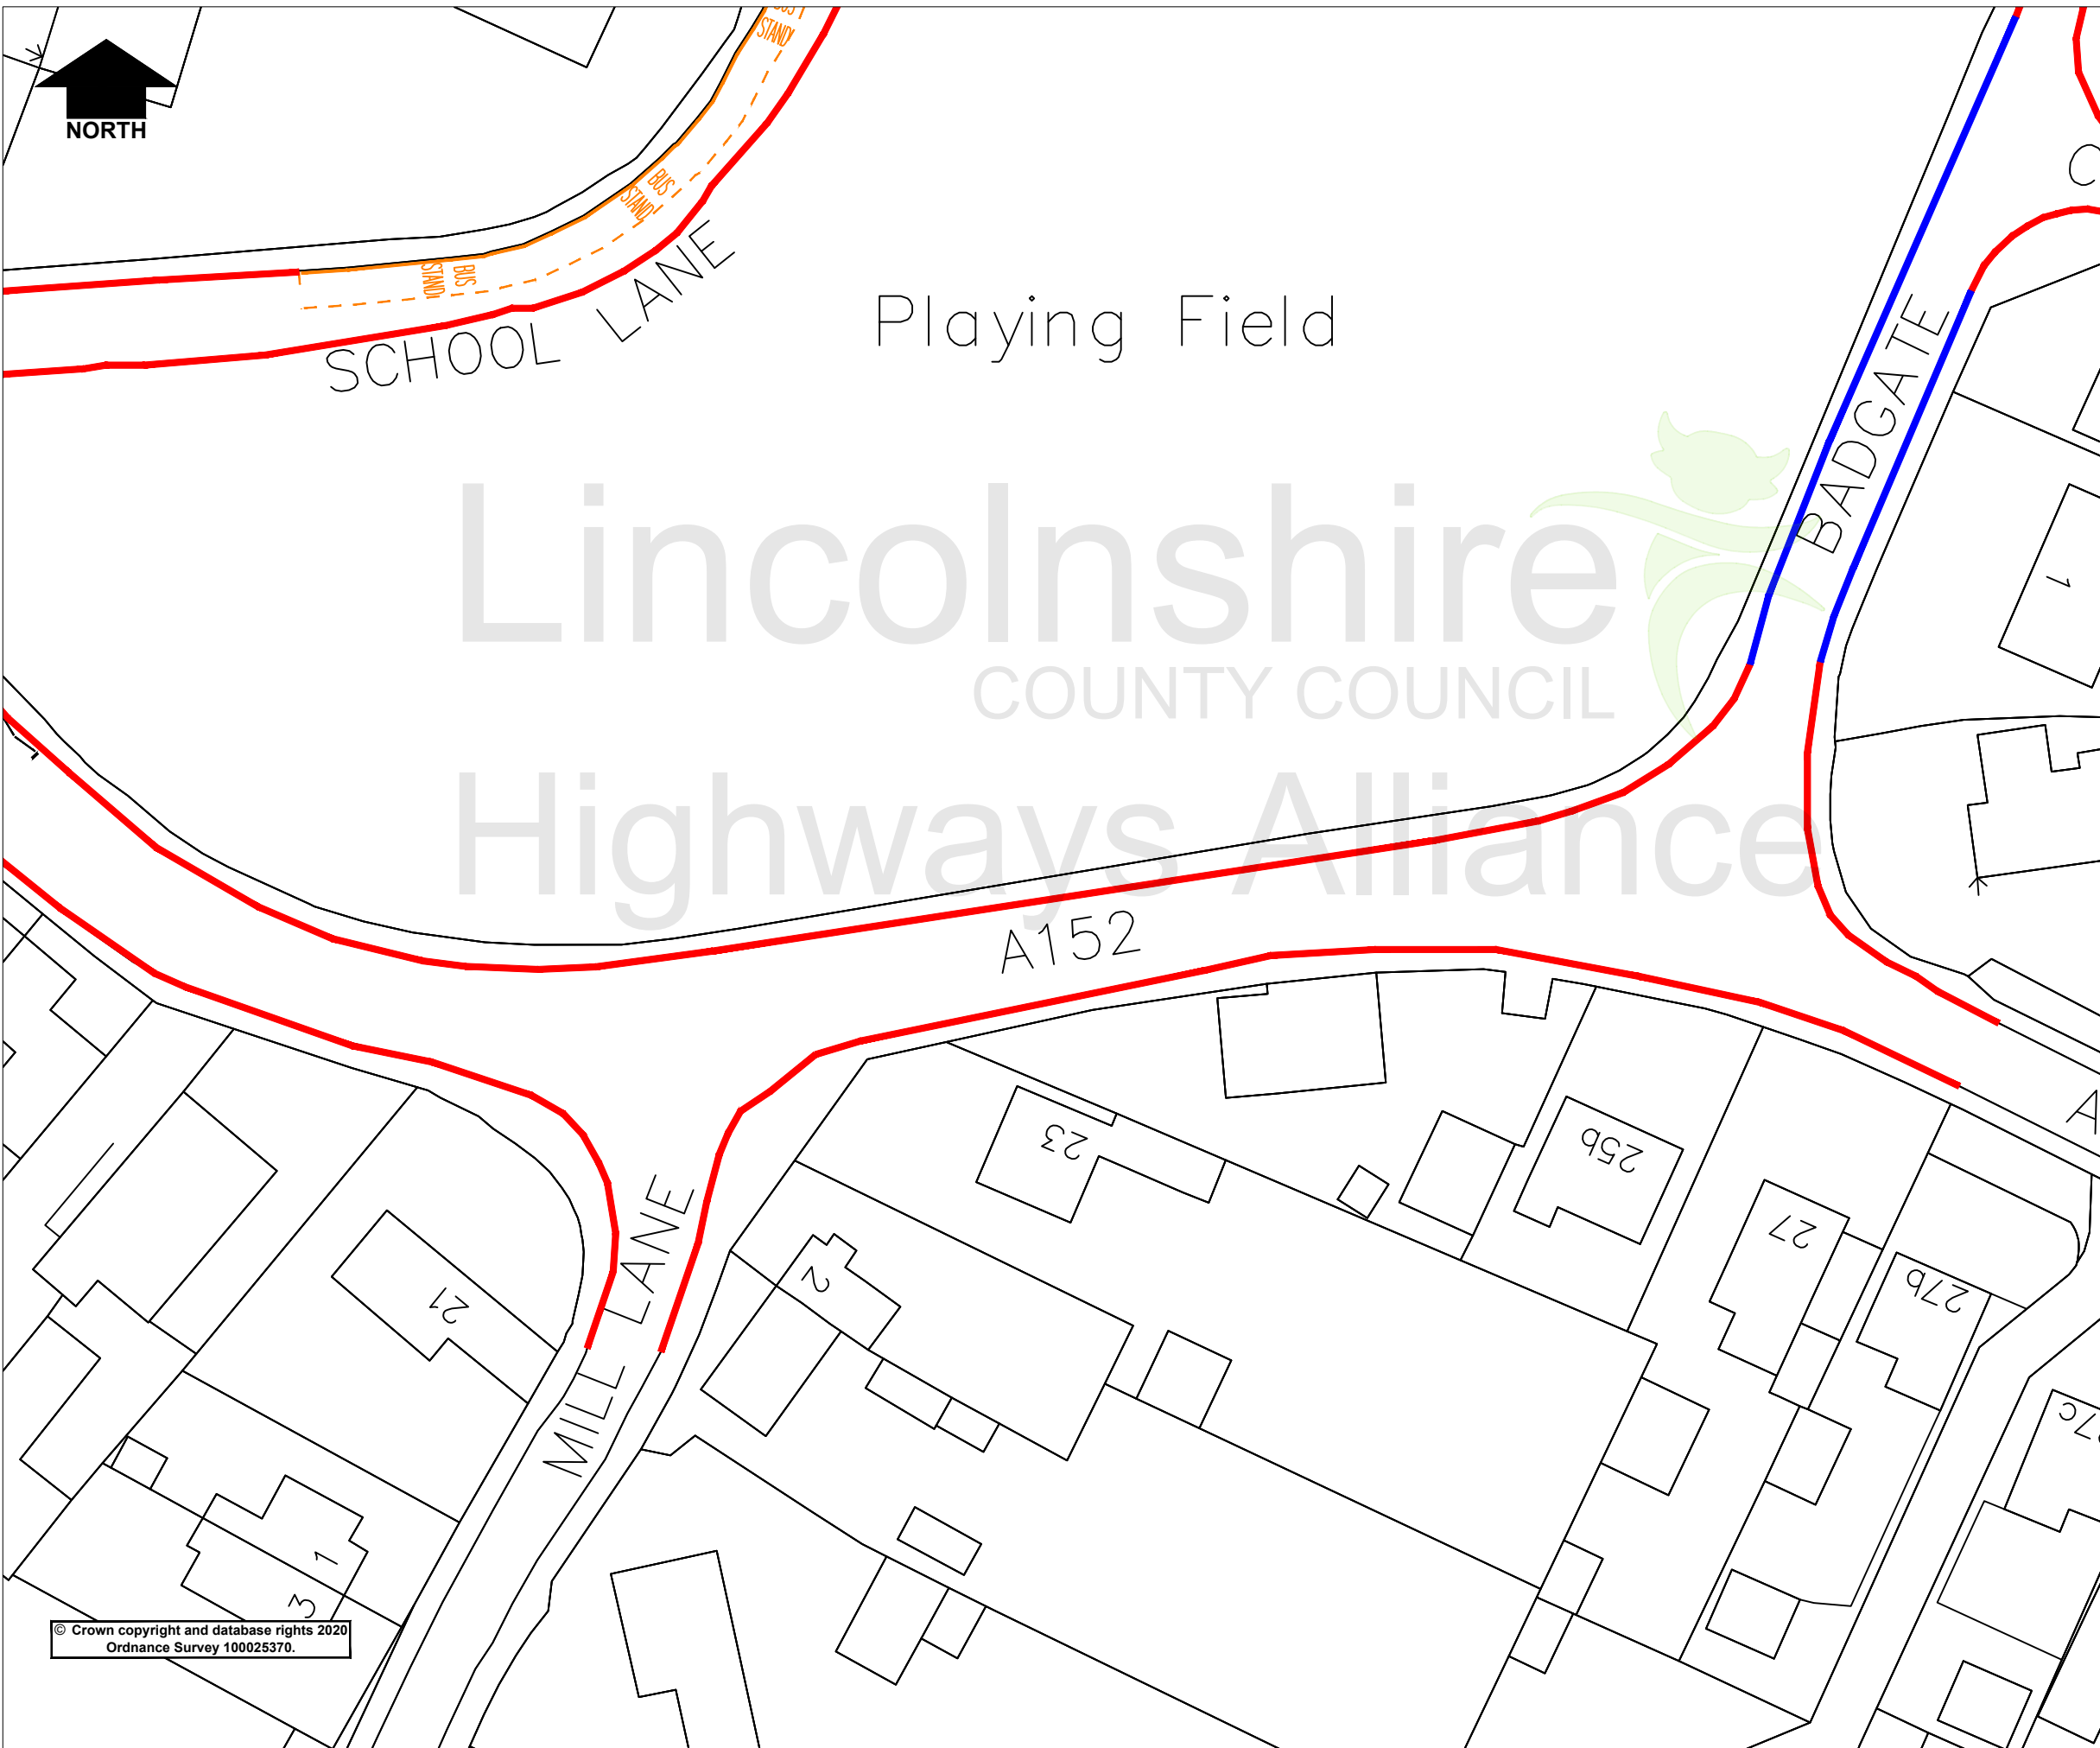

KEY

- Proposed No Waiting at Any Time
- Proposed Ltd Waiting Mon to Fri 8am to 9.30am & 2.30pm to 4pm
- TAXI BAY Proposed Taxi Rank Mon to Fri 8am to 9.30am & 2.30pm to 4pm
- BUS STAND Proposed Bus Stand Mon to Fri 8am to 9.30am & 2.30pm to 4pm
- SCHOOL KEEP CLEAR Proposed Mandatory School Keep Clear Mon to Fri 8am to 9.30am & 2.30pm to 4pm
- BUS STOP Proposed Bus Stop Clearway Mon to Sat 8am to 6pm
- Existing unrestricted parking bay

Rev.	Description	Drawn	Ch'kd	Auth	Date
Donington Various Roads					
Project No. _____					
Proposed Waiting Restrictions					
Scale: NTS		Drawn: TF		Date: Nov 23	
Drawing No. TF/9041/004		Ch'kd: _____		Date: _____	
Rev. 0		Auth: _____		Traced: _____	

© Crown copyright and database rights 2020
Ordnance Survey 100025370.

Lincolnshire
COUNTY COUNCIL
Highways Alliance

Lancaster House, 36 Orchard Street,
Lincoln, LN1 1XX

Nov 30, 2023 - 12:27pm G:\Common\Traffic Regulation Orders\Schemes Master Folder\DO NOT CHANGE\B9000-100009041 - Donington - High Street\CAD\CAD.dwg