

**LINCOLNSHIRE COUNTY COUNCIL
(NORTH COTES – A1031 MABLETHORPE ROAD)
(40MPH SPEED LIMIT) ORDER 2024**

STATEMENT OF REASONS

- When comparing the conditions to the current speed limit policy, a 40mph speed limit is recommended.
- Therefore, in accordance with the County Council's Policy, it is proposed to introduce a speed limit as per the schedule in the Order.
- The Chief Constable, North Cotes Parish Council and East Lindsey District Council have been consulted, along with other local groups/companies.

PUBLIC NOTICE


LINCOLNSHIRE COUNTY COUNCIL (NORTH COTES – A1031 MABLETHORPE ROAD) (40MPH SPEED LIMIT) ORDER 2024

NOTICE IS HEREBY GIVEN that the Lincolnshire County Council propose to make an Order under their powers contained in the Road Traffic Regulation Act 1984, the effect of which will be to restrict the speed of vehicles to 40mph on A1031 Mablethorpe Road, North Cotes.

A copy of the plan showing the lengths of road concerned along with a Statement of Reasons for proposing to make the Order may be inspected on our website: www.lincolnshire.gov.uk/trafficorders

If you are unable to view our website the documents can be supplied to you by contacting us using the contact details below or calling our Customer Service Centre on 01522 782070 during office hours.

Objections to the proposals, together with the grounds on which they are made, must be made in writing to Chief Executive - Lincolnshire County Council, Lancaster House, 36 Orchard Street, Lincoln, LN1 1XX or Email: TRO@lincolnshire.gov.uk (For the attention of: Miss R Greaves, Traffic Orders Section) by **28th February 2024**

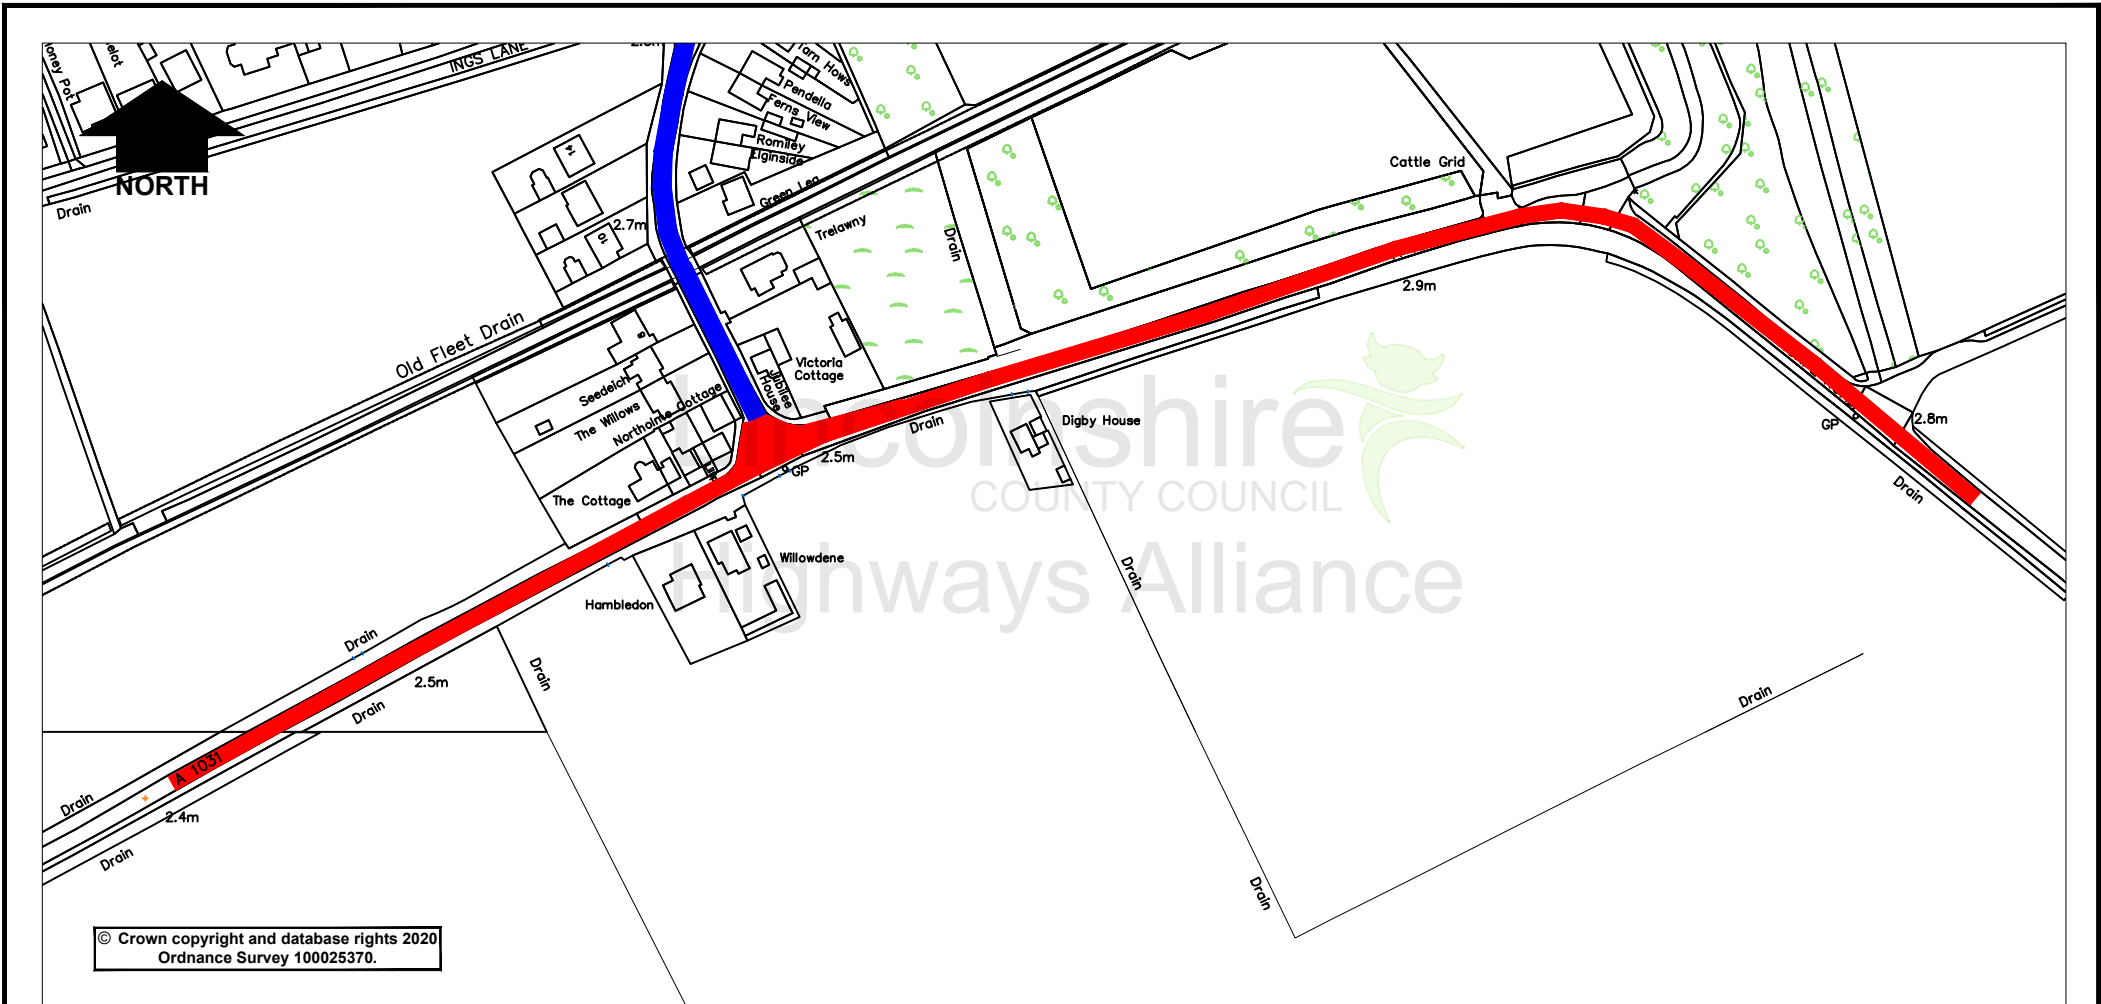

© Crown copyright and database rights 2020
Ordnance Survey 100025370.

Key

- Existing 30mph Speed Limit
- Proposed 40mph Speed Limit

Lincolnshire
COUNTY COUNCIL
Highways Alliance
Lancaster House, 36 Orchard Street, Lincoln, LN1 1YZ

Rev.	Description	Drawn	Ch'kd	Auth	Date
0		RG			DEC 23

Project	Mablethorpe Road, North Cotes		Drawn	RG	Date	DEC 23
Status	Project No.	2012	Ch'kd		Date	
Drawing Title	Proposed 40mph Speed Limit		Auth		Traced	
Drawing No.	RG/2012/002		Rev.	0	Scale	NTS